

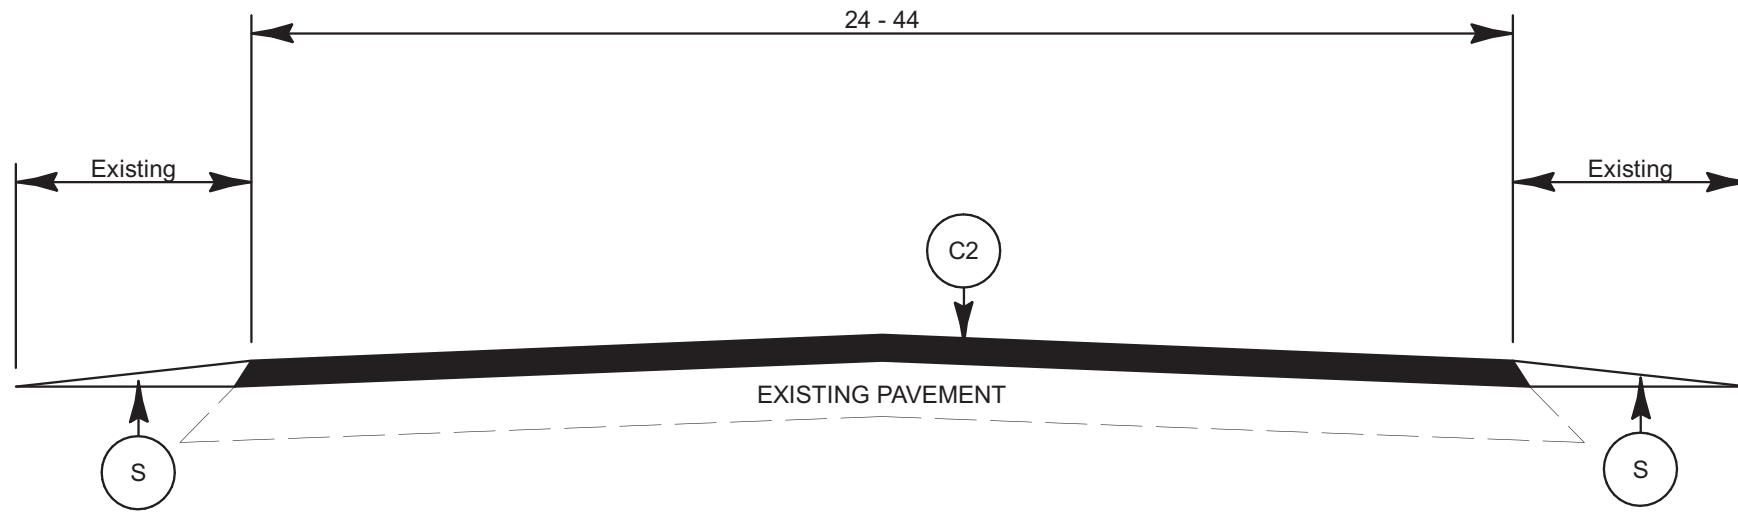


PROJECT NO.	SHEET NO.	TOTAL SHEETS
2016CPT.05.08.10731.1, 2016CPT.05.08.20731.1	4	

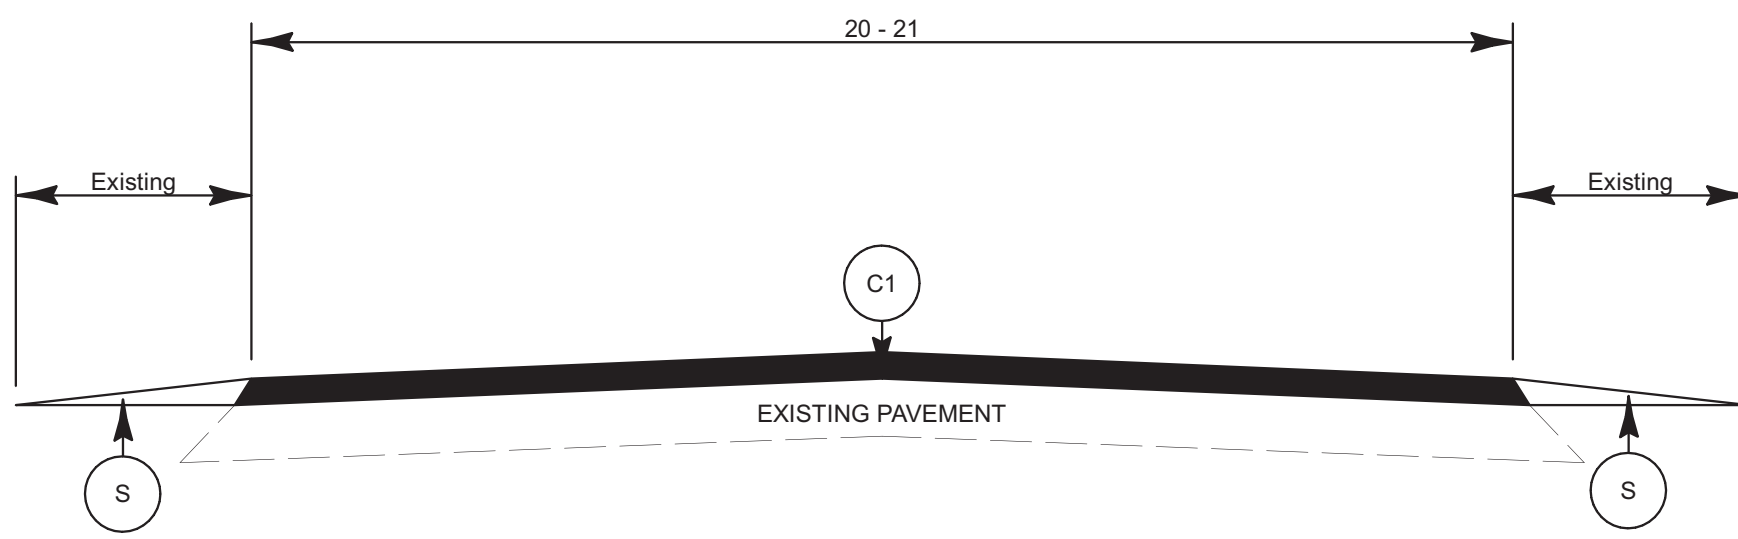

TYPICAL SECTION NO. 1

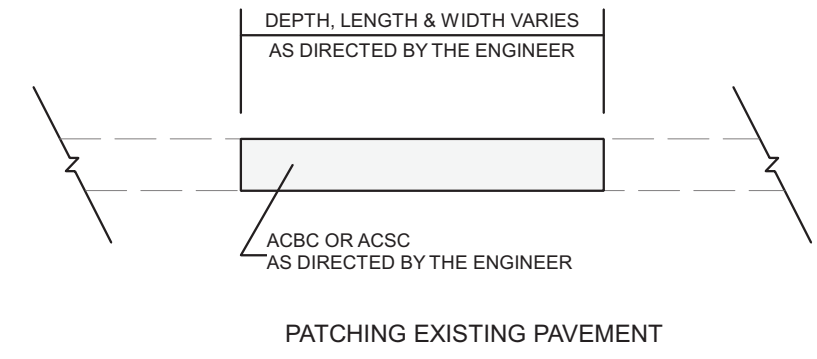

TYPICAL SECTION NO. 2

PAVEMENT SCHEDULE	
C1	PROP. APPROX. 1.5" ASPHALT SURFACE COURSE, TYPE SF9.5A, AT AN AVERAGE RATE OF 165 LBS. PER S.Y.
C2	PROP. APPROX. 1.5" ASPHALT CONCRETE SURFACE COURSE, TYPE S9.5B, AT AN AVERAGE RATE OF 168 LBS. PER S.Y.
C3	PROP. APPROX. 0.75" ASPHALT SURFACE COURSE, TYPE S4.75A, AT AN AVERAGE RATE OF 82 LBS. PER S. Y.
S	SHOULDER RECONSTRUCTION
V1	PROP. 1.5" MILLING EXISTING PAVEMENT
V2	PROP. 0.75" MILLING EXISTING PAVEMENT