


PROJECT NO.	SHEET NO.	TOTAL SHEETS
2016CPT.05.08.10731.1, 2016CPT.05.08.20731.1	6	

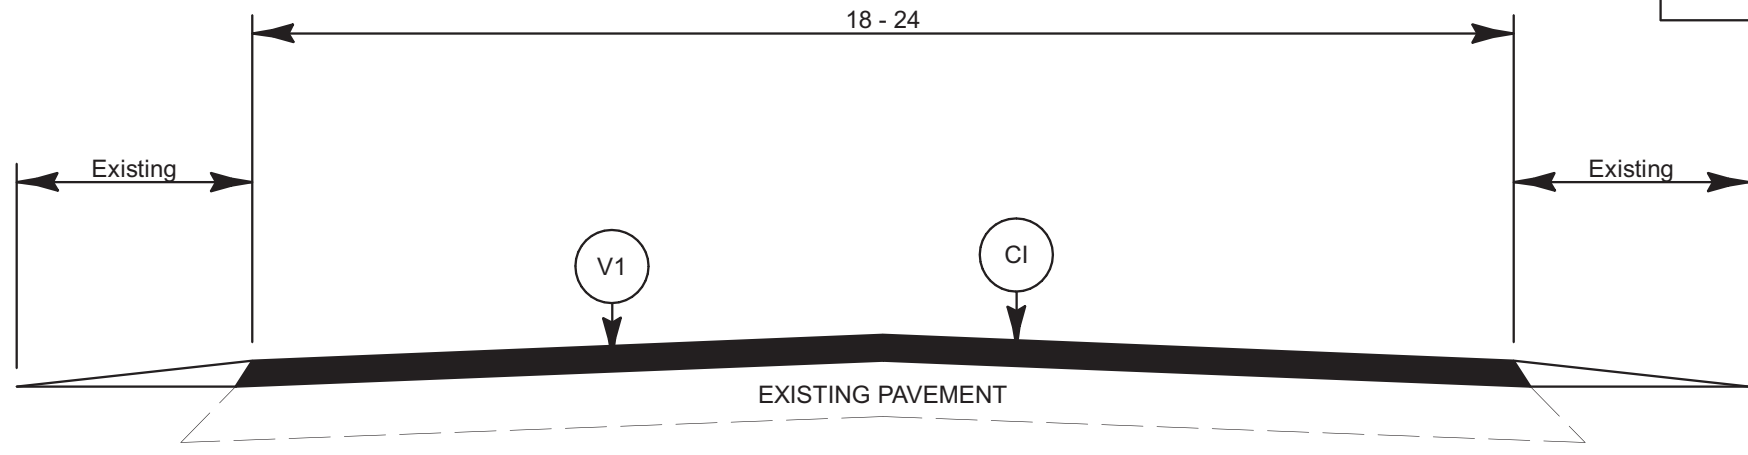

TYPICAL SECTION NO. 5