


**DETAIL OF INCIDENTAL MILLING**

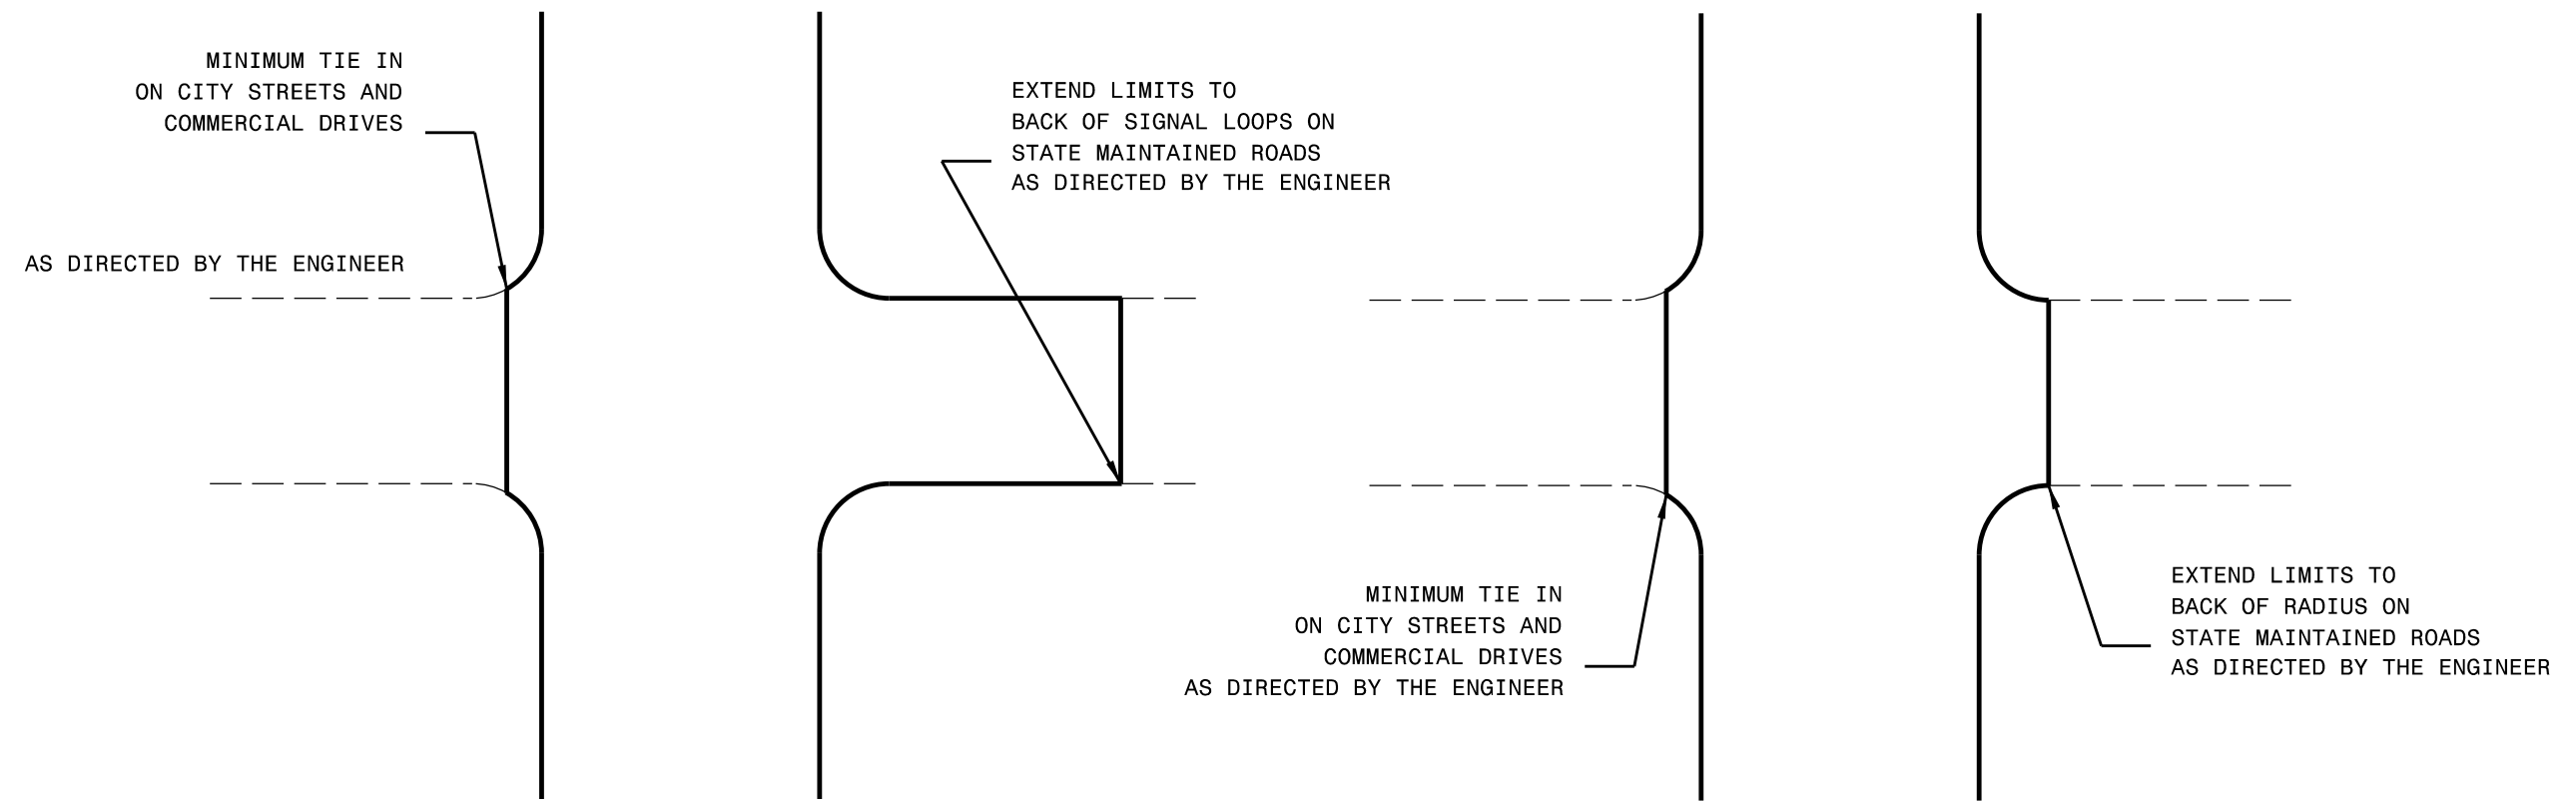

**DETAIL OF PROJECT LIMITS AT SIGNALIZED Y LINES**

**DETAIL OF PROJECT LIMITS AT UNSIGNALIZED Y LINES**