


TIP PROJECT: B-4811

STATE OF NORTH CAROLINA
DIVISION OF HIGHWAYS

STATE PROJECT REFERENCE NO.	SHEET NO.
B-4811	UO-1


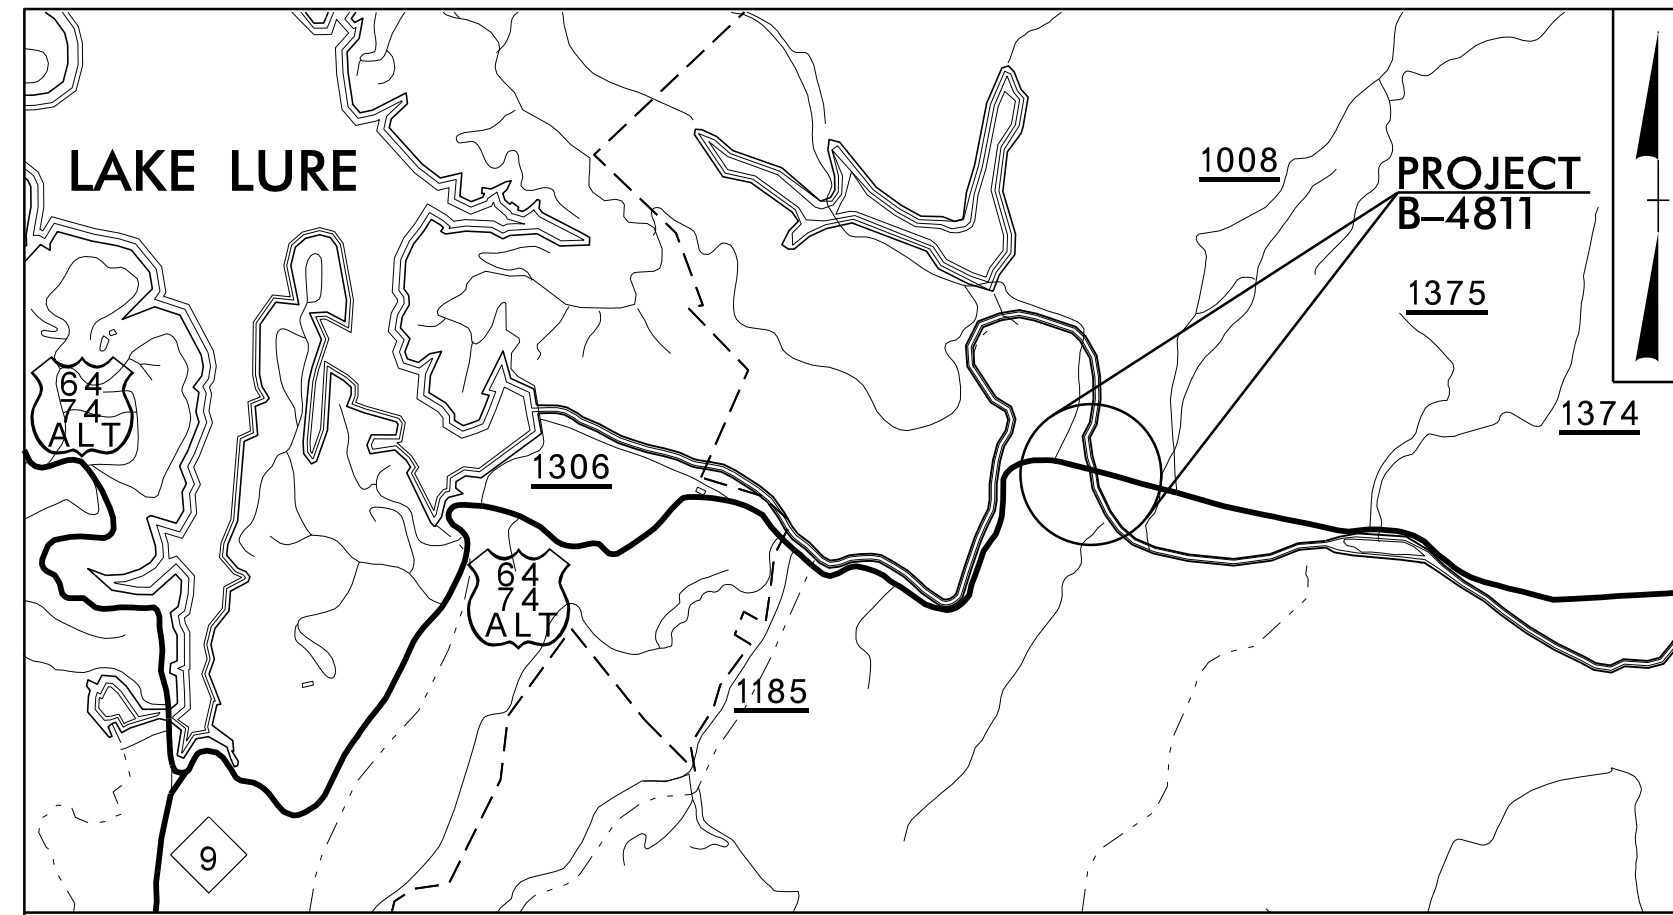


VICINITY MAP

RUTHERFORD COUNTY UTILITIES BY OTHERS PLAN

LOCATION: BRIDGE 87 OVER THE BROAD RIVER ON US 64

**TYPE OF WORK: POWER DISTRIBUTION, TELEPHONE AND
CABLE TELEVISION RELOCATION**

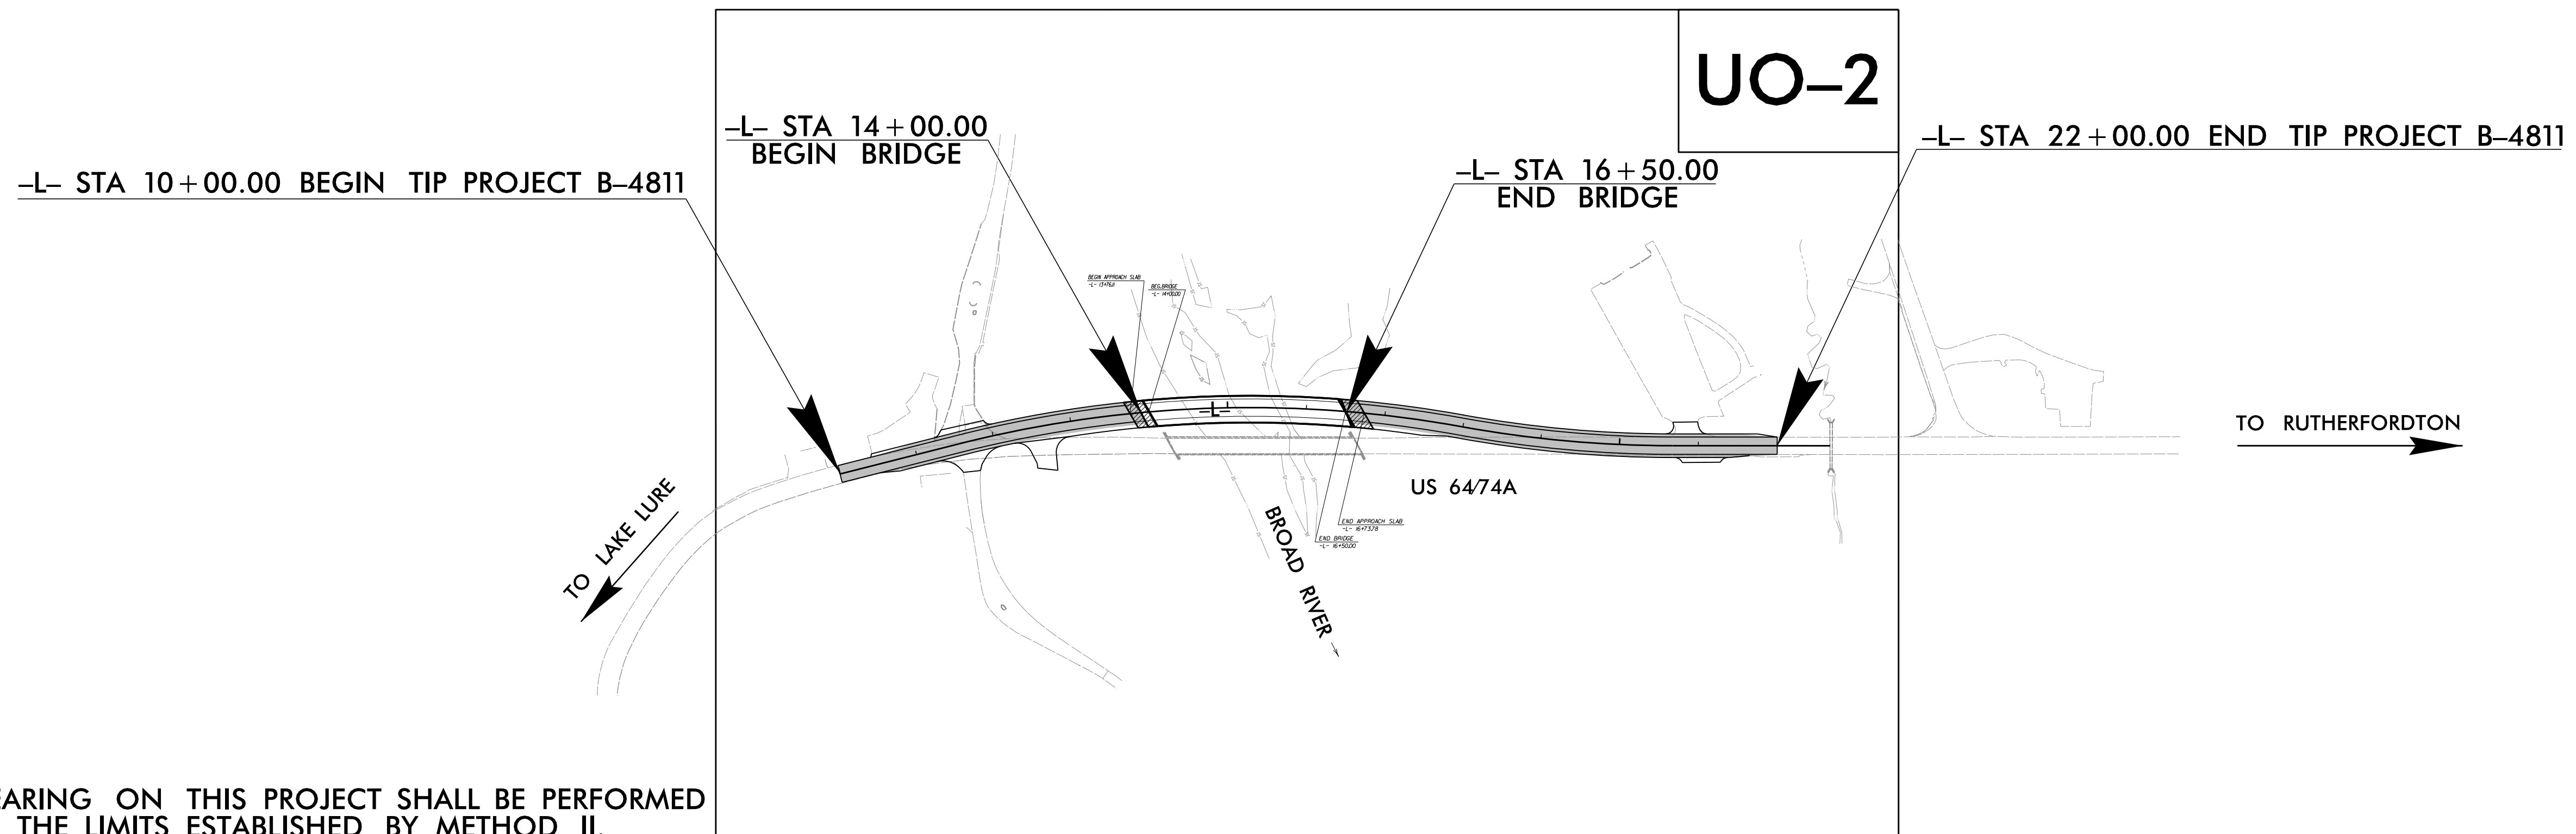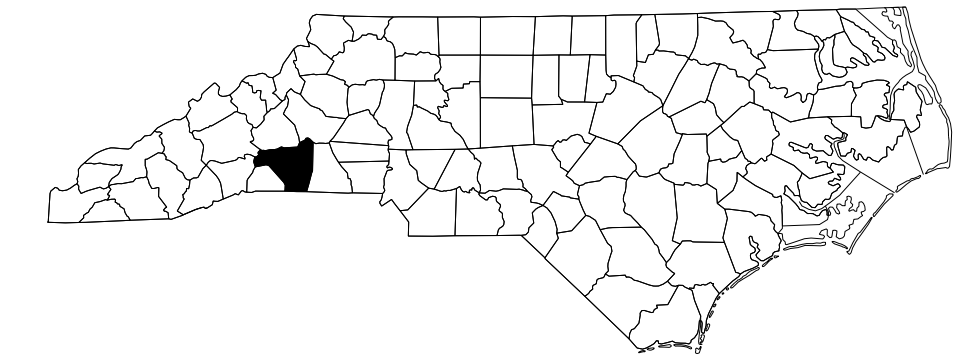


CLEARING ON THIS PROJECT SHALL BE PERFORMED TO THE LIMITS ESTABLISHED BY METHOD II.
THERE IS NO CONTROL OF ACCESS ON THIS PROJECT.
THIS PROJECT IS NOT WITHIN ANY MUNICIPAL BOUNDARIES.

Baker

Michael Baker Engineering, Inc.
8000 Regency Parkway, Suite 600
Cary, NC 27518
919-481-5713

UTILITIES COORDINATION
CONSULTANT

Brandy Creech

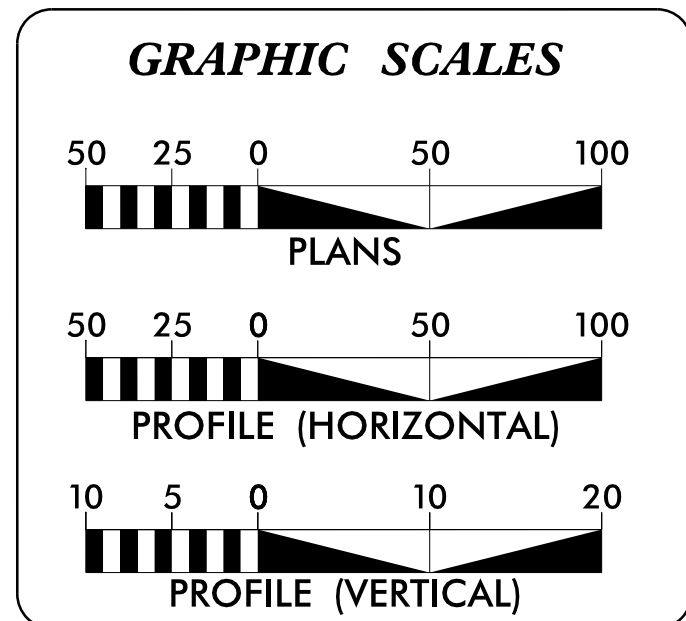


INDEX OF SHEETS

SHEET NO.	DESCRIPTION
UO-1	TITLE SHEET
UO-2	UTILITIES BY OTHERS PLAN SHEET

UTILITY OWNERS ON PROJECT

(A) DUKE ENERGY PROGRESS (POWER DISTRIBUTION)
(B) AT&T (COMMUNICATIONS)
(C) MORRIS BROADBAND (COMMUNICATIONS)
(D) PANGEA (COMMUNICATIONS)



PREPARED IN THE OFFICE OF:
**DIVISION OF HIGHWAYS
UTILITIES UNIT
UTILITIES ENGINEERING**

1555 MAIL SERVICES CENTER
RALEIGH, NC 27699-1555
PHONE (919) 707-6690
FAX (919) 250-4119

Roger Worthington, P.E. UTILITIES SECTION ENGINEER
Carl Barclay, P.E. UTILITIES SQUAD LEADER PROJECT ENGINEER
Ali Kouchehi, P.E. UTILITIES PROJECT DESIGNER