



PLAN AT END BENT 1

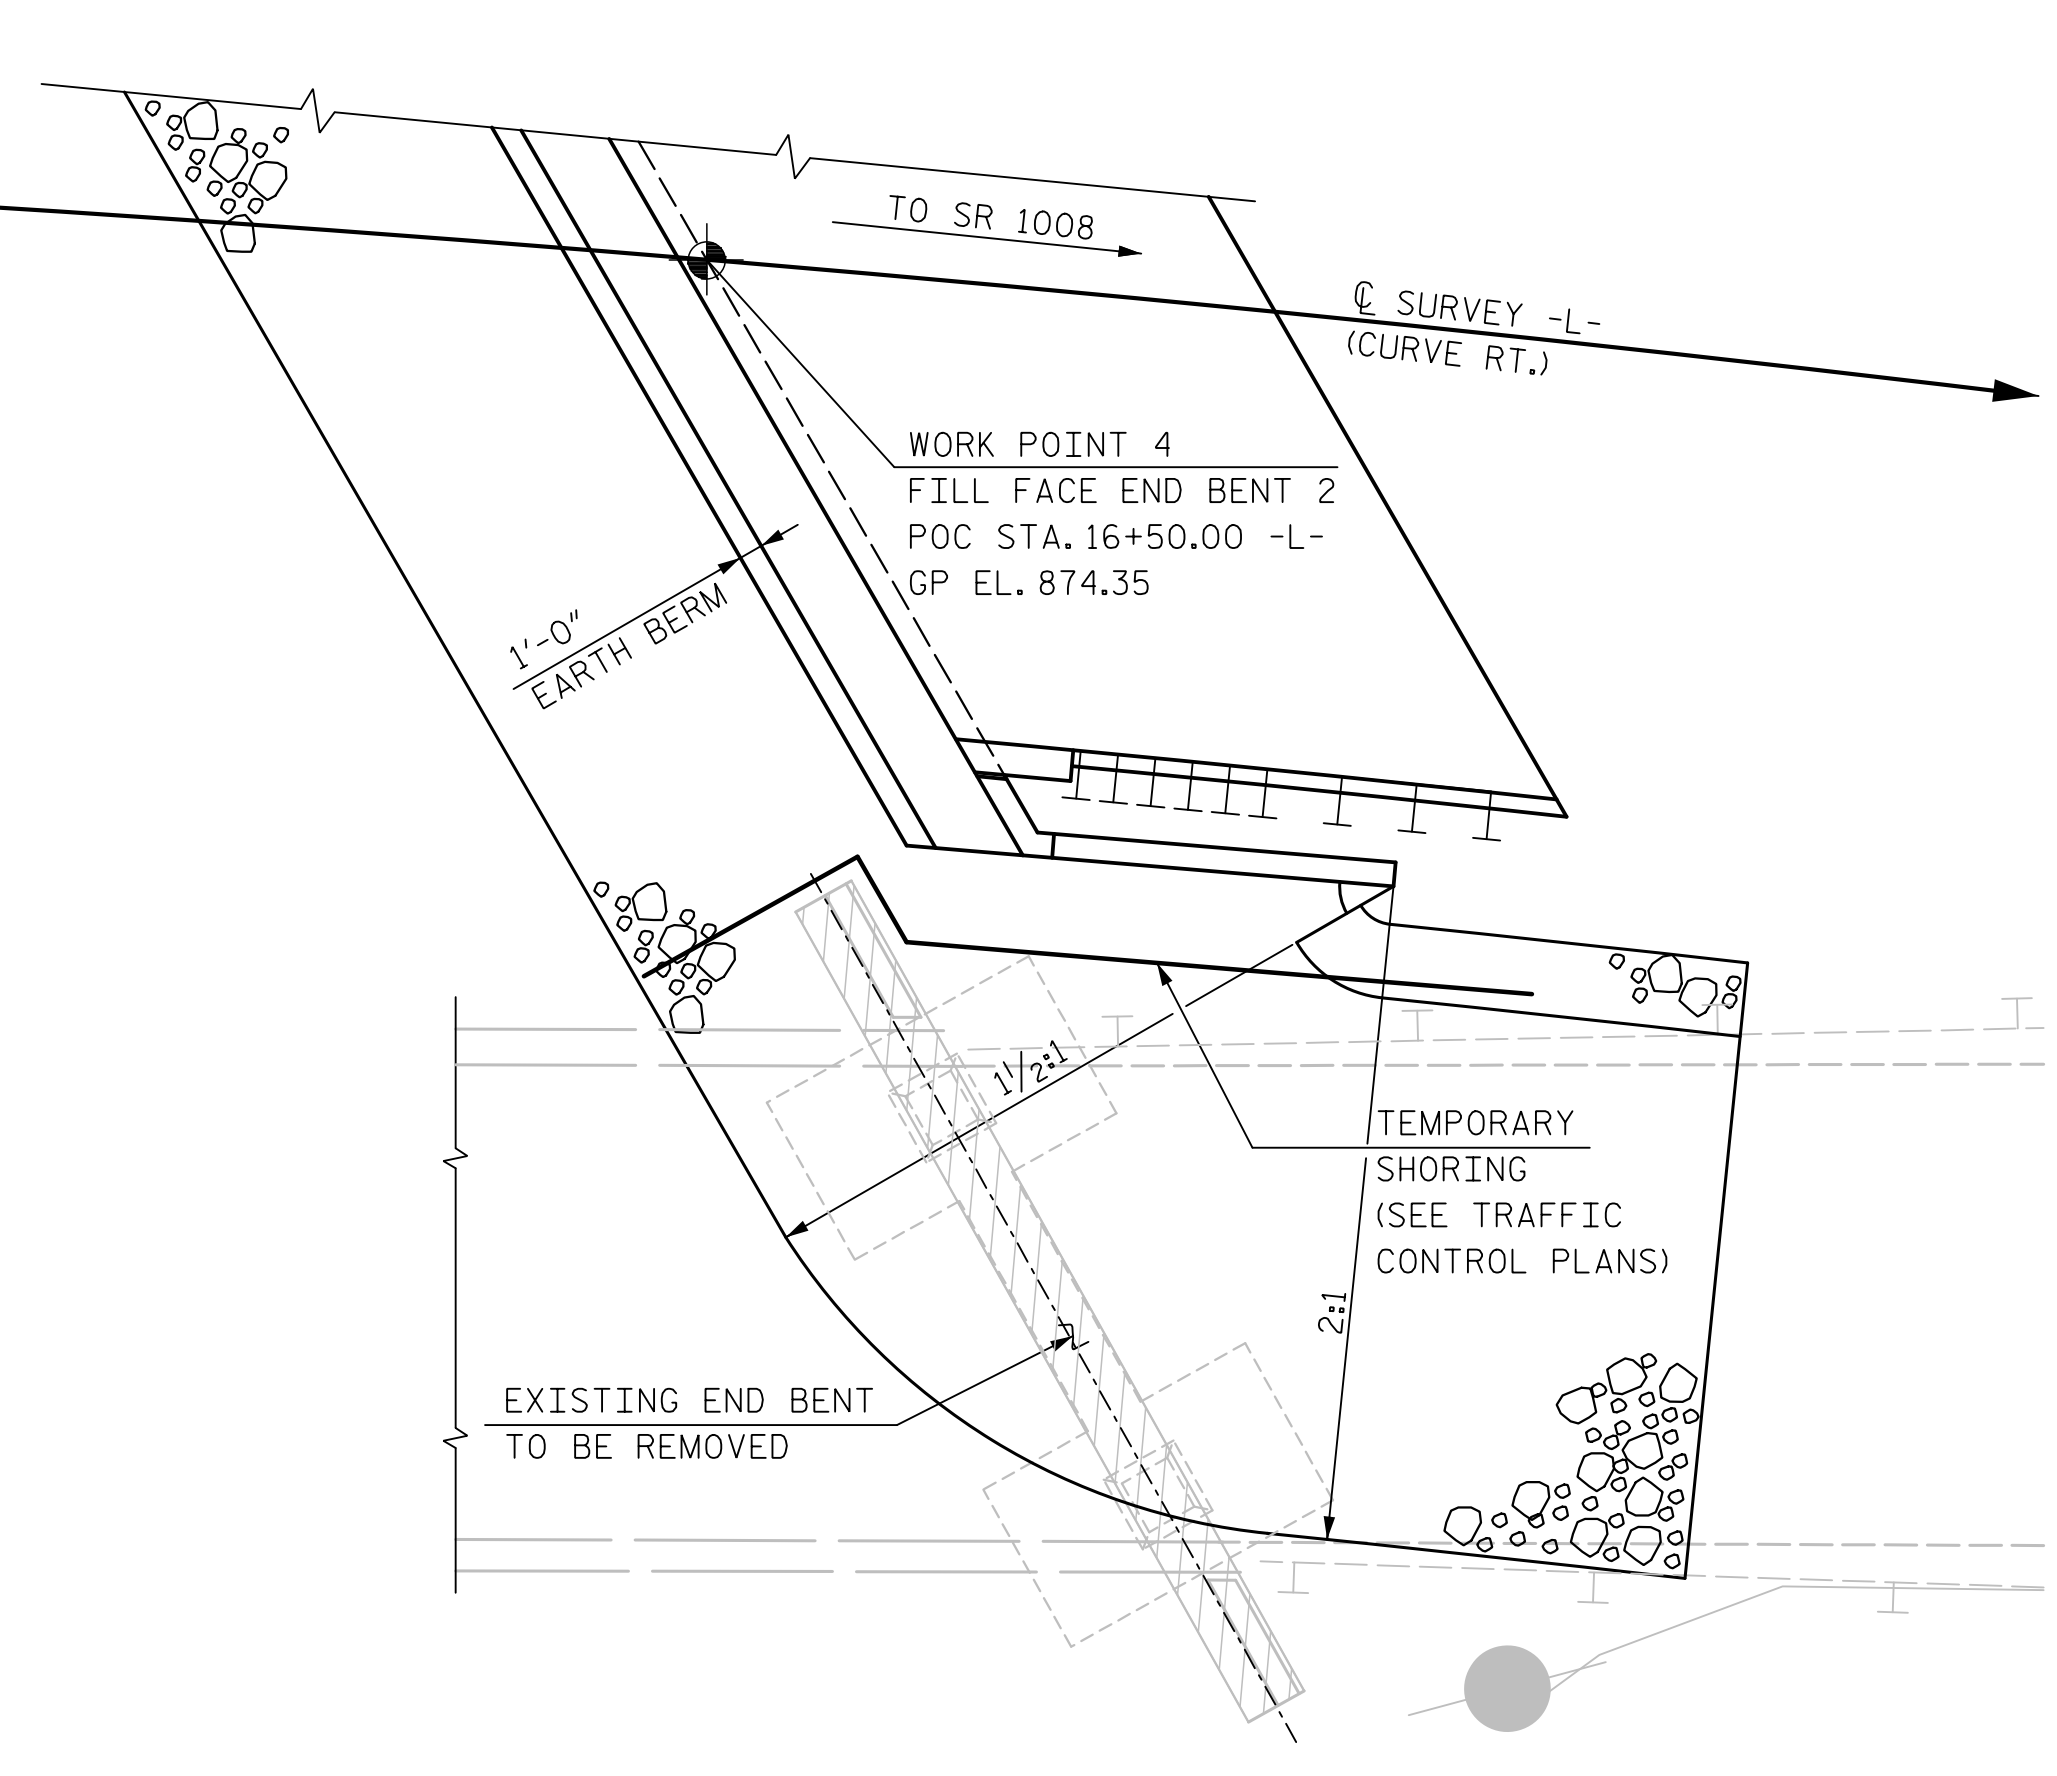


PLAN AT END BENT 2

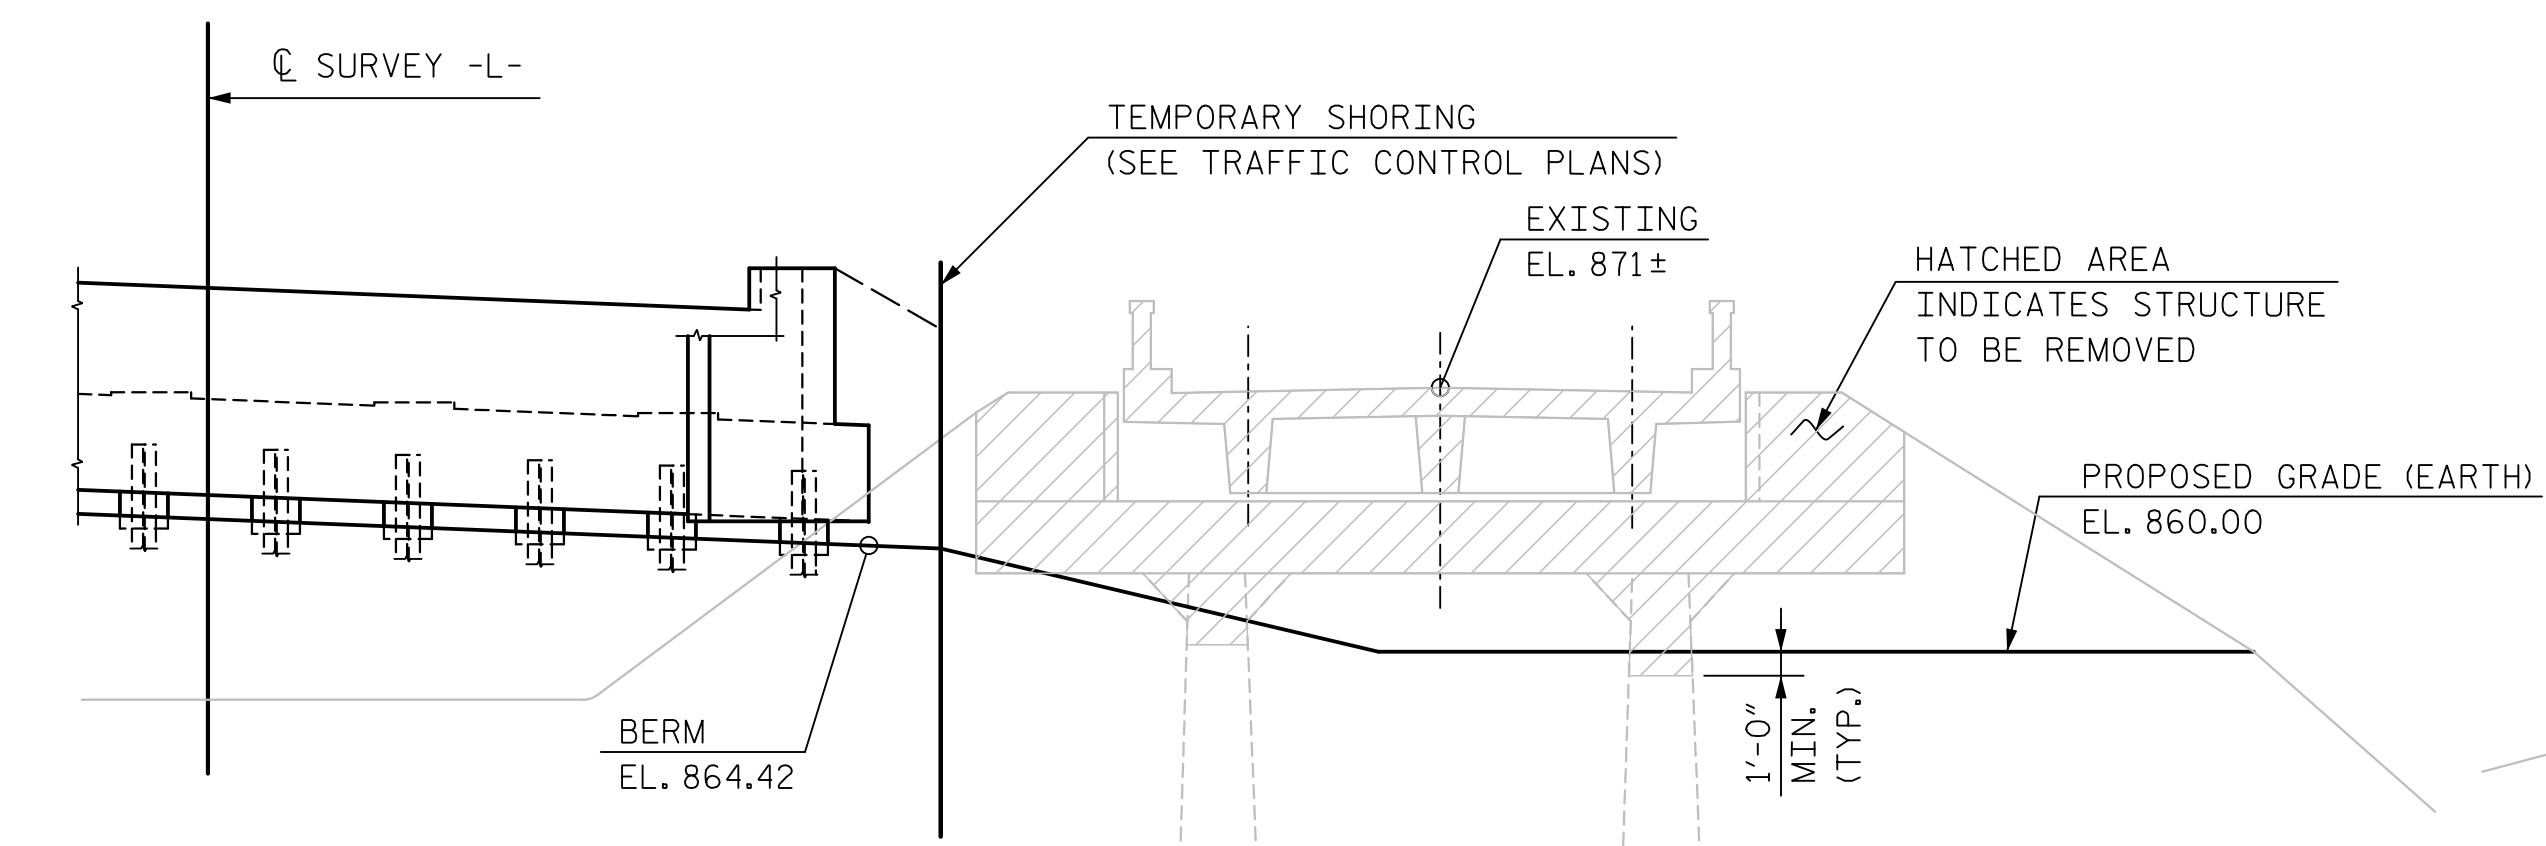

PROPOSED END BENT 1

EXISTING END BENT 1

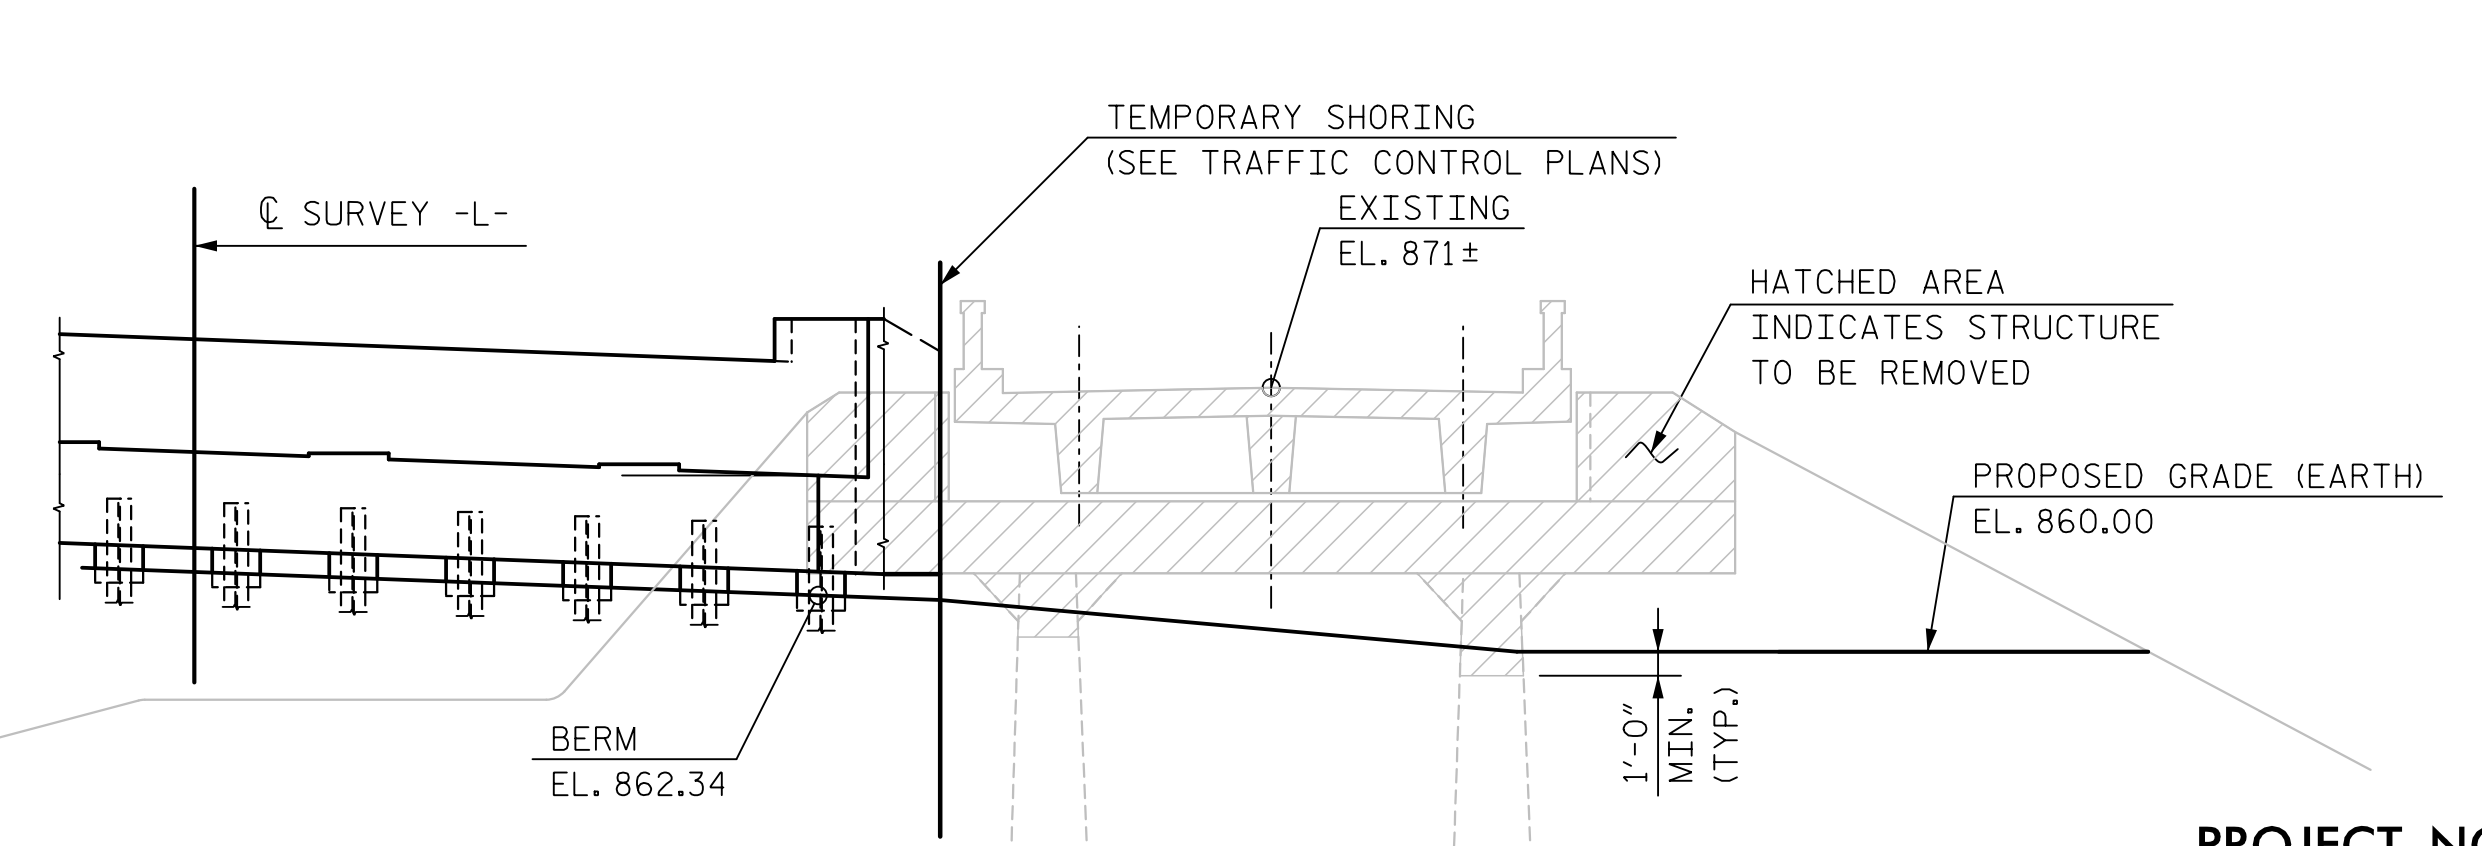



PROPOSED END BENT 2

EXISTING END BENT 2

SECTION AT END BENT 1

SECTION AT END BENT 2

PROJECT NO. B-4811
RUTHERFORD COUNTY
 STATION: POC 15+25.00 -L-

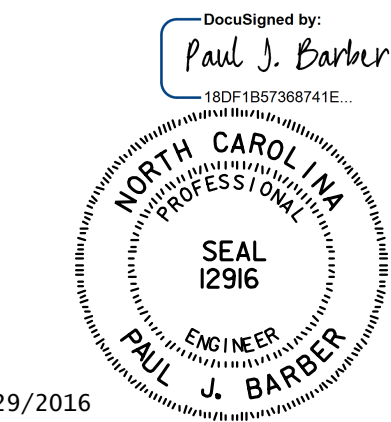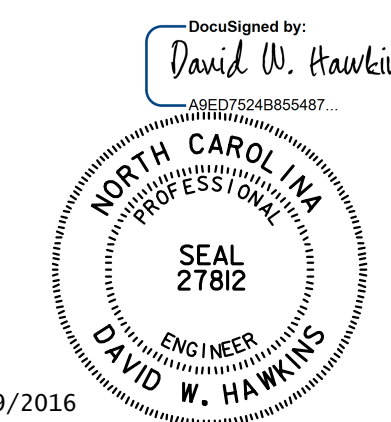

STATE OF NORTH CAROLINA
 DEPARTMENT OF TRANSPORTATION
 RALEIGH

END BENT
 REMOVAL PLAN

**DOCUMENT NOT CONSIDERED FINAL
 UNLESS ALL SIGNATURES COMPLETED**

HNTB HNTB NORTH CAROLINA, P.C.
 NC License No. C-1554
 343 E. Six Forks Rd., Suite 200, Raleigh, N.C. 27609

DRAWN BY M. WRIGHT DATE 2/15
 CHECKED BY P. BARBER DATE 3/15 DWG. NO. 42

REVISIONS						SHEET NO. S01-42
NO.	BY	DATE	NO.	BY	DATE	
1			3			TOTAL SHEETS 42
2			4			