


09/08/99

CONTRACT: C203810 **TIP PROJECT: B-5147**

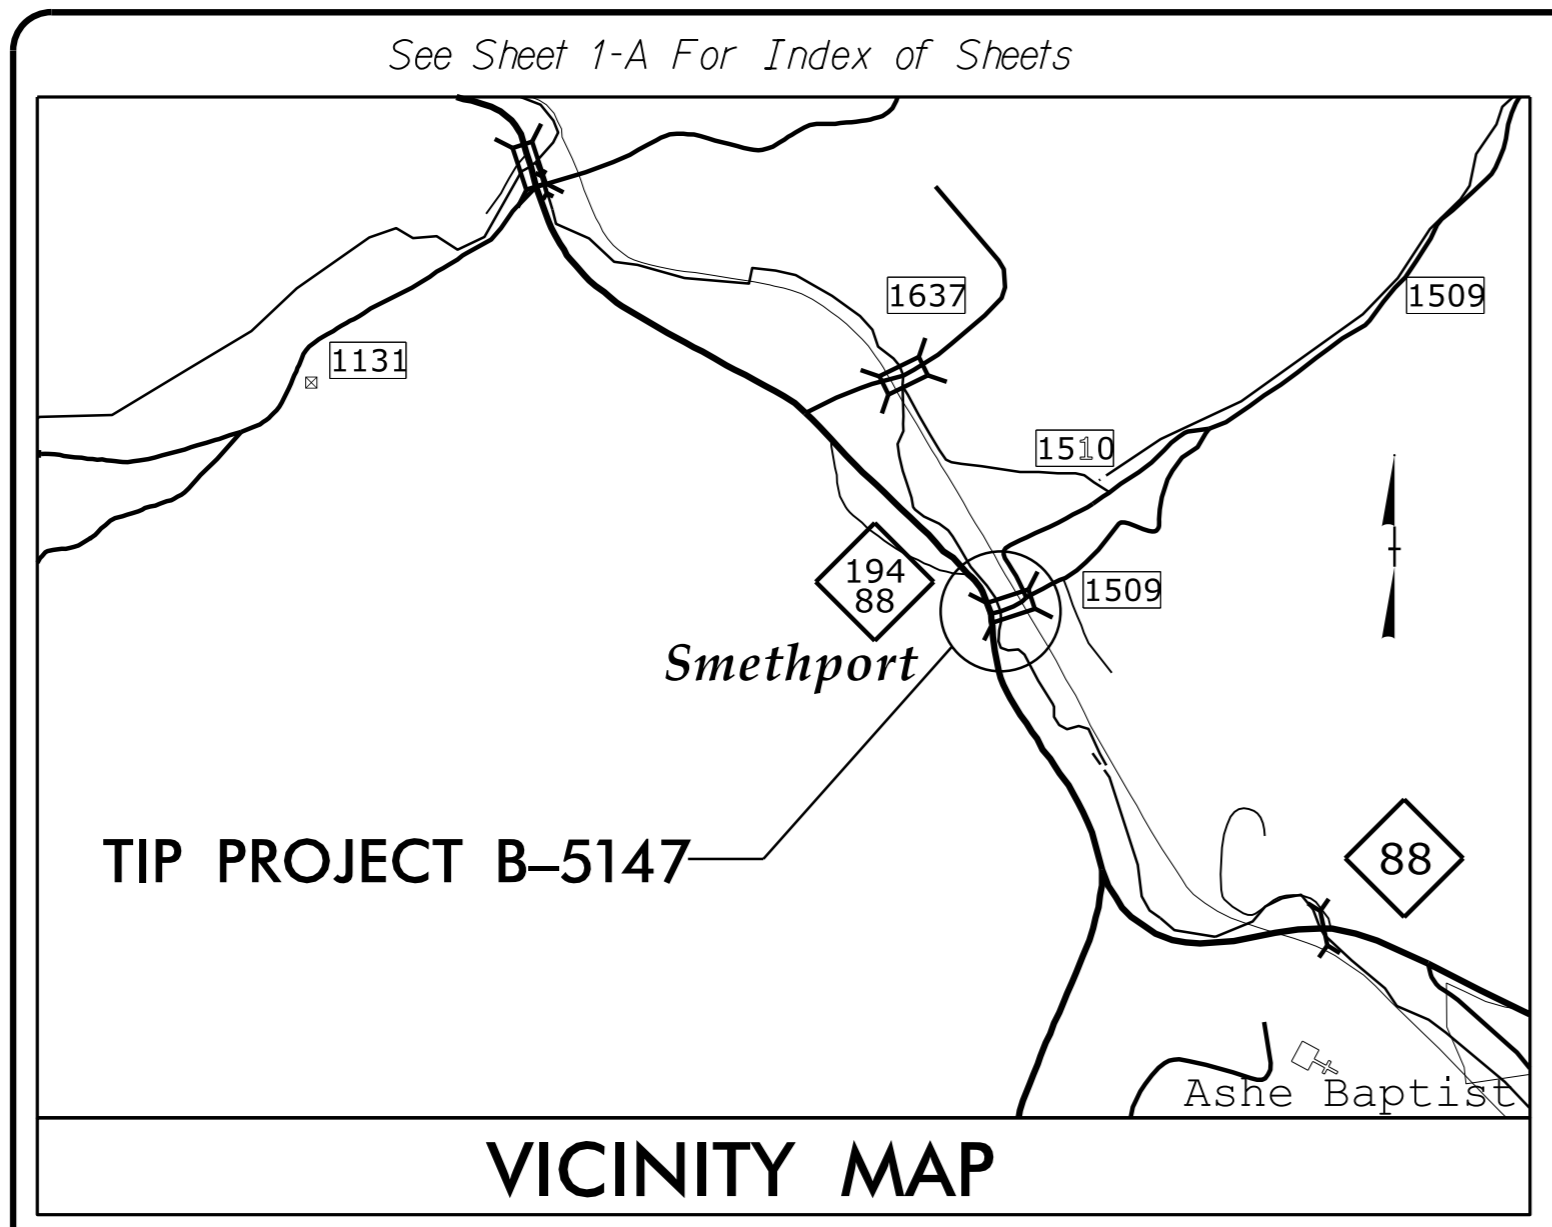



STATE OF NORTH CAROLINA
DIVISION OF HIGHWAYS

ASHE COUNTY


**LOCATION: BRIDGE 327 OVER LITTLE BUFFALO CREEK
ON SR 1509 (CLAYBANK ROAD)**

TYPE OF WORK: GRADING, DRAINAGE, PAVING, AND CULVERT

STATE	STATE PROJECT REFERENCE NO.	SHEET NO.	TOTAL SHEETS
N.C.	B-5147	1	
STATE PROJ. NO.	F.A. PROJ. NO.	DESCRIPTION	
42308.1.1	BRZ-1509(8)	PE	
42308.2.1		ROW	
42308.2.2		UTIL.	
42308.3.1		CONST.	

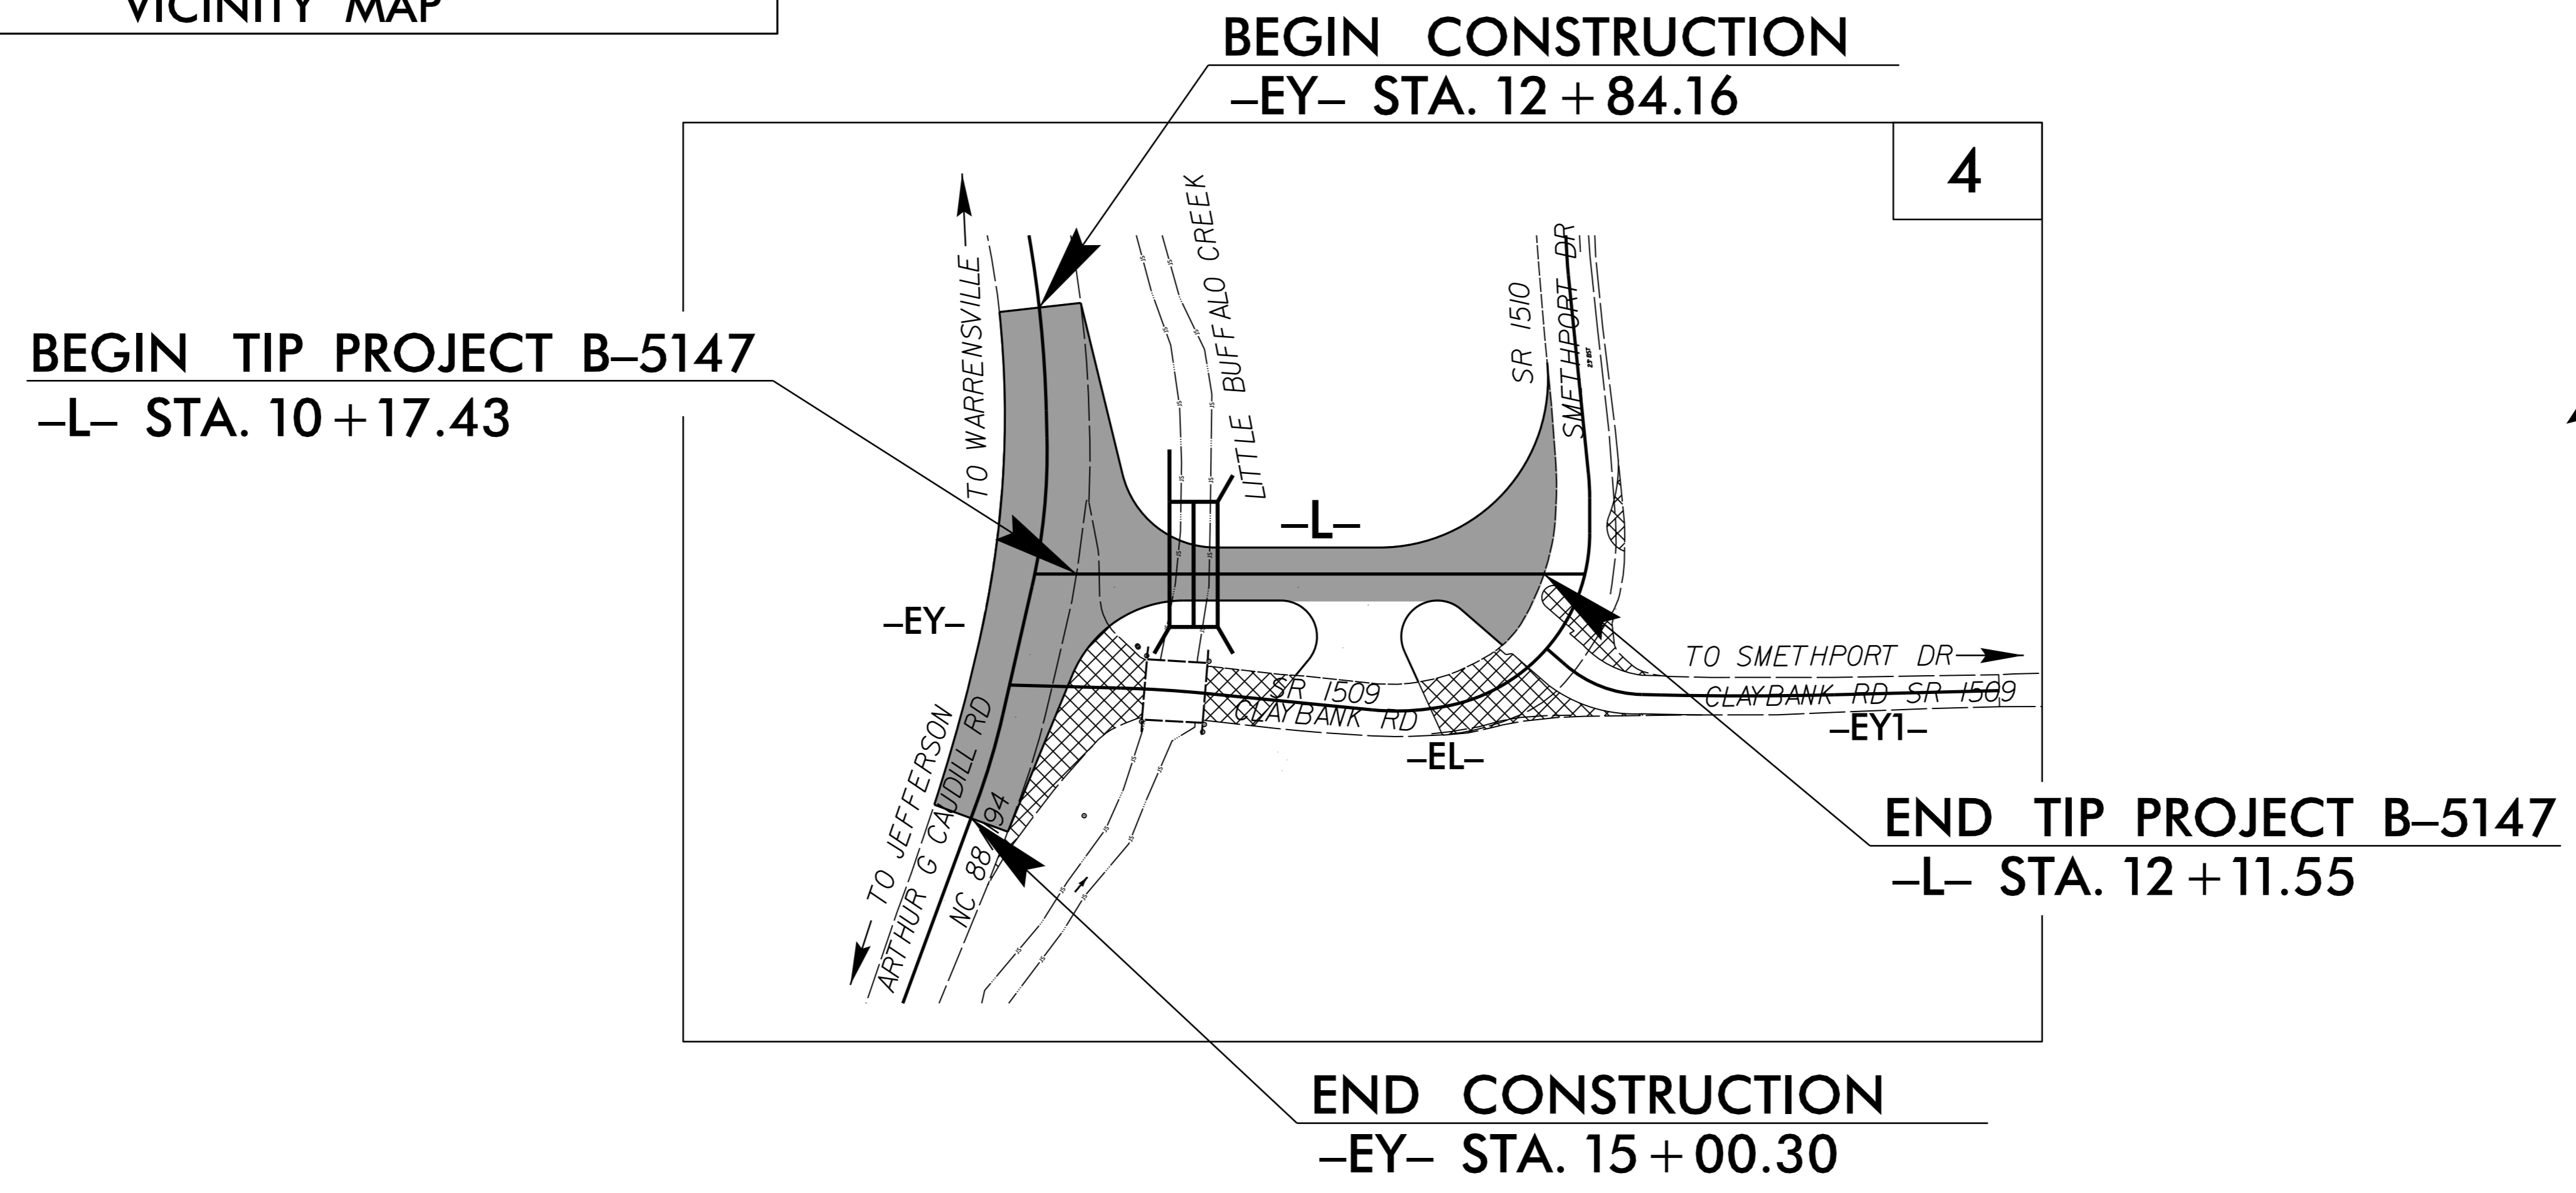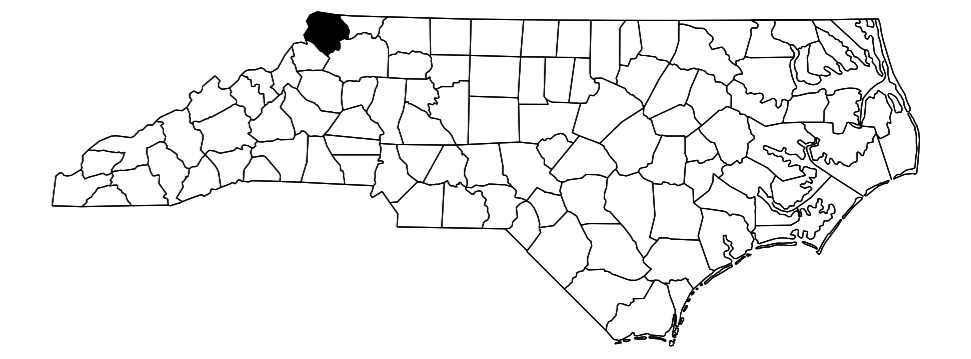

DOCUMENT NOT CONSIDERED FINAL
UNLESS ALL SIGNATURES COMPLETED

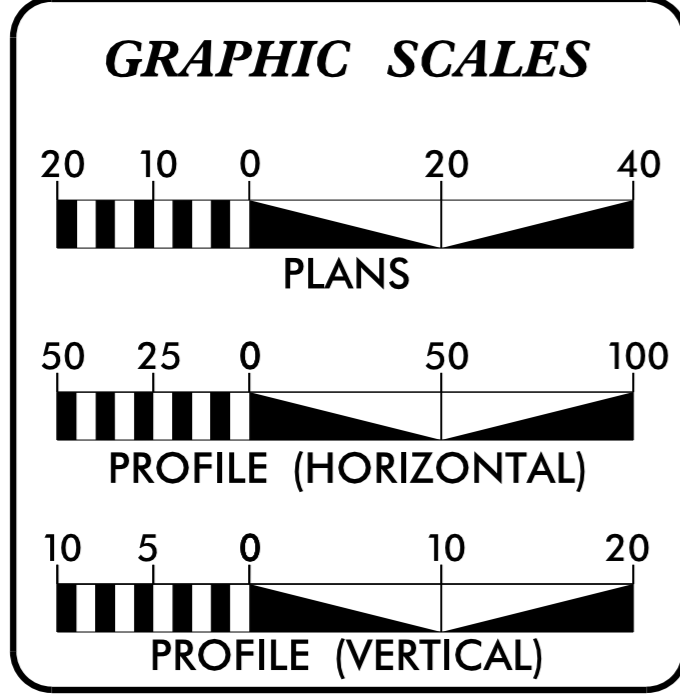

DESIGN DATA

ADT 2016 =	1254
ADT 2035 =	1400
K =	10 %
D =	55 %
T =	39 % *
V =	40 MPH
* TTST = 1% DUAL 38%	
FUNC CLASS =	LOCAL
SUB REGIONAL TIER	

PROJECT LENGTH

LENGTH OF ROADWAY TIP PROJECT B-5147 =	0.037 MILES
TOTAL LENGTH OF TIP PROJECT B-5147 =	0.037 MILES

Prepared in the Office of:
DIVISION OF HIGHWAYS
1000 Birch Ridge Dr., Raleigh NC, 27610


2012 STANDARD SPECIFICATIONS	
RIGHT OF WAY DATE: SEPTEMBER 18, 2015	G. E. BREW, PE PROJECT ENGINEER
LETTING DATE: MAY 17, 2016	BRYAN KEY, PE PROJECT DESIGN ENGINEER

HYDRAULICS ENGINEER

DocuSigned by:
Amy A. Billings
2/19/2016

ROADWAY DESIGN ENGINEER

DocuSigned by:
Bryan C. Key
2/19/2016

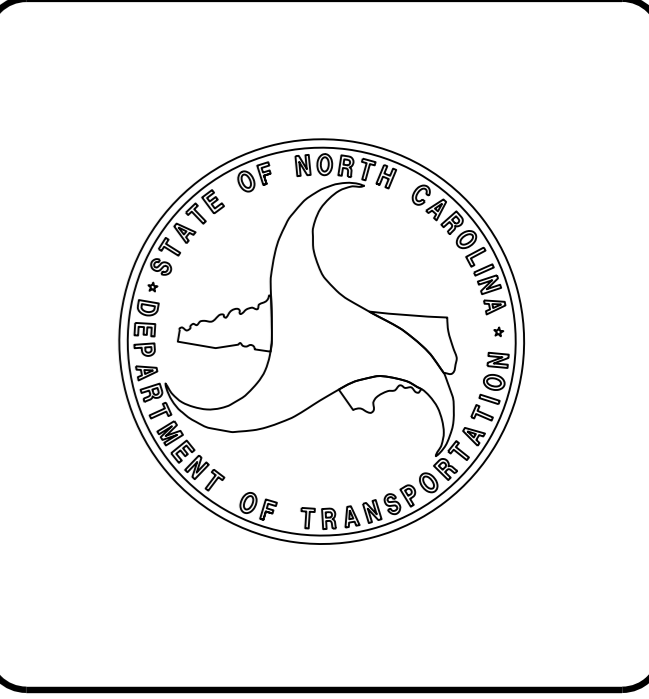

16-FEB-2016 08:33
R:\Roadway\Proj\B5147_Rdy_Tsh.dgn
\$\$\$\$\$USERNAME\$\$\$\$\$