



TIP PROJECT: B-5147

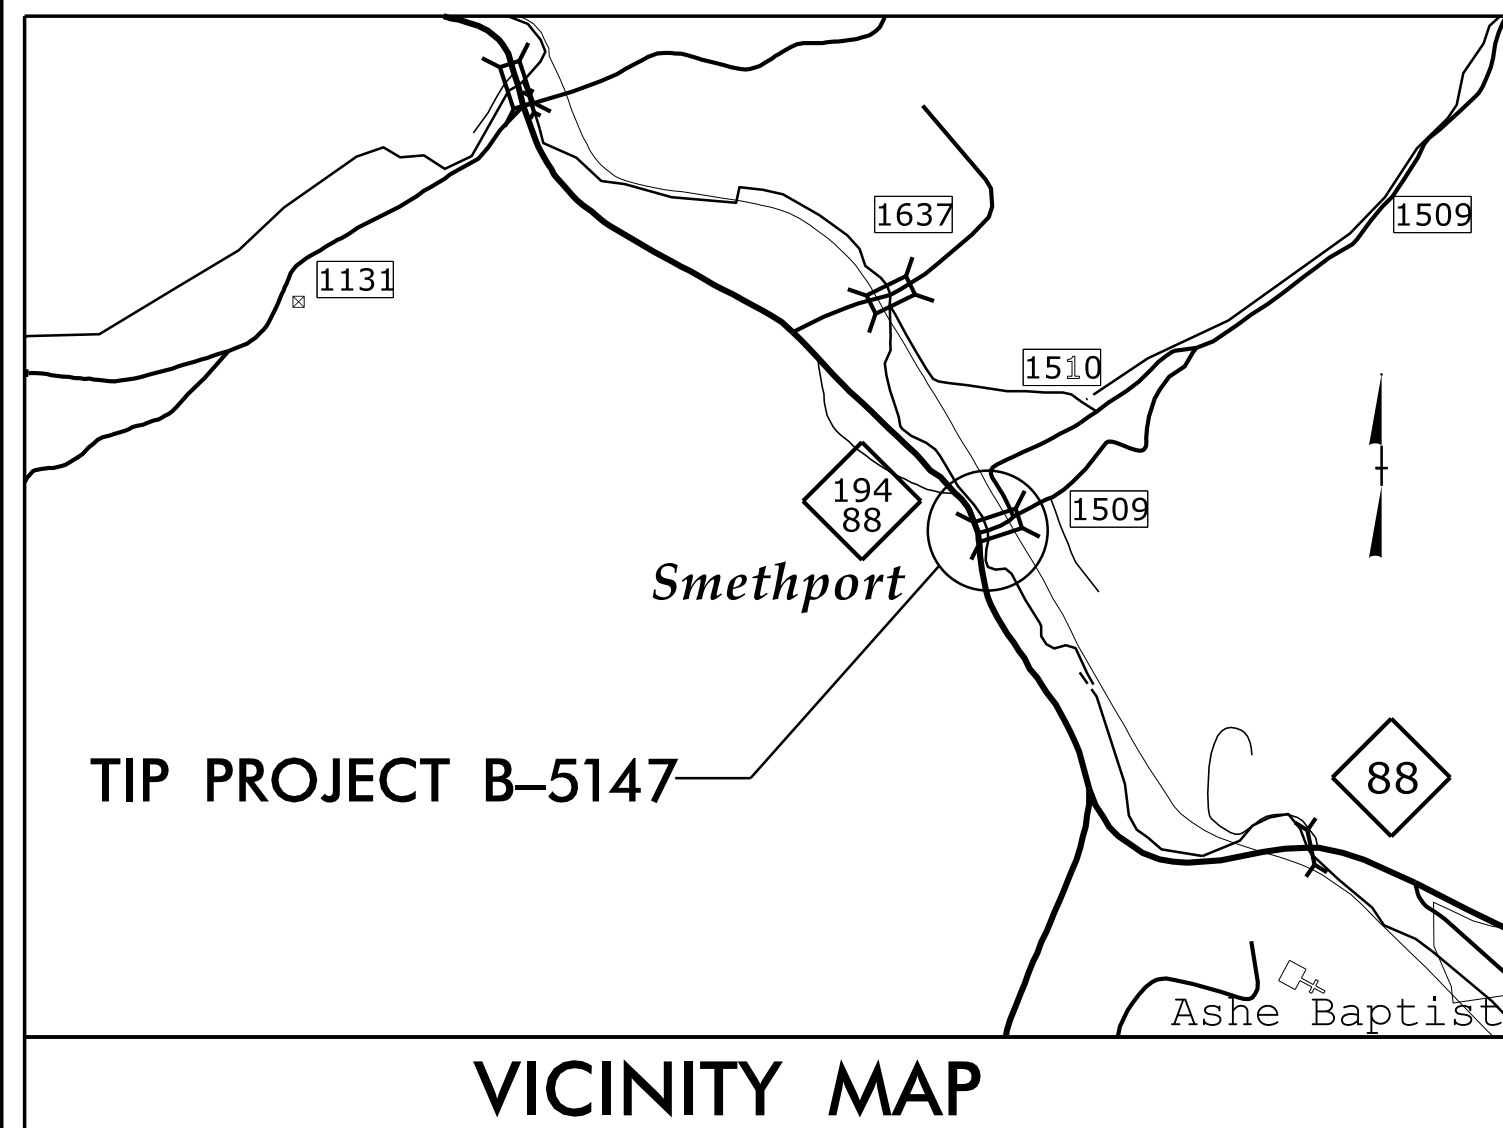

STATE OF NORTH CAROLINA
DIVISION OF HIGHWAYS

**UTILITIES BY OTHERS PLAN
ASHE COUNTY**


STATE PROJECT REFERENCE NO.	SHEET NO.
B-5147	UO-1

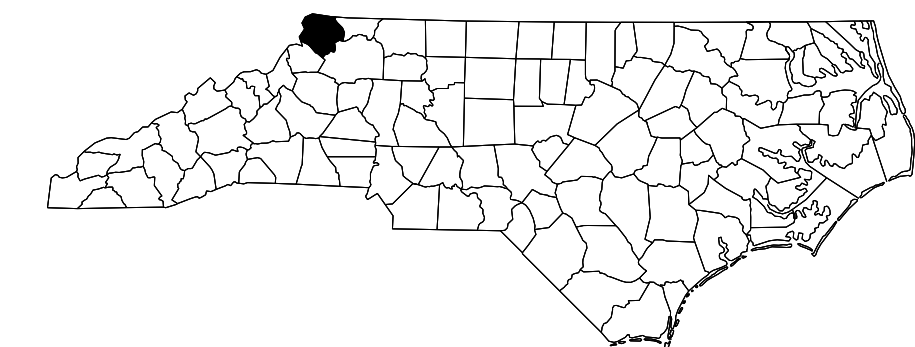


**LOCATION: BRIDGE 327 OVER LITTLE BUFFALO CREEK
ON SR 1509 (CLAYBANK ROAD)**

**TYPE OF WORK: POWER DISTRIBUTION, TELEPHONE
AND CABLE TELEVISION RELOCATION**

**BEGIN TIP PROJECT B-5147
-L- STA. 10 + 17.43**

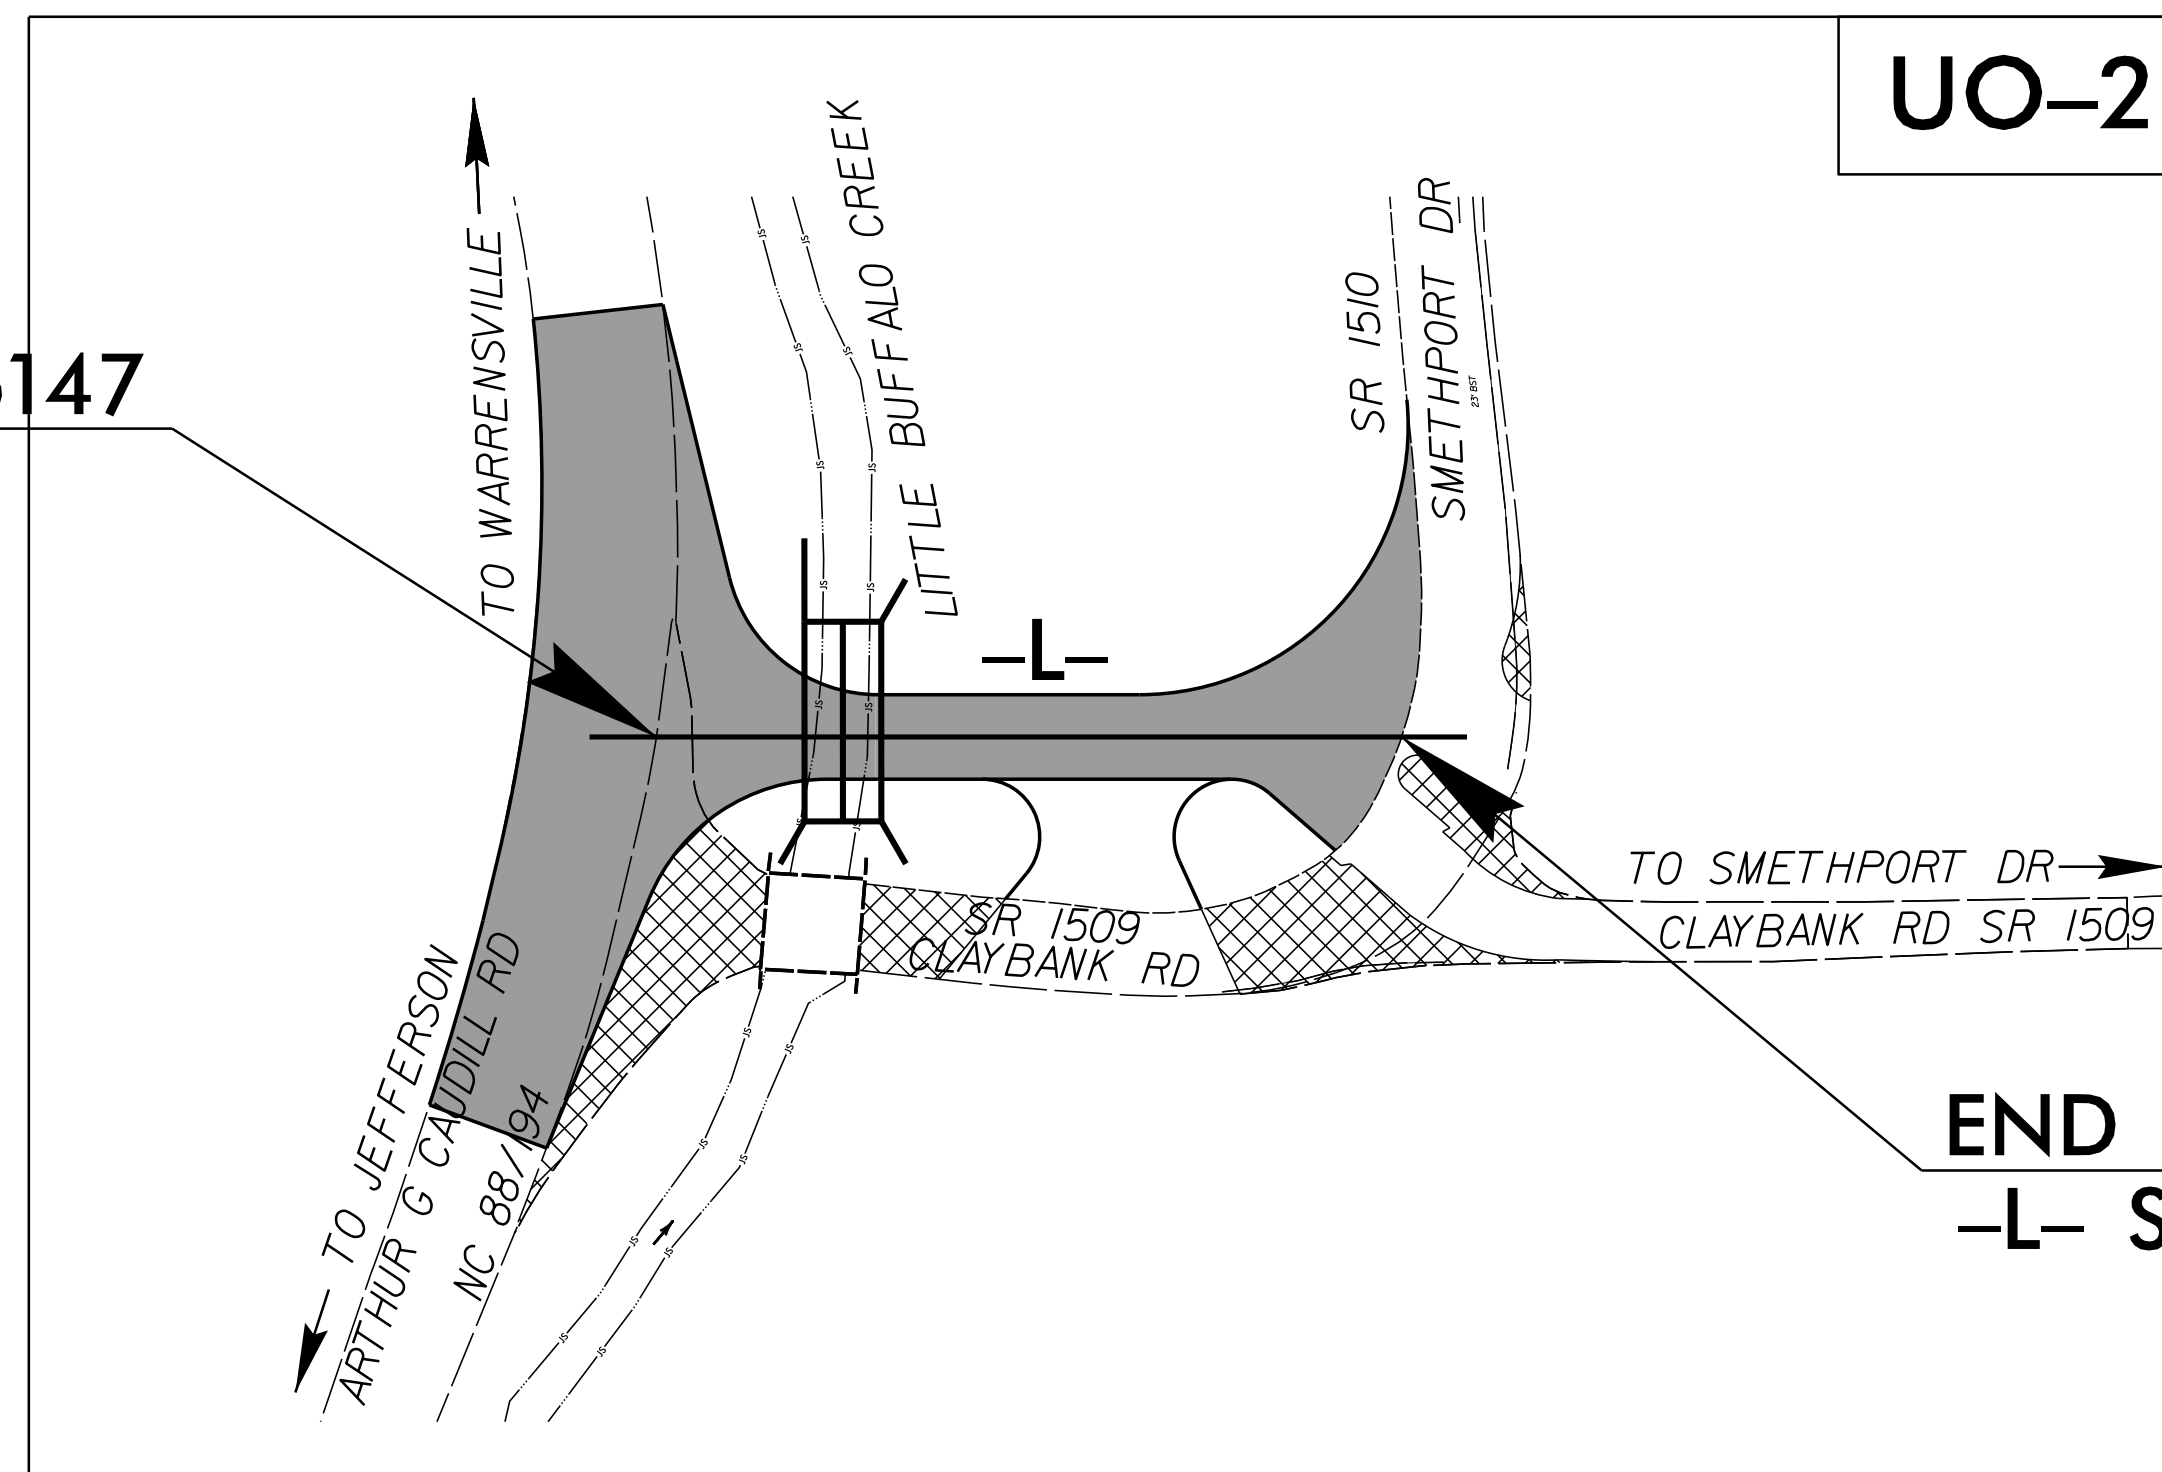

**END TIP PROJECT B-5147
-L- STA. 12 + 11.55**

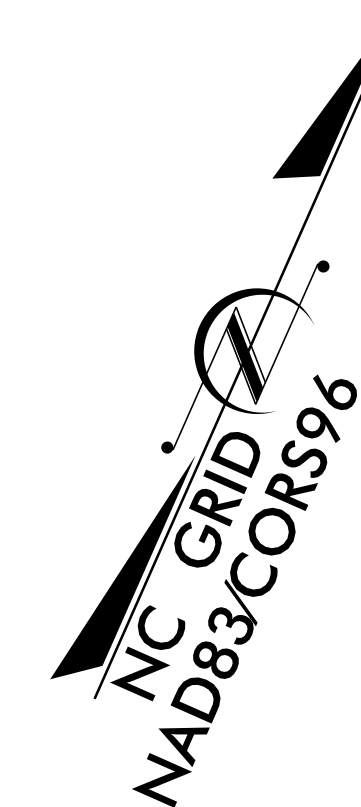


CLEARING ON THIS PROJECT SHALL BE PERFORMED TO THE LIMITS ESTABLISHED BY METHOD III.
THIS PROJECT IS NOT WITHIN ANY MUNICIPAL BOUNDARIES.

Baker

Michael Baker Engineering, Inc.
8000 Regency Parkway, Suite 600
Cary, NC 27518
919-481-5713

UTILITIES COORDINATION
CONSULTANT

Brandy Creech

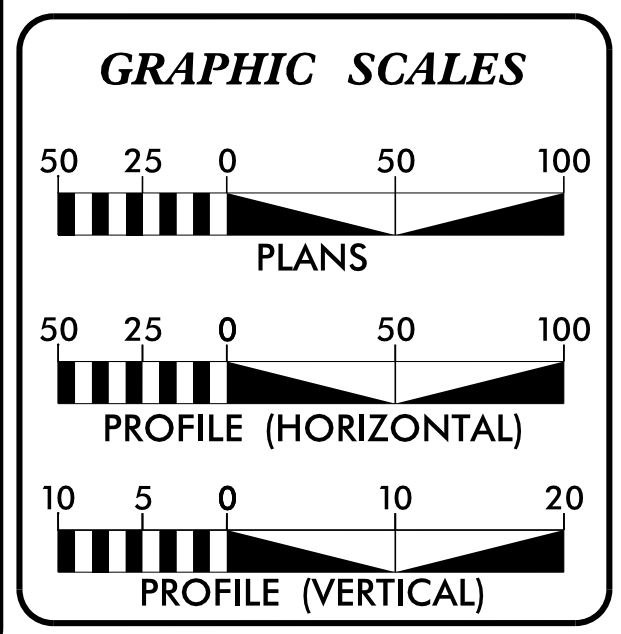

INDEX OF SHEETS

SHEET NO.	DESCRIPTION
UO-1	TITLE SHEET
UO-2	UTILITIES BY OTHERS PLAN SHEET

UTILITY OWNERS ON PROJECT

- (A) BLUE RIDGE ELECTRIC MEMBERSHIP CORP. (POWER DISTRIBUTION)
- (B) CENTURYLINK (COMMUNICATIONS)
- (C) SKYLINE (COMMUNICATIONS)
- (D) MORRIS BROADBAND (CABLE TELEVISION)

PREPARED IN THE OFFICE OF:
**DIVISION OF HIGHWAYS
UTILITIES UNIT
UTILITIES ENGINEERING**

1555 MAIL SERVICES CENTER
RALEIGH, NC 27699-1555
PHONE (919) 707-6690
FAX (919) 250-4119

Roger Worthington, P.E. UTILITIES SECTION ENGINEER
Carl Barclay, P.E. UTILITIES SQUAD LEADER PROJECT ENGINEER
Ali Kouchehi, P.E. UTILITIES PROJECT DESIGNER