
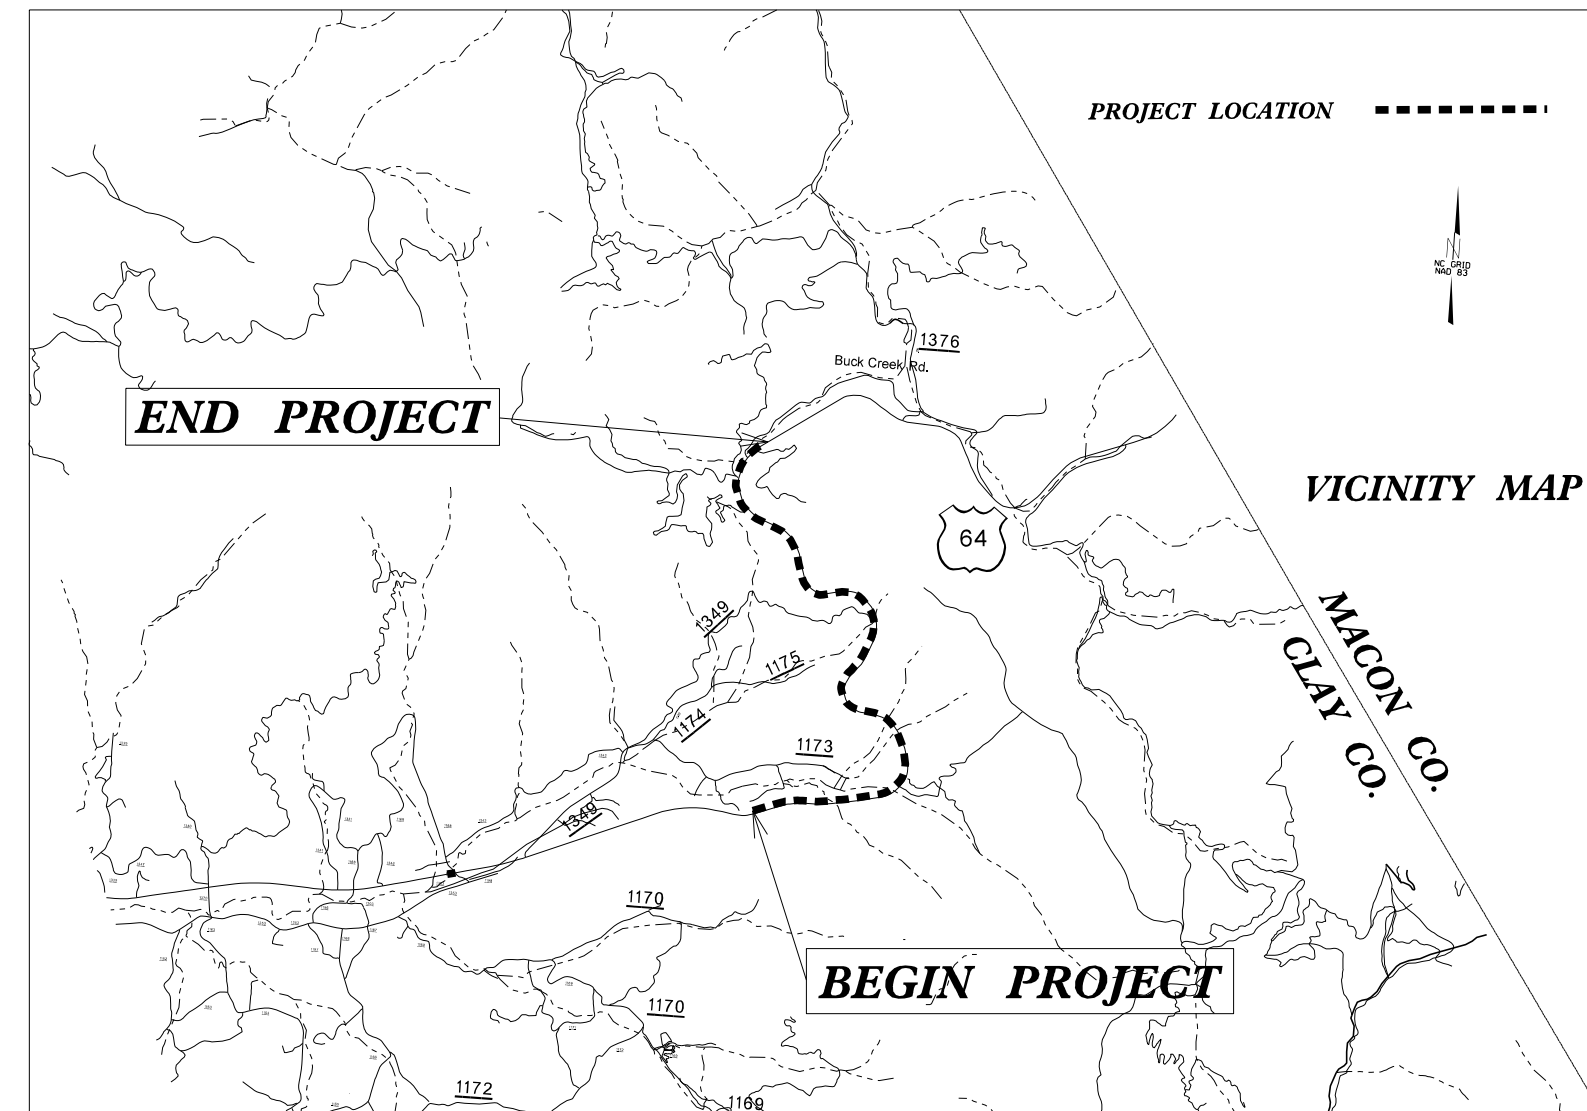


STATE OF NORTH CAROLINA  
DIVISION OF HIGHWAYS

**TRANSPORTATION MANAGEMENT PLAN**

**CLAY COUNTY**

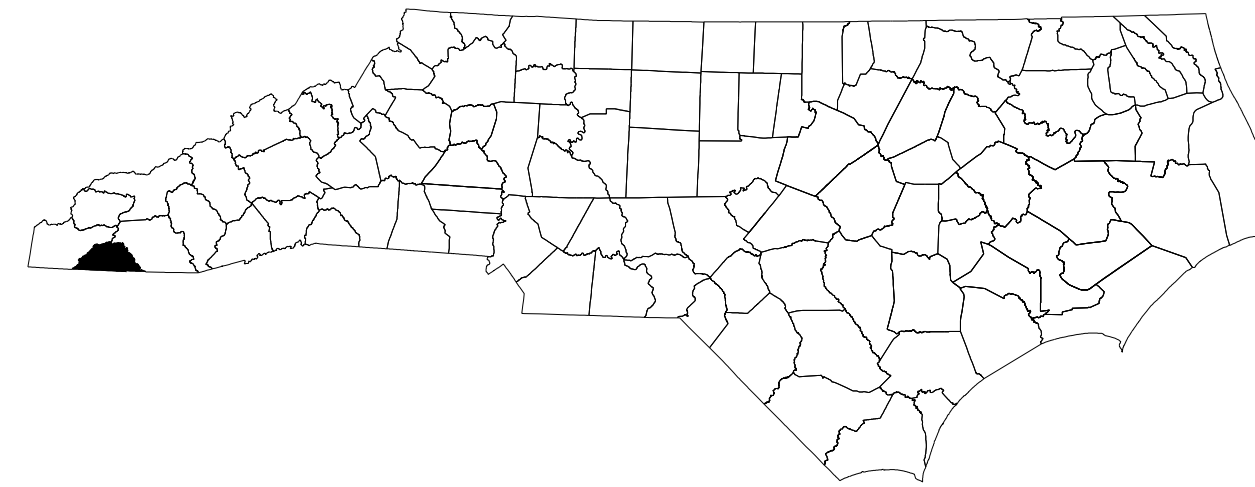

US 64 FROM 1.5 MI. EAST OF THE  
WEST END OF SR 1349 TO 1.8 MI. EAST  
OF THE EAST END OF SR 1349

**INDEX OF SHEETS**

SHEET NO.	TITLE
TMP-1	TITLE SHEET, INDEX OF SHEETS, LIST OF APPLICABLE ROADWAY STANDARD DRAWINGS, LEGEND, AND TEMPORARY PAVEMENT MARKING
TMP-01A	TRANSPORTATION OPERATIONS PLAN: (MANAGEMENT STRATEGIES AND GENERAL NOTES)
TMP-02	TEMPORARY TRAFFIC CONTROL DETAIL TYPICAL AND PHASING

**ROADWAY STANDARD DRAWINGS**

THE FOLLOWING ROADWAY STANDARDS AS SHOWN IN "ROADWAY STANDARD DRAWINGS" - PROJECT SERVICES UNIT - N.C. DEPARTMENT OF TRANSPORTATION - RALEIGH, N.C., DATED JANUARY 2012 ARE APPLICABLE TO THIS PROJECT AND BY REFERENCE HEREBY ARE CONSIDERED A PART OF THESE PLANS:

STD. NO.	TITLE
1101.01	WORK ZONE WARNING SIGNS
1101.02	TEMPORARY LANE CLOSURES
1101.04	TEMPORARY SHOULDER CLOSURES
1101.05	WORK ZONE VEHICLE ACCESSES
1101.06	WARNING SIGNS FOR BLASTING ZONES
1101.11	TRAFFIC CONTROL DESIGN TABLES
1110.01	STATIONARY WORK ZONE SIGNS
1110.02	PORTABLE WORK ZONE SIGNS
1130.01	DRUMS
1135.01	CONES
1145.01	BARRICADES
1150.01	FLAGGING DEVICES
1180.01	SKINNY-DRUM
1205.01	PAVEMENT MARKINGS - LINE TYPES & OFFSETS
1205.02	PAVEMENT MARKINGS - 2 LANE & MULTILANE ROADWAYS
1250.01	PAVEMENT MARKER SPACING
1251.01	RAISED PAVEMENT MARKERS - (TEMPORARY & PERMANENT)
1261.01	GUARDRAIL & BARRIER DELINEATOR SPACING
1261.02	GUARDRAIL & BARRIER DELINEATOR TYPES
1262.01	GUARDRAIL END DELINEATION

**LEGEND**

**GENERAL**


← DIRECTION OF TRAFFIC FLOW

□ WORK AREA

**TEMPORARY PAVEMENT MARKING**

SYMBOL	DESCRIPTION
PA	TEMPORARY PAVEMENT MARKINGS PAINT (4") WHITE EDGELINE
PI	YELLOW DOUBLE CENTER
MH	TEMPORARY RAISED PAVEMENT MARKERS YELLOW & YELLOW

7/8/2015 P:\TIP\Projects-R\4416\TrafficControl\TCP\N-4416\_TC\_TMP\_01\_TIP.dgn User:mgarratt

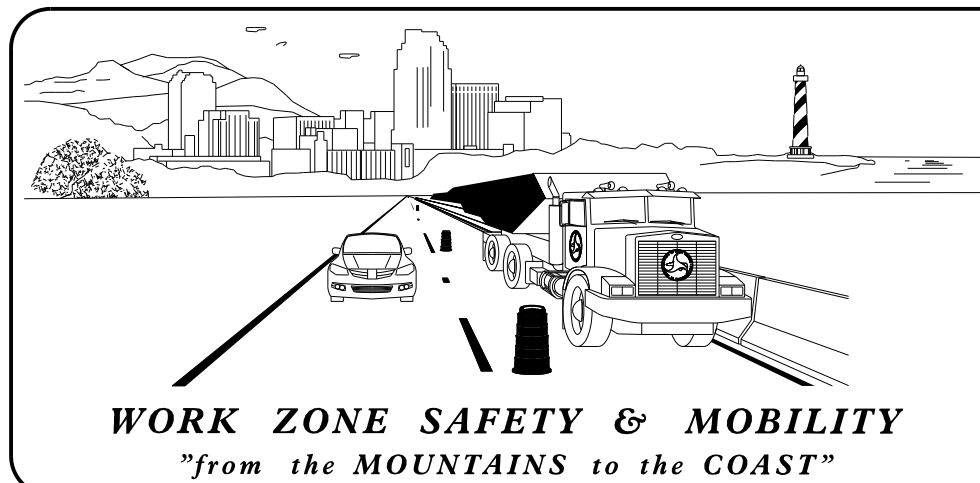

**N.C.D.O.T. WORK ZONE TRAFFIC CONTROL**  
1561 MAIL SERVICE CENTER (MSC) RALEIGH, NC 27699-1561  
750 N. GREENFIELD PARKWAY, GARNER, NC 27529 (DELIVERY)  
PHONE: (919) 773-2800 FAX: (919) 771-2745

J. S. BOURNE, P.E. STATE TRAFFIC MANAGEMENT ENGINEER  
G. L. GETTIER, P.E. TRAFFIC CONTROL PROJECT ENGINEER  
J. W. WOOLARD, P.E. TRAFFIC CONTROL PROJECT DESIGN ENGINEER  
D. A. HAYES, E.I. TRAFFIC CONTROL DESIGN ENGINEER



APPROVED: *J. W. Woolard, Jr.*  
DATE: 7/8/2015

SEAL

**R-4416**

**TIP PROJECT:**