
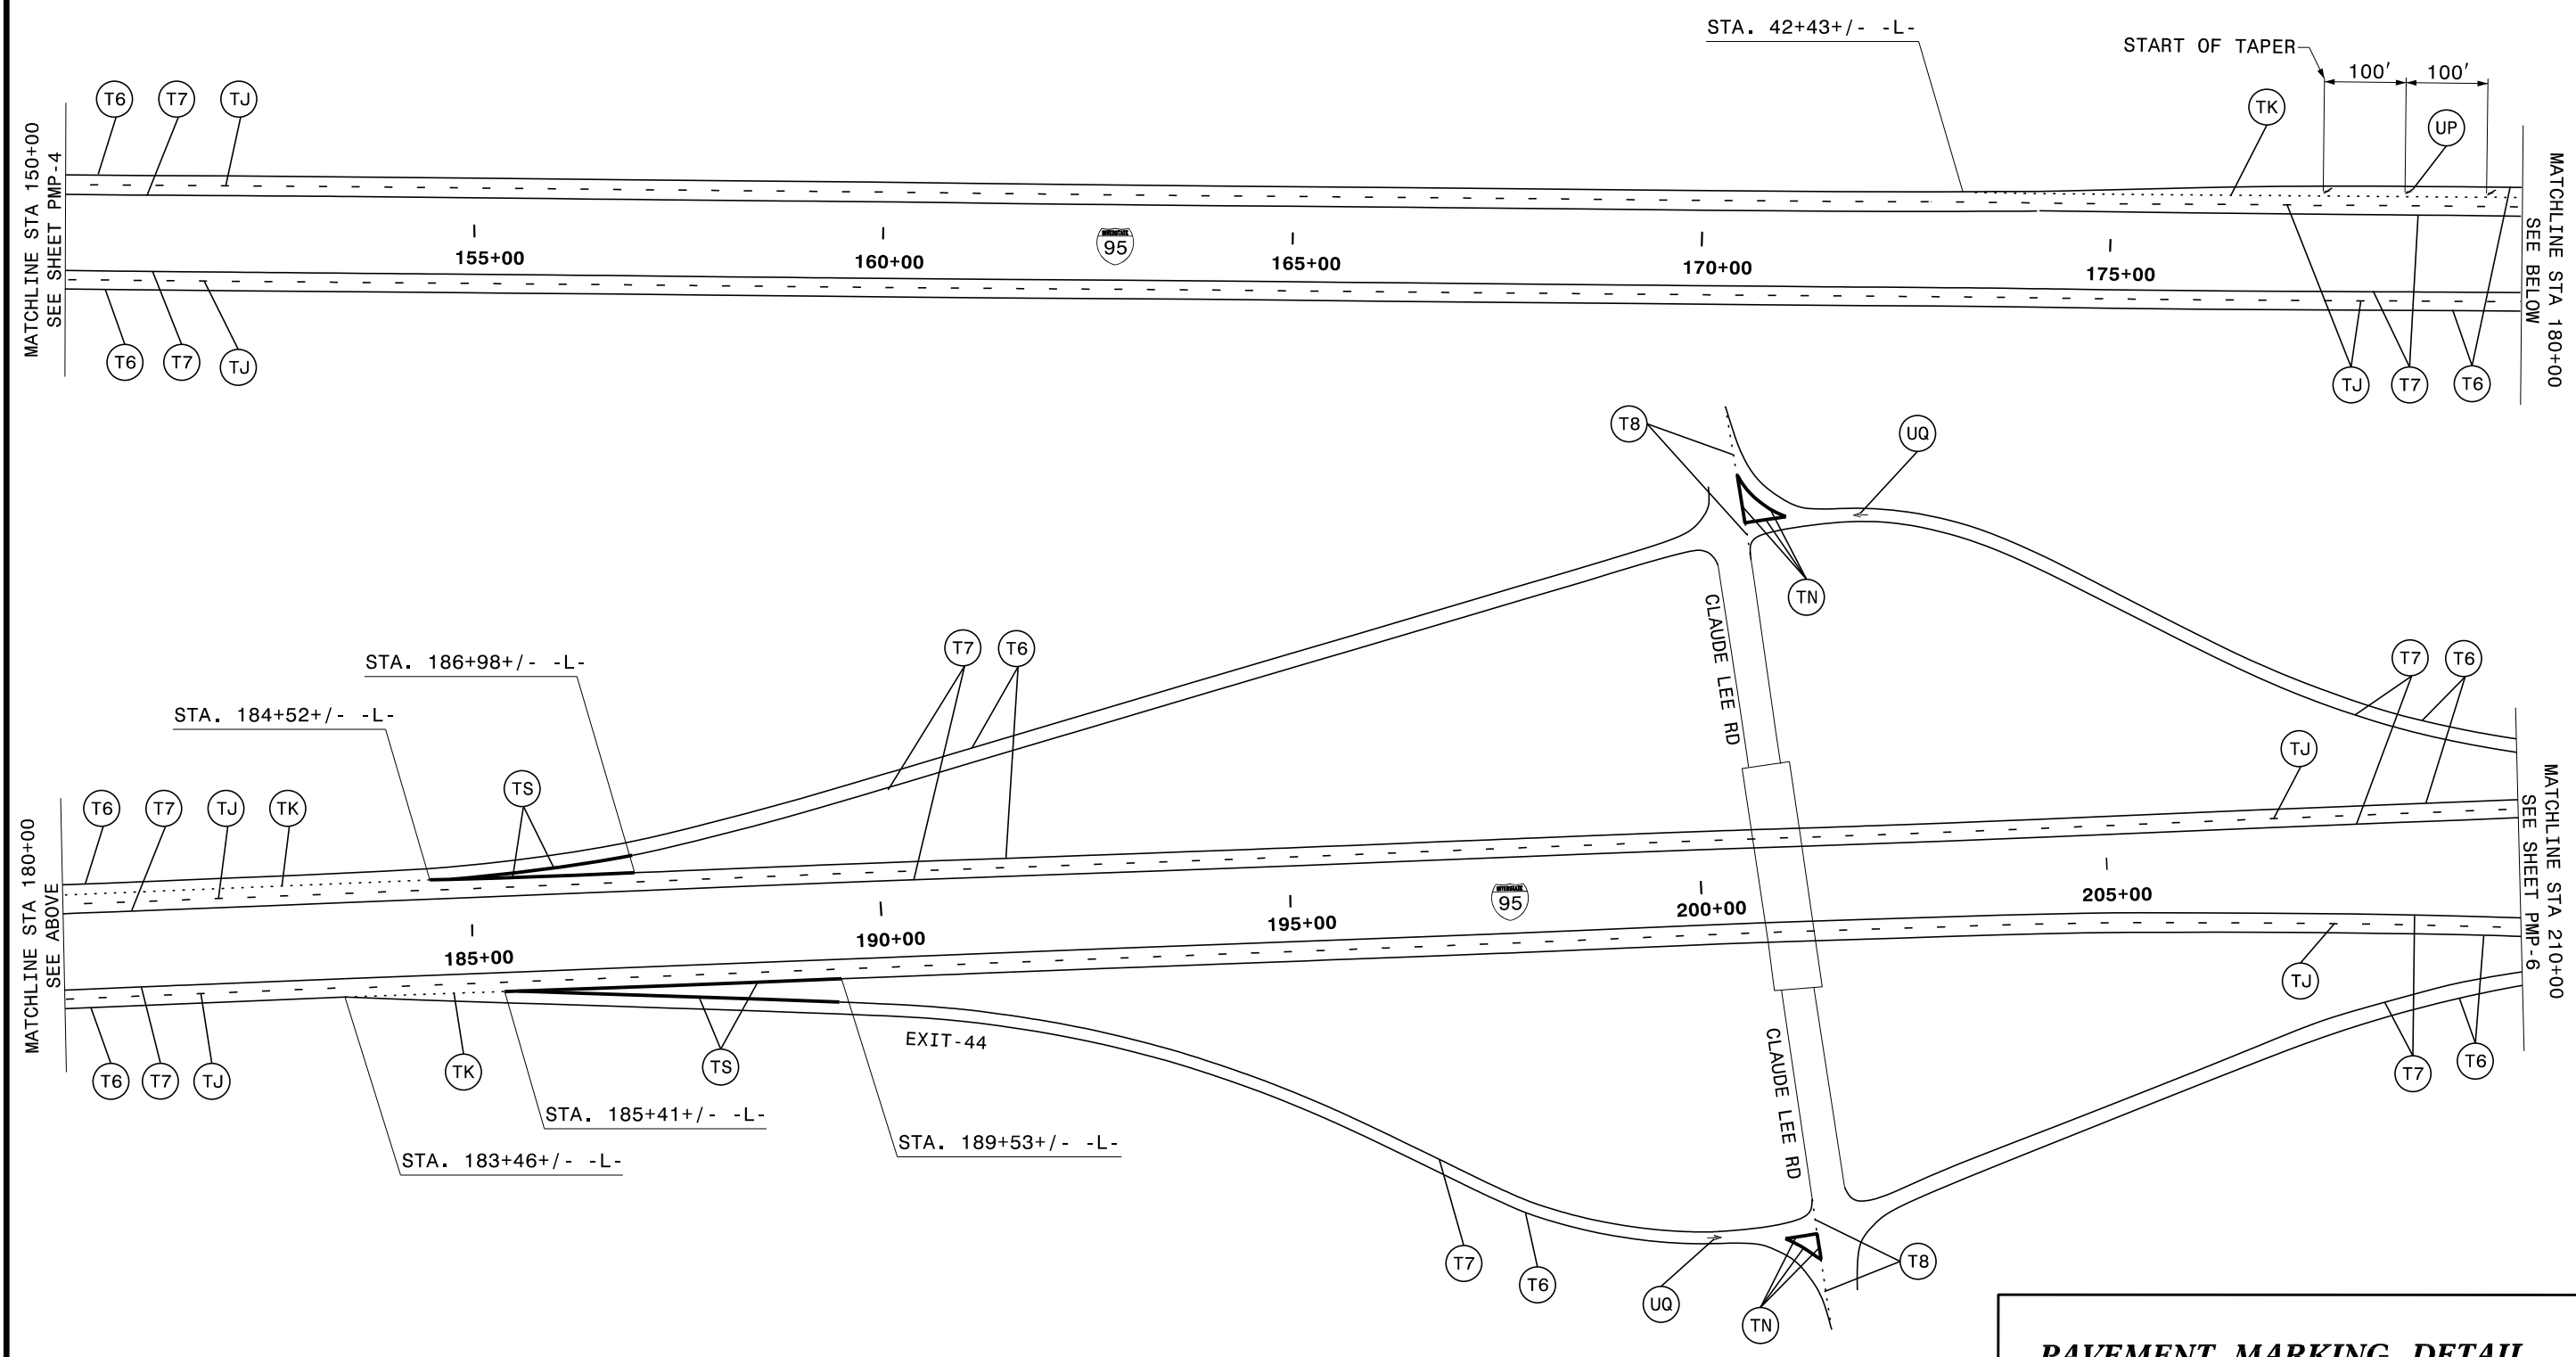


TIP NO. 5731 SHEET NO. PMP-5  
 APPROVED: *Ayman Alqudwah*  
 DATE: 1/17/2016  
 SEAL  




**PAVEMENT MARKING DETAIL**