


TIP NO.	DocuSigned by:	SHEET NO.
5731		PMP-7
APPROVED: <i>Ayman Alqudwah</i>		
DATE: 1/7/2016		
SEAL		

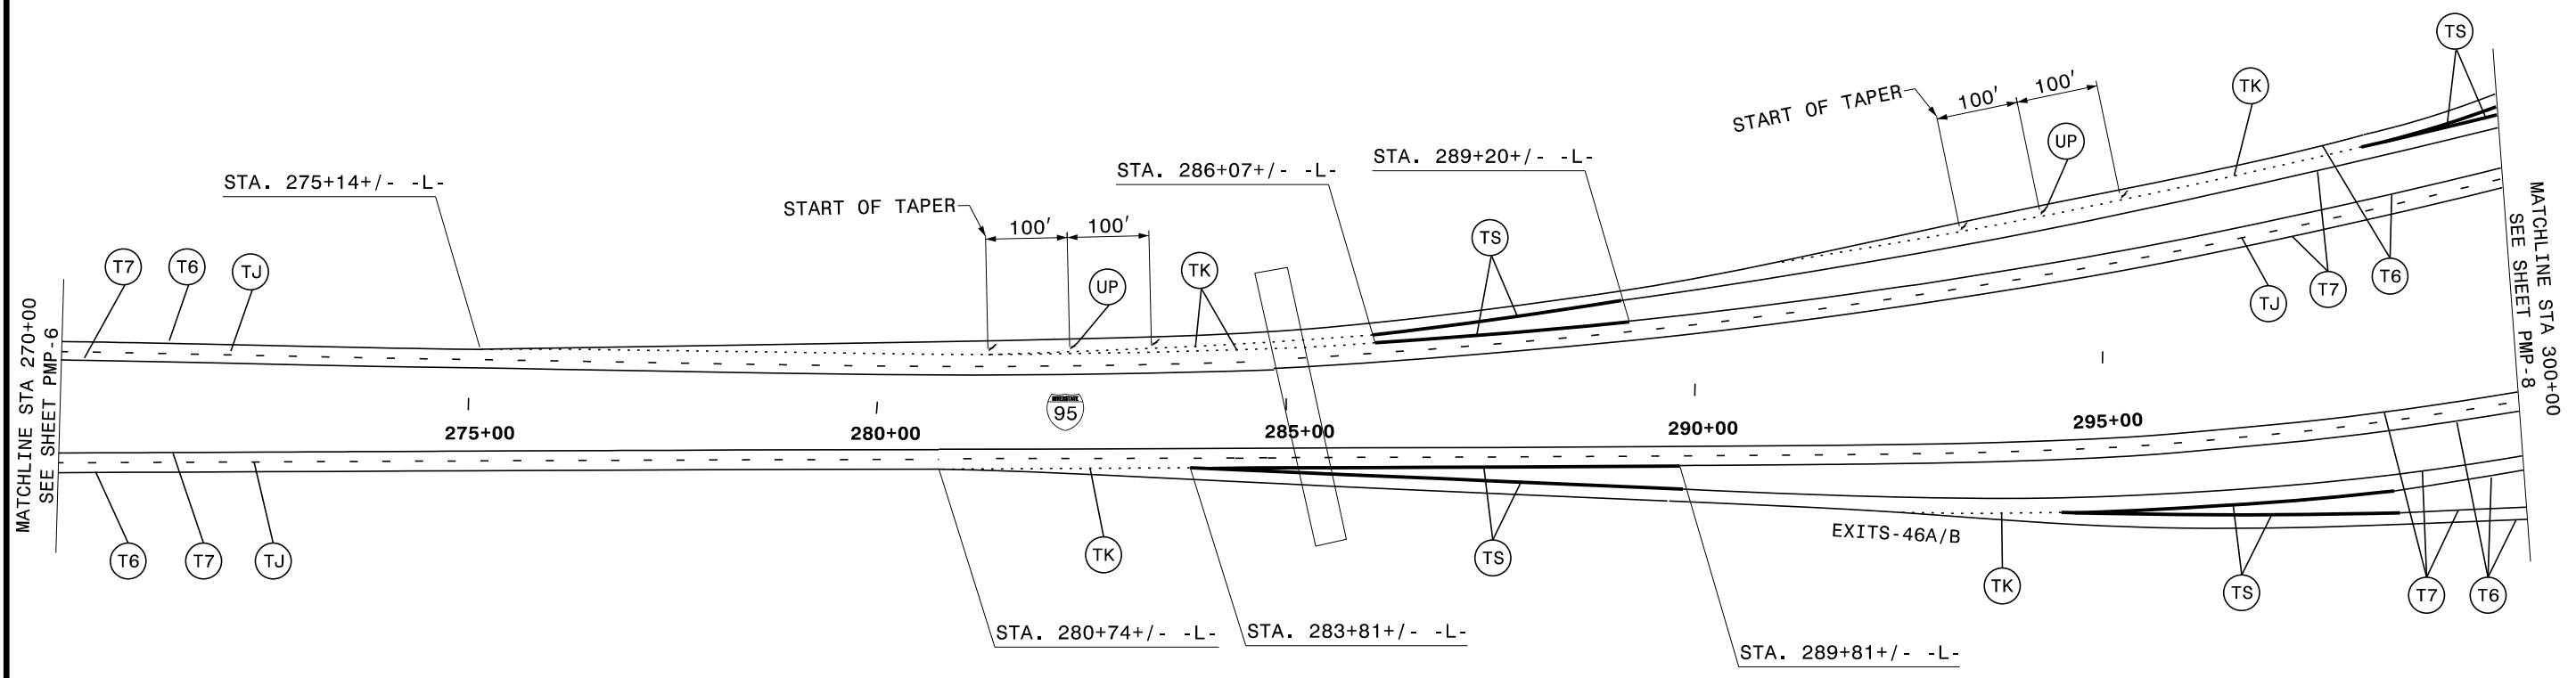

**PAVEMENT MARKING DETAIL**