
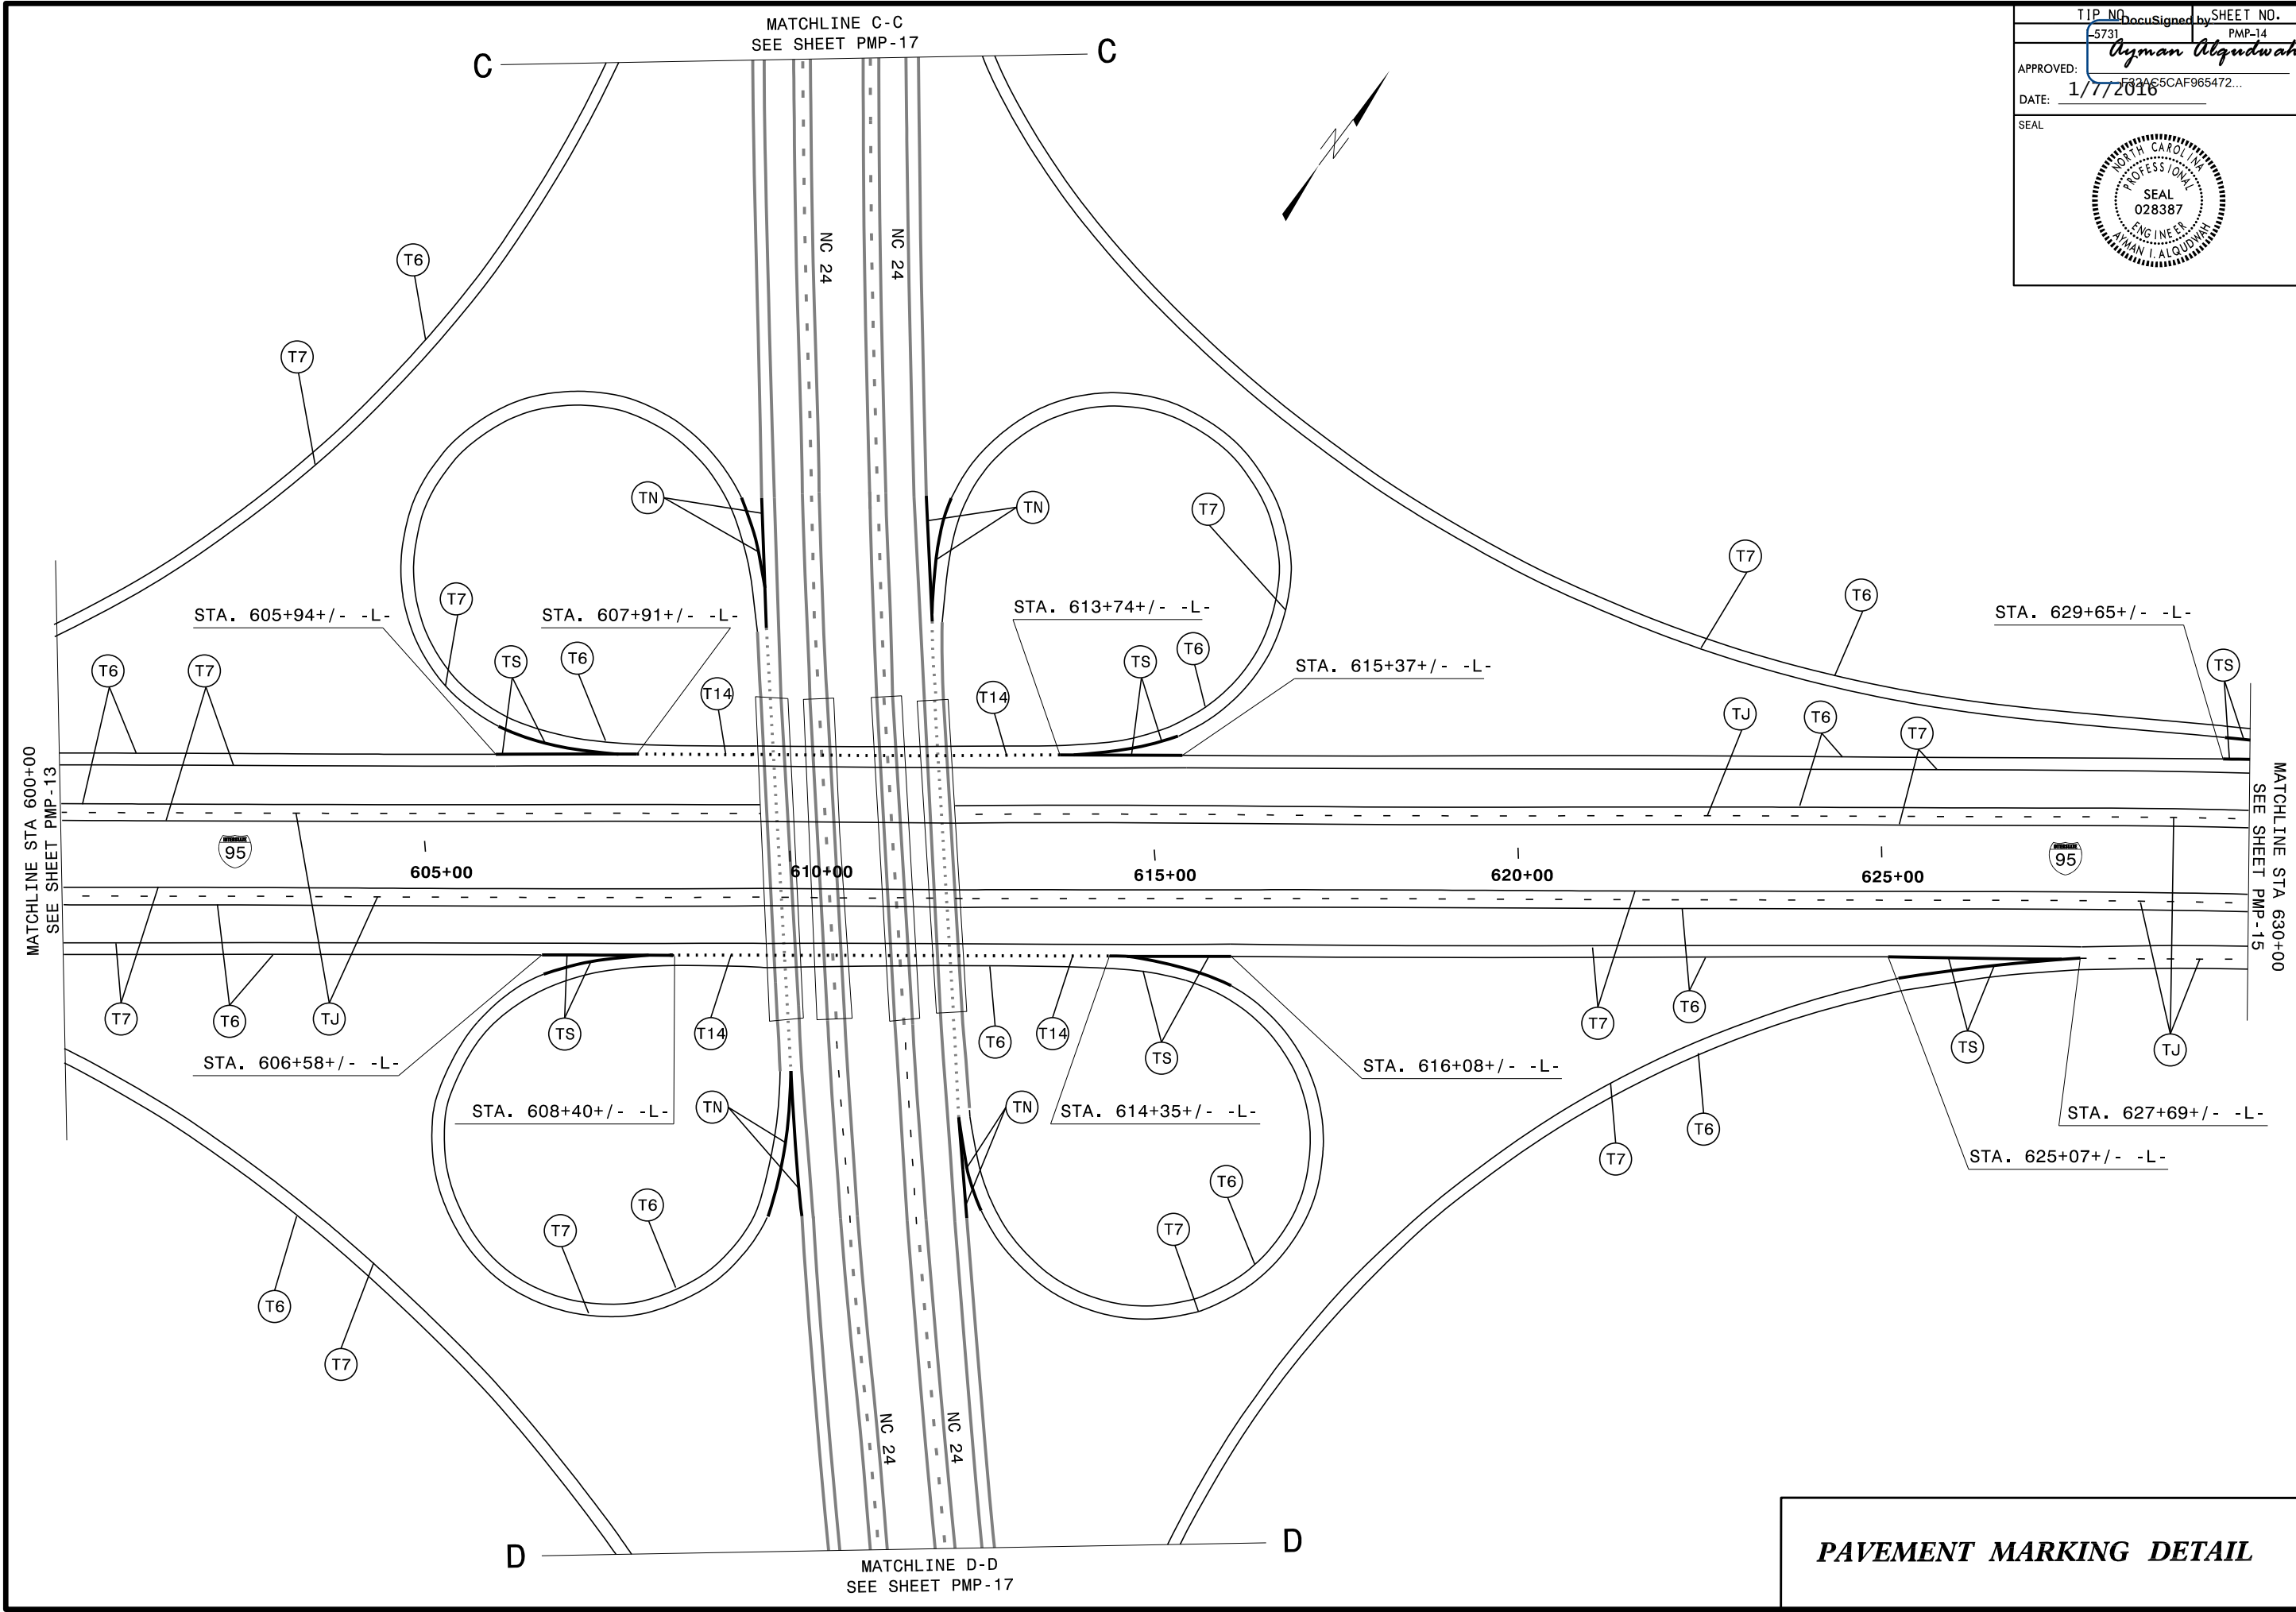


TIP NO.	DocuSigned by	SHEET NO.
5731	<i>Ayman Alqudwah</i>	PMP-14
APPROVED:		
DATE: 1/17/2016		
SEAL		

PAVEMENT MARKING DETAIL