
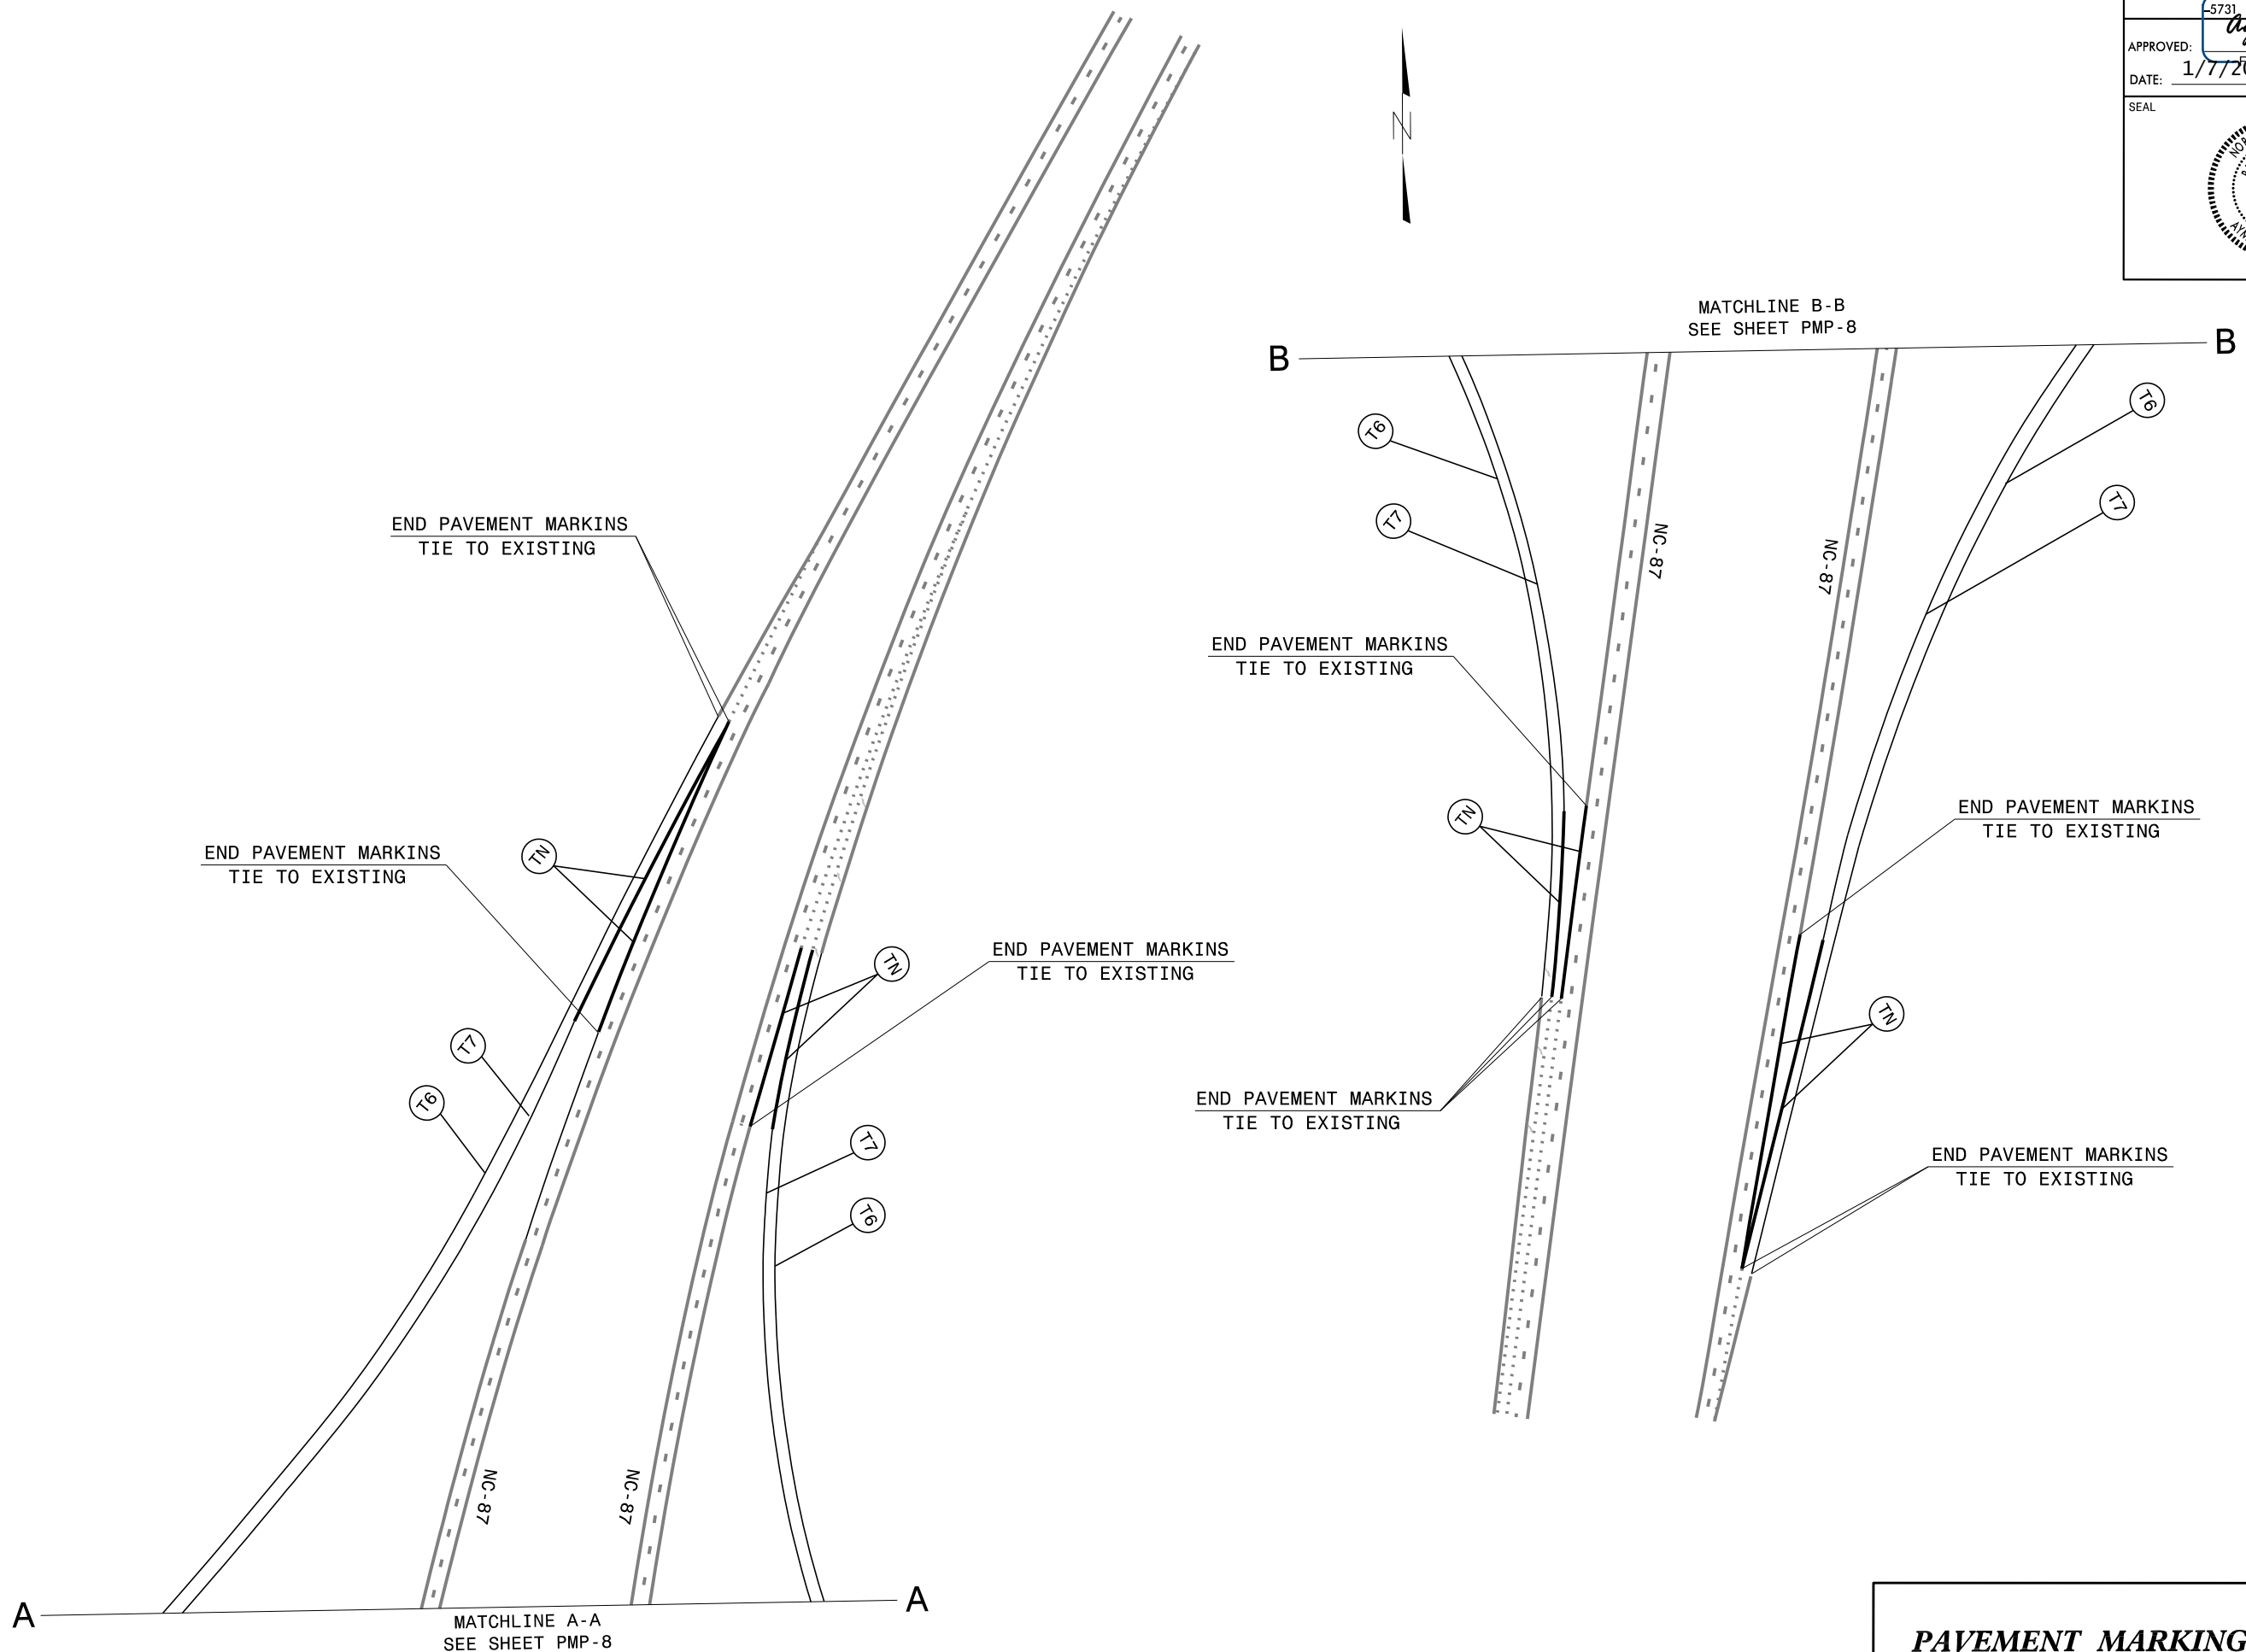


TIP NO.	DocuSigned by:	SHEET NO.
5731	<i>Ayman Alqudwah</i>	PMP-16
APPROVED:		
DATE: 1/7/2016		
SEAL		

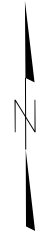

PAVEMENT MARKING DETAIL