


SPAN "C" QUANTITIES		
	ESTIMATE	ACTUAL
CLASS II SURFACE PREPARATION	1.0 SQ. YDS.	
CLASS III SURFACE PREPARATION	1.0 SQ. YDS.	
BRIDGE JOINT DEMOLITION	0 SQ. FT.	
SCARIFYING BRIDGE DECK	597.0 SQ. YDS.	
HYDRO-DEMOLITION OF BRIDGE DECK	597.0 SQ. YDS.	




PAYMENT FOR CLASS II & CLASS III SURFACE PREPARATION IS BASED ON THE SQUARE FEET OF ADDITIONAL DEMOLITION REQUIRED FOLLOWING HYDRO-DEMOLITION OF THE BRIDGE DECK. SEE SPECIAL PROVISIONS.

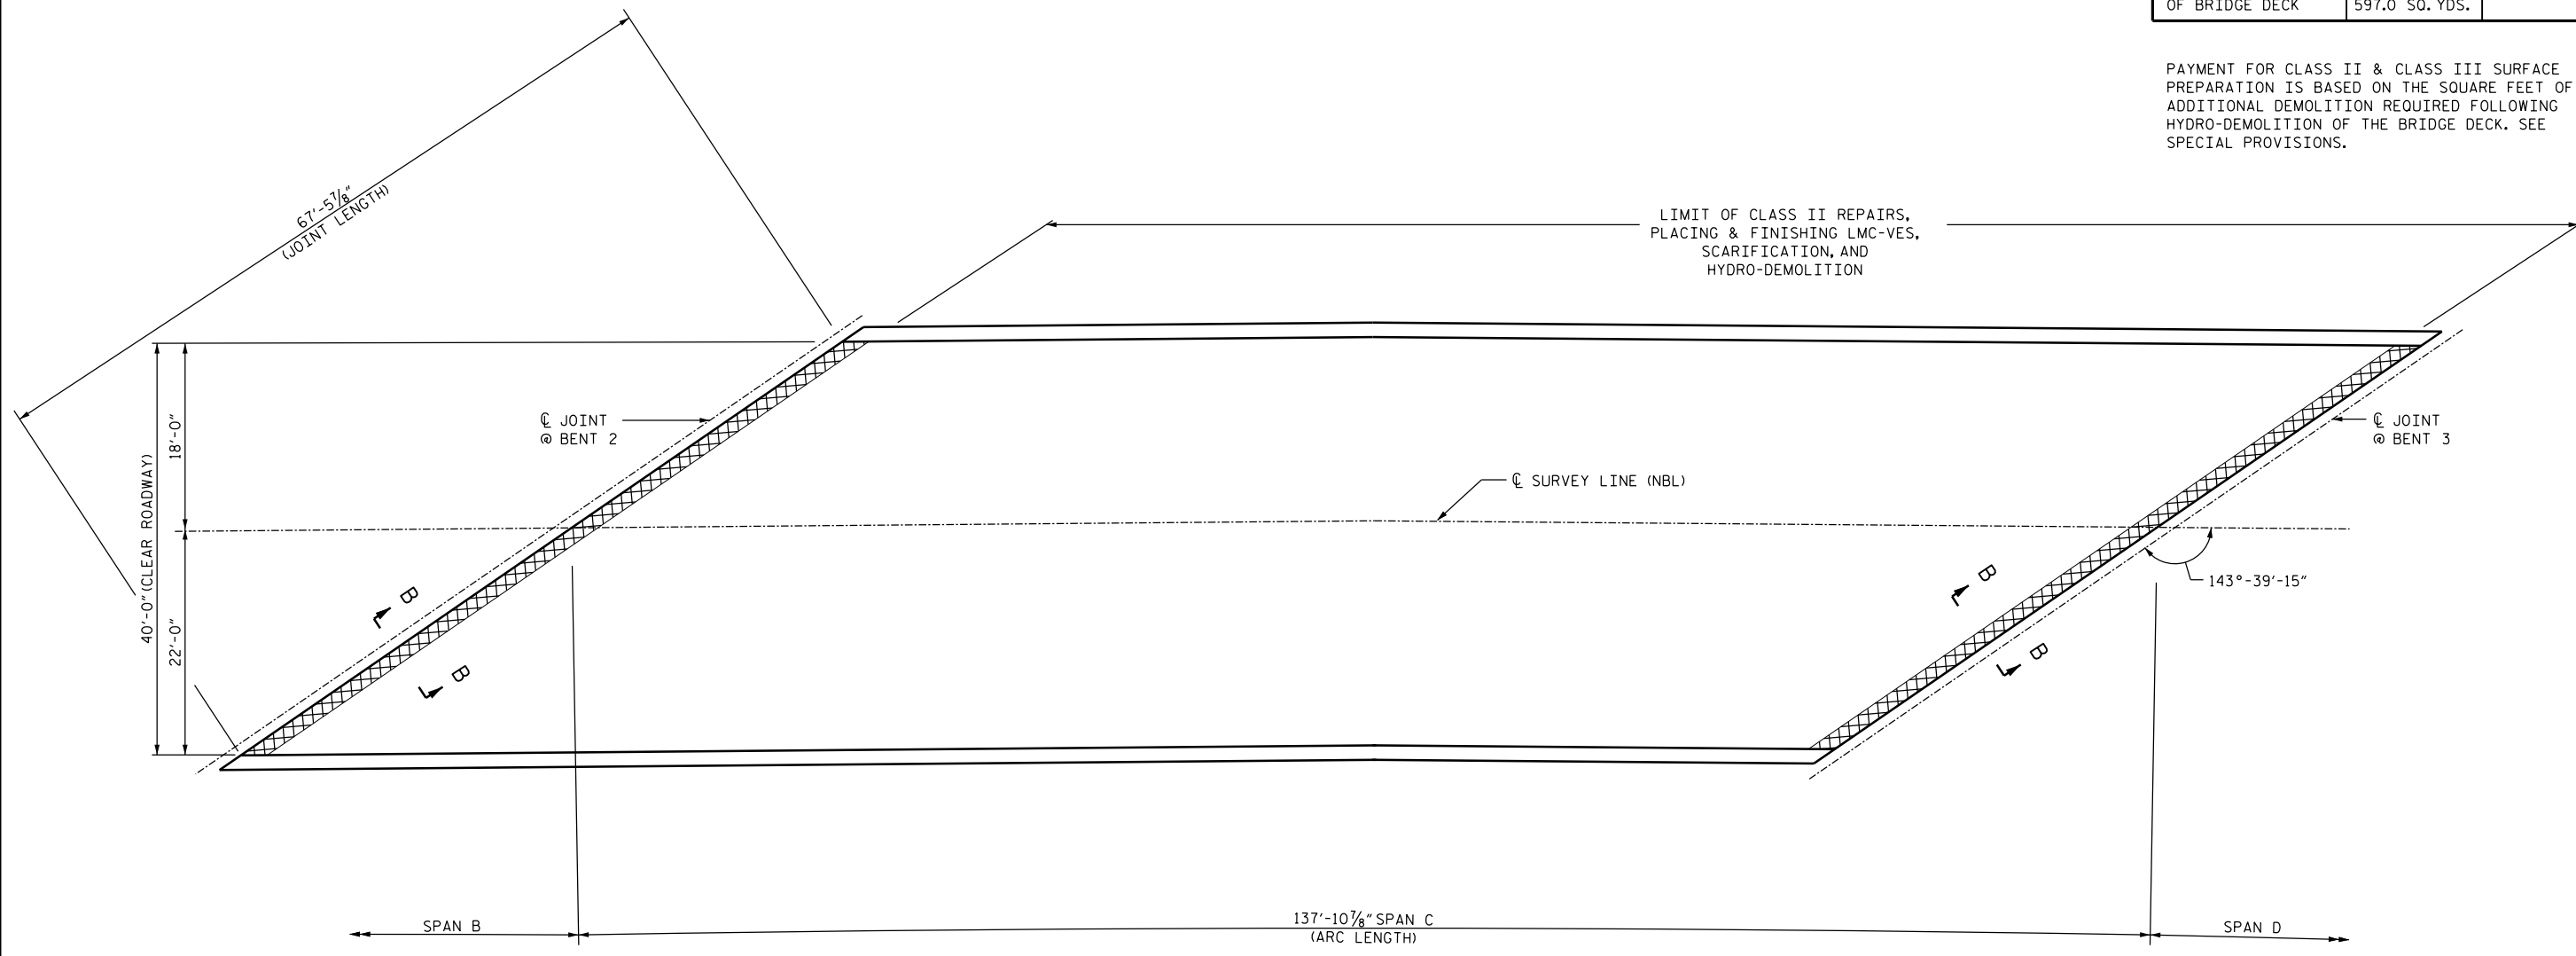


**PLAN OF SPAN C**  
(FOR SECTION VIEW, SEE "JOINT DETAILS" SHEET S-10)

PROJECT NO. I-5731  
CUMBERLAND COUNTY  
 BRIDGE NO. 26

SHEET 3 OF 4

-  CLASS II SURFACE PREPARATION
-  EXISTING ELASTOMERIC CONCRETE (TO REMAIN)
-  SCARIFICATION & HYDRO-DEMOLITION

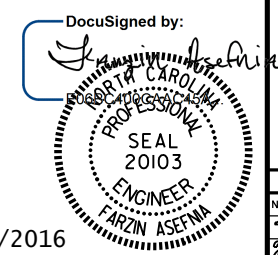

STATE OF NORTH CAROLINA  
 DEPARTMENT OF TRANSPORTATION  
 RALEIGH

SURFACE PREPARATION  
 SPAN C  
 NBL

REVISIONS						SHEET NO.
NO.	BY:	DATE:	NO.	BY:	DATE:	S-8
1			3			TOTAL SHEETS
2			4			37

DRAWN BY : M. WELDON DATE : 2/2016  
 CHECKED BY : W. SMITH DATE : 2/2016

14-APR-2016 17:00  
 R:\Structures\DCN\401.013.15731.SMU.S8.SPC.26.DGN  
 fosefnla