



**NOTE:**


SEE TRAFFIC MANAGEMENT PLANS FOR LANE WIDTHS, SEQUENCING, AND OTHER TRAFFIC CONTROL MEASURES FOR STAGING OF EPOXY OVERLAY SYSTEM AND SURFACE PREPARATION.

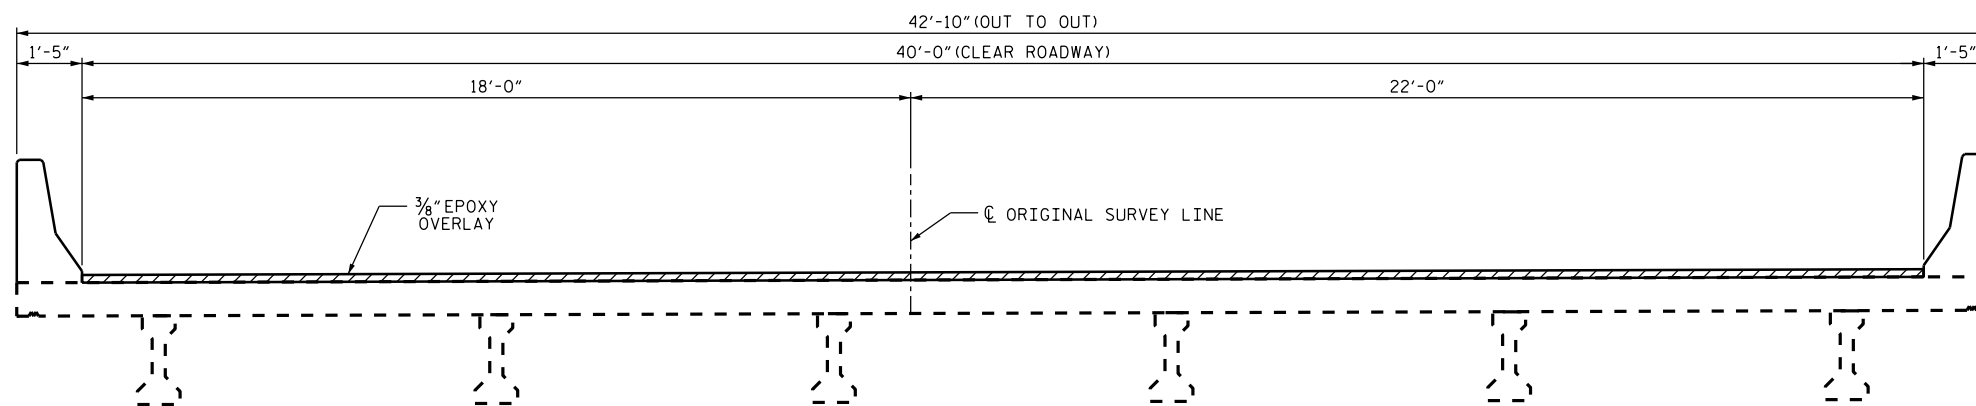

**TYPICAL SECTION**  
(BRIDGE #77 NORTHBOUND LANES)

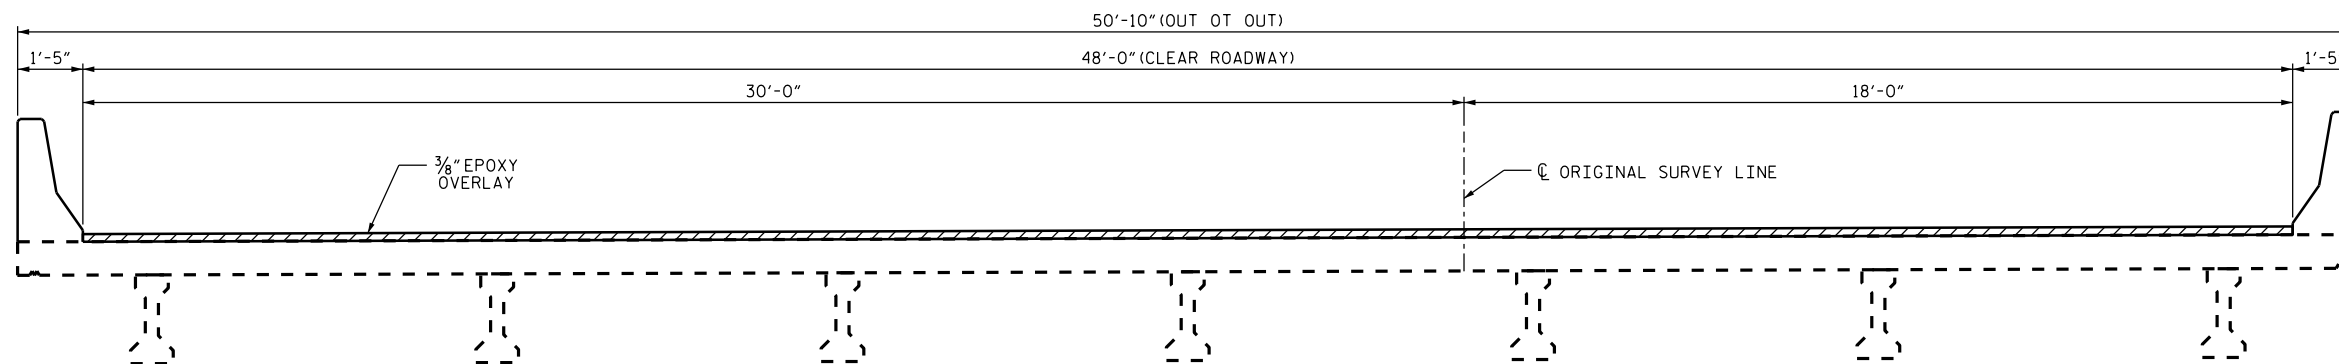

**TYPICAL SECTION**  
(BRIDGE #83 SOUTHBOUND LANES)

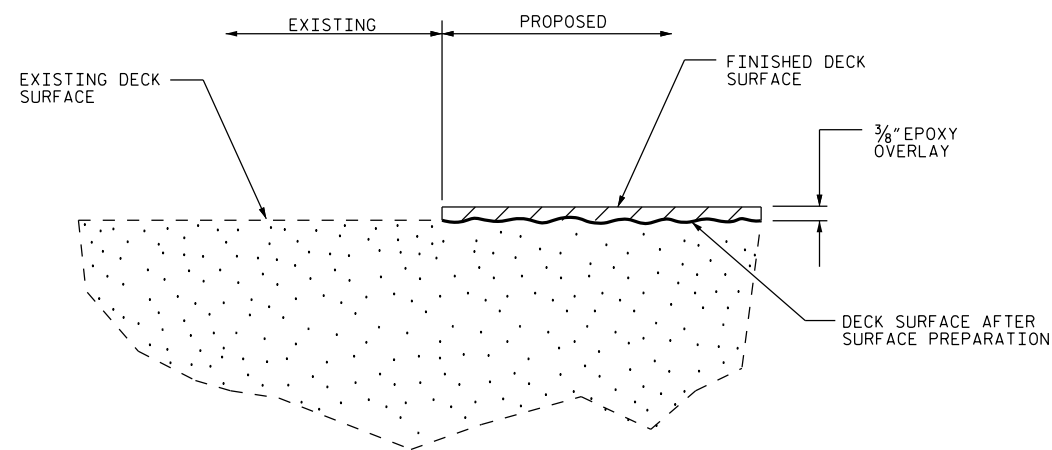

**DETAIL OF EPOXY OVERLAY**

PROJECT NO. I-5731  
CUMBERLAND COUNTY  
 BRIDGE NO. 77 & 83

STATE OF NORTH CAROLINA  
 DEPARTMENT OF TRANSPORTATION  
 RALEIGH

**TYPICAL SECTIONS  
 &  
 EPOXY OVERLAY  
 DETAILS**

| REVISIONS |     |       |     |     |       | SHEET NO.    |
|-----------|-----|-------|-----|-----|-------|--------------|
| NO.       | BY: | DATE: | NO. | BY: | DATE: | TOTAL SHEETS |
| 1         |     |       | 3   |     |       | S-12         |
| 2         |     |       | 4   |     |       | 37           |

DocuSigned by:  
*Farzin Asefina*  
 ENGINEER  
 SEAL  
 2013  
 FARZIN ASEFINA

4/14/2016

DRAWN BY : M. WELDON DATE : 02/2016  
 CHECKED BY : W. C. SMITH DATE : 02/2016