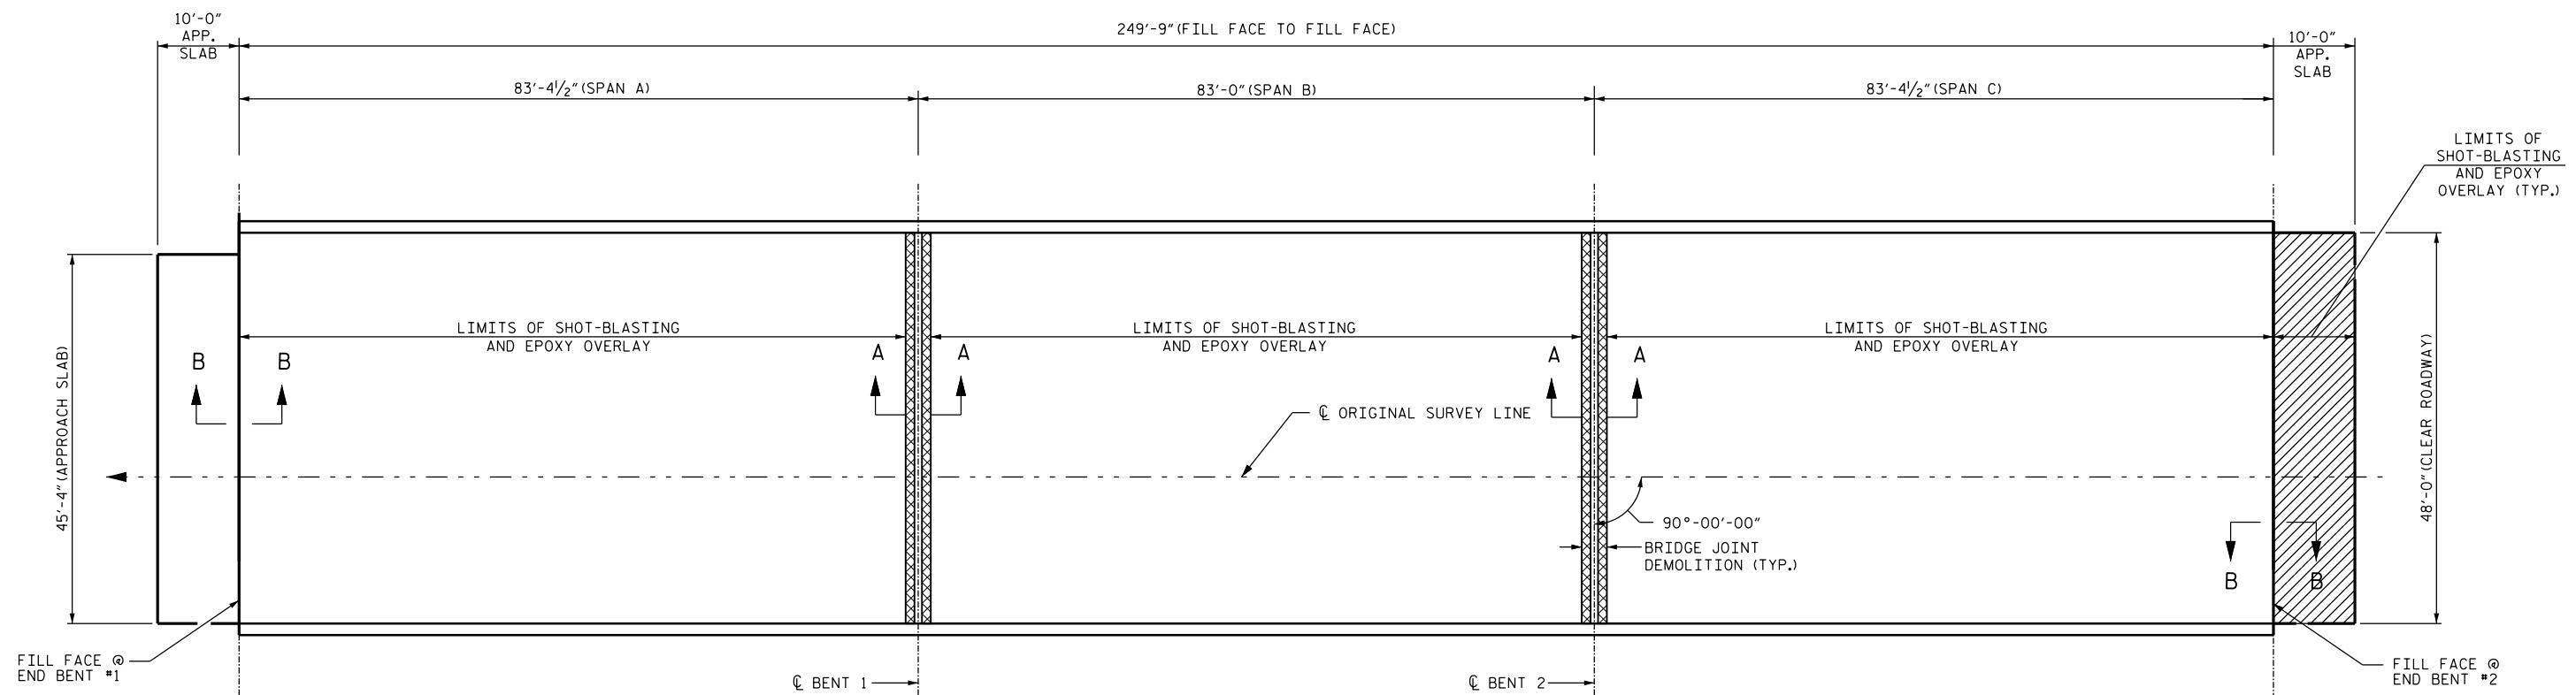


SUMMARY OF QUANTITIES

	ESTIMATE	ACTUAL
CONCRETE DECK REPAIR FOR EPOXY OVERLAY	*1 SQ. FT.	
EPOXY OVERLAY SYSTEM	15912 SQ. FT.	
BRIDGE JOINT DEMOLITION	96 SQ. FT.	
APPROACH SLAB FOR EPOXY OVERLAY	933 SQ. FT.	
INCIDENTAL MILLING	54 SQ. FT.	

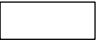


NOTE:

* CONCRETE DECK REPAIR FOR EPOXY OVERLAY IS NOT ANTICIPATED. TOKEN PAY ITEMS ARE INDICATED FOR PRICING PURPOSE IN CASE UNANTICIPATED REPAIR AREAS ARE ENCOUNTERED.



PLAN

(FOR SECTION A-A & B-B, SEE JOINT DETAILS SHEET S-15)

-  EPOXY OVERLAY
-  BRIDGE JOINT DEMOLITION
-  INCIDENTAL MILLING

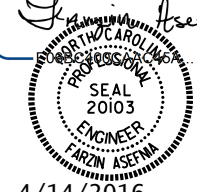
PROJECT NO. I-5731
CUMBERLAND COUNTY
 BRIDGE NO. 83

SHEET 2 OF 2

STATE OF NORTH CAROLINA
DEPARTMENT OF TRANSPORTATION
RALEIGH

SURFACE PREPARATION
& EPOXY OVERLAY
(SOUTHBOUND)

REVISIONS						SHEET NO.
NO.	BY:	DATE:	NO.	BY:	DATE:	S-14
1			3			TOTAL SHEETS
2			4			37

DocuSigned by:


DRAWN BY : M. WELDON DATE : 02/2016
 CHECKED BY : W.C. SMITH DATE : 02/2016