


ELEVATION
(SECTION ALONG $\text{\textcircled{C}}$ ROADWAY)

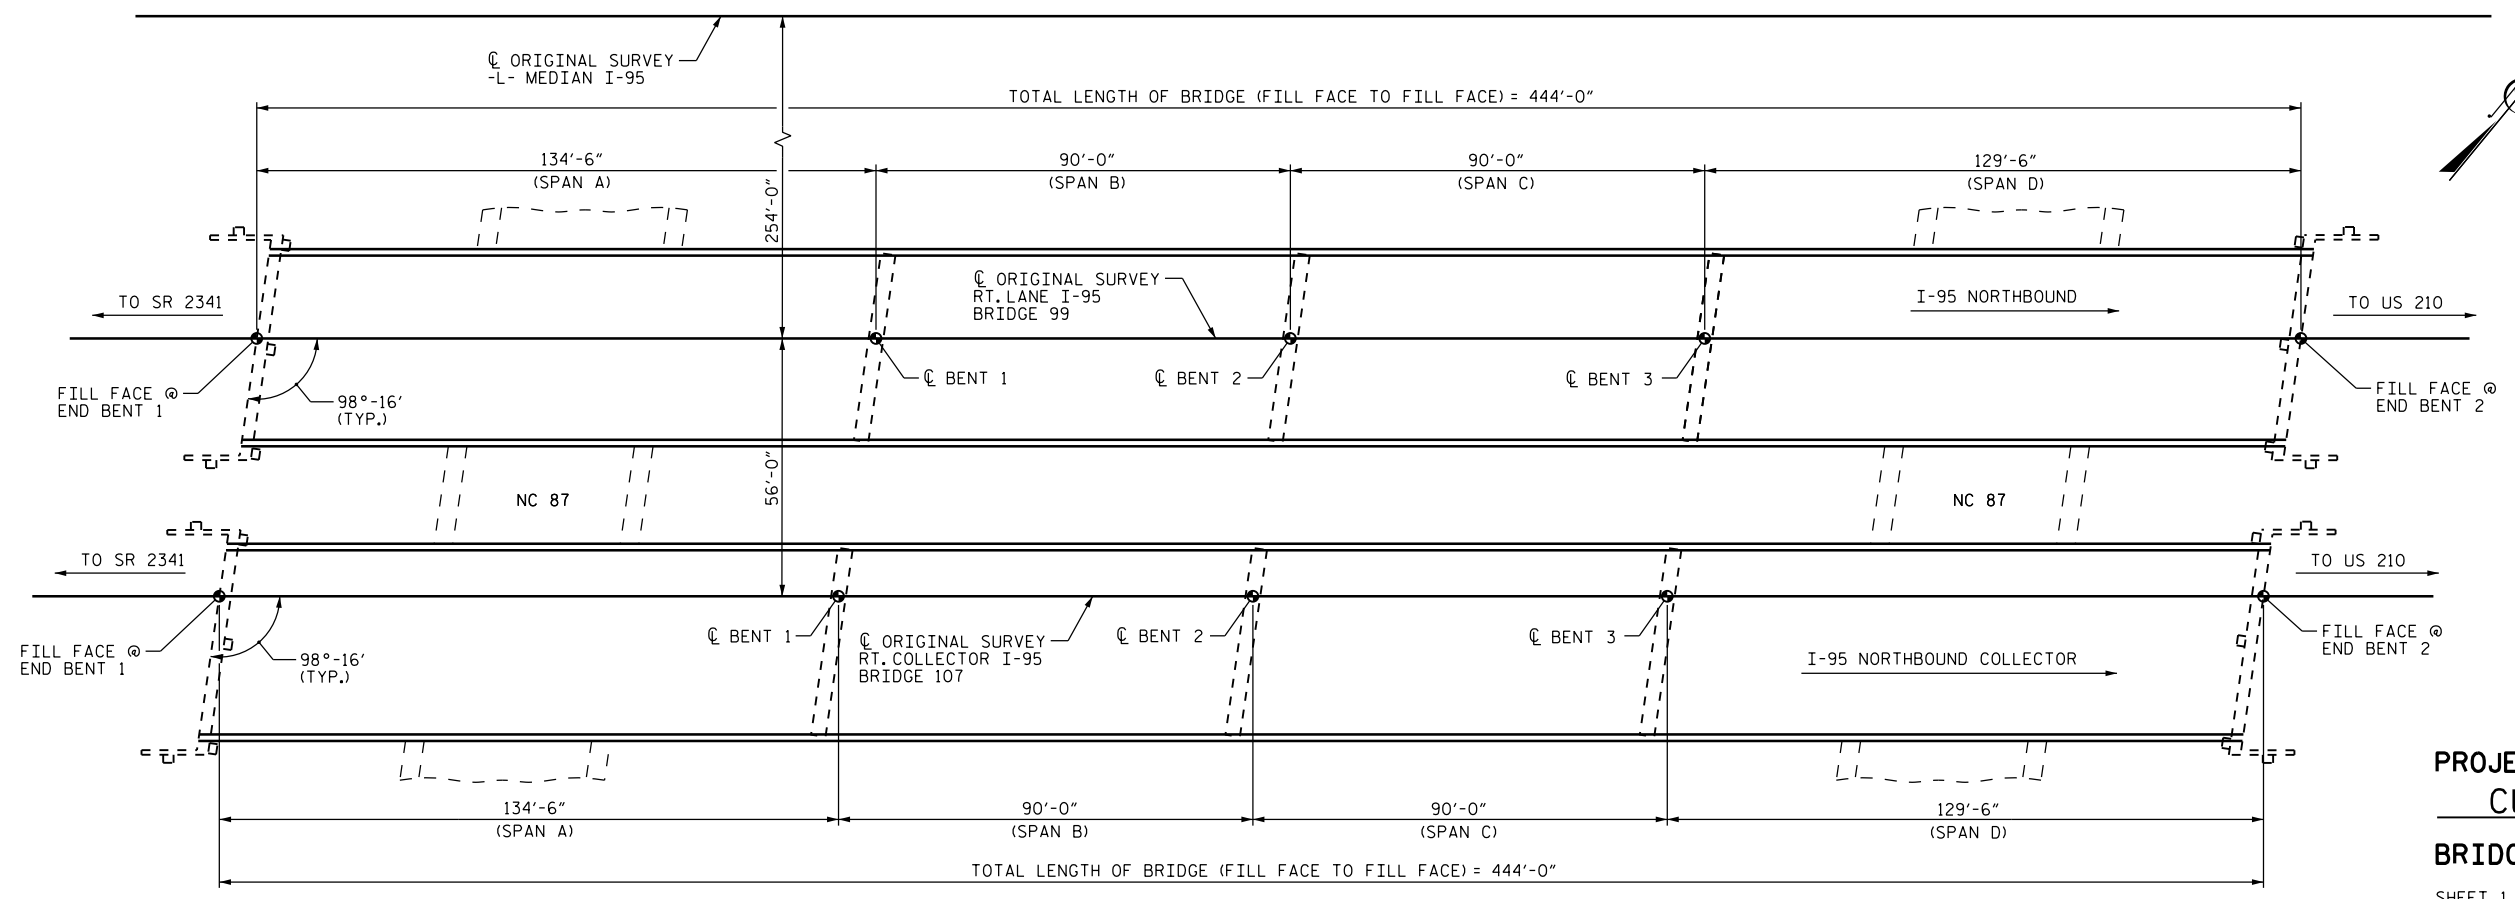

PLAN
(COLUMNS AND FOOTINGS NOT SHOWN IN PLAN VIEW FOR CLARITY)

PROJECT NO. I-5731
CUMBERLAND COUNTY
 BRIDGE NO.: 99 & 107

SHEET 1 OF 2

DocuSigned by:
Farzin Asefina
 NORTH CAROLINA
 PROFESSIONAL ENGINEER
 SEAL
 2013
 FARZIN ASEFINA
 4/14/2016

I hereby certify that this structure was rehabilitated according to these plans or as noted therein.
 Resident Engineer _____ Date _____

STATE OF NORTH CAROLINA DEPARTMENT OF TRANSPORTATION RALEIGH					
GENERAL DRAWING BRIDGES OVER NC 87 ON I-95 BETWEEN SR 2341 AND US 210					
REVISIONS					SHEET NO.
NO.	BY:	DATE:	NO.	BY:	DATE:
1			3		
2			4		
TOTAL SHEETS					37
					S-16

DRAWN BY : D.V. JOYNER DATE : 2/2016
 CHECKED BY : W. SMITH DATE : 2/2016

14-APR-2016 17:01
 R:\Structures\DCN\403.001.I5731.SMU.S16.GD 99 107.DGN
 fosefnla