


**ELEVATION**  
(SECTION ALONG CL ROADWAY)

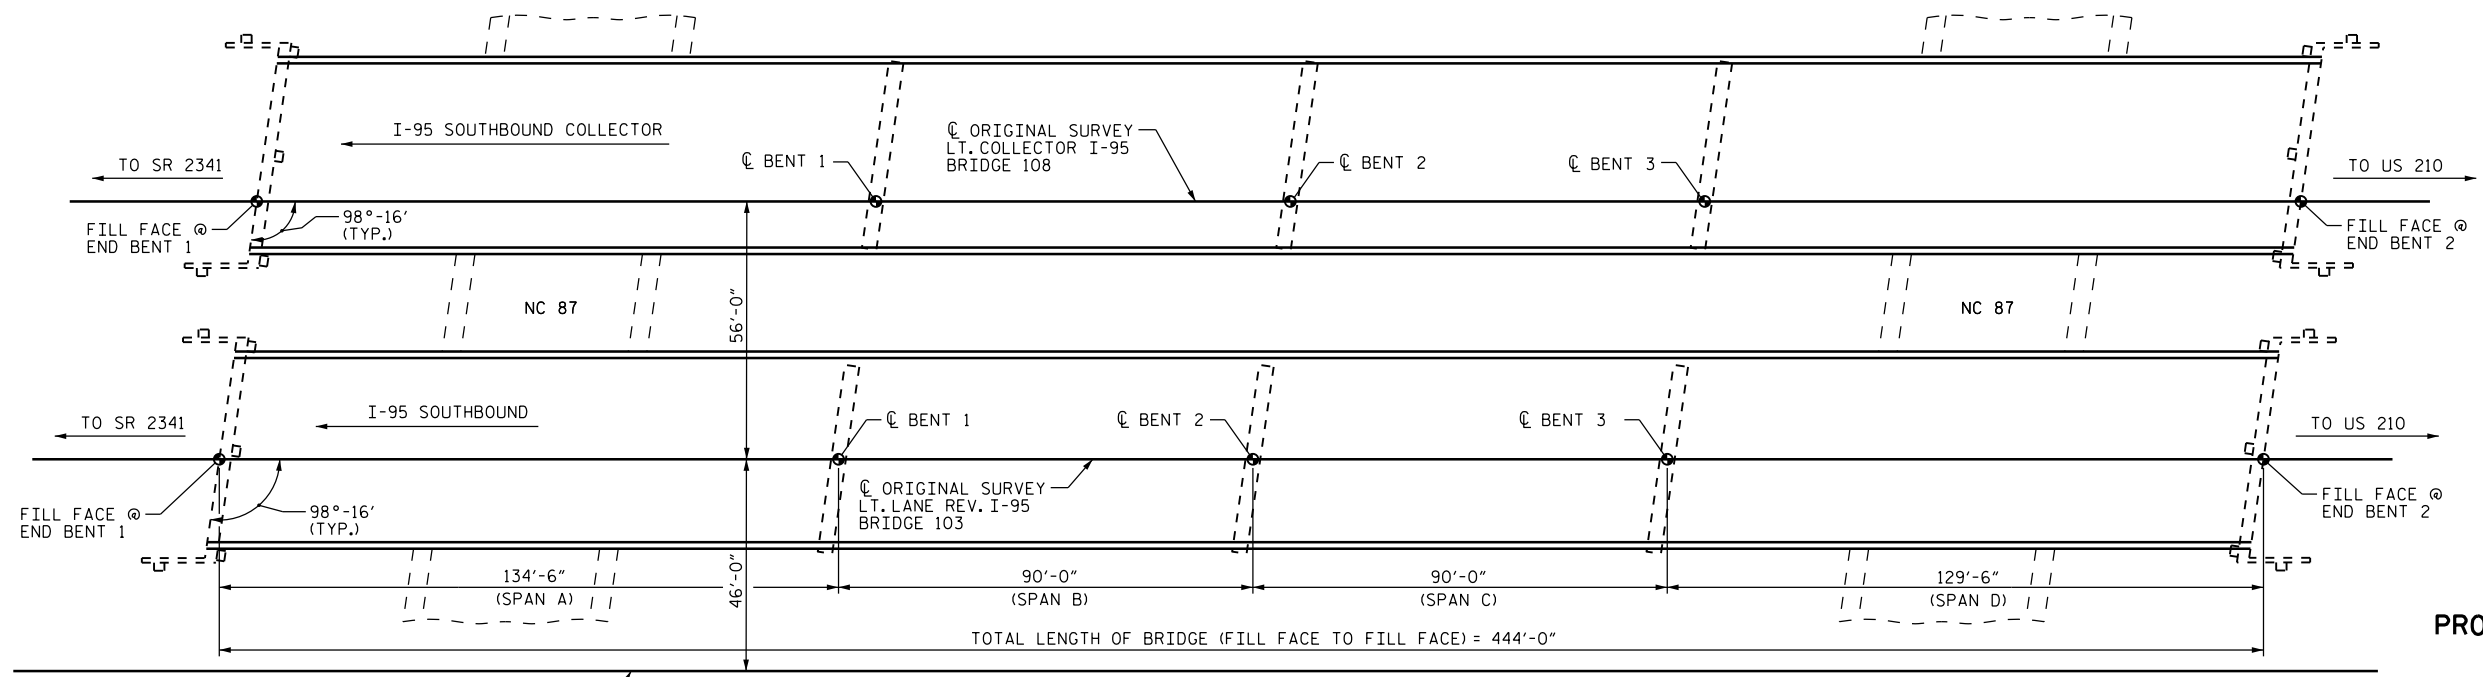

**PLAN**  
(COLUMNS AND FOOTINGS NOT SHOWN IN PLAN VIEW FOR CLARITY)

PROJECT NO. I-5731  
CUMBERLAND COUNTY  
 BRIDGE NO.: 103 & 108

SHEET 2 OF 2

DocuSigned by:  
*Farzin Asefina*  
 ENGINEER  
 SEAL 2013  
 FARZIN ASEFINA  
 4/14/2016

STATE OF NORTH CAROLINA  
 DEPARTMENT OF TRANSPORTATION  
 RALEIGH

**GENERAL DRAWING**  
**BRIDGES OVER NC 87**  
**ON I-95 BETWEEN**  
**SR 2341 AND US 210**

DRAWN BY : D.V. JOYNER DATE : 2/2016  
 CHECKED BY : W. SMITH DATE : 2/2016

DOCUMENT NOT CONSIDERED  
 FINAL UNLESS ALL  
 SIGNATURES COMPLETED

REVISIONS						SHEET NO.
NO.	BY:	DATE:	NO.	BY:	DATE:	S-17
1			3			TOTAL SHEETS
2			4			36

14-APR-2016 17:01  
 R:\Structures\DCN\403.003.I5731.SMU.S17.GD 103 108.DGN  
 fosefnlo