



NOTE:


SEE TRAFFIC MANAGEMENT PLANS FOR LANE WIDTHS, SEQUENCING, AND OTHER TRAFFIC CONTROL MEASURES FOR STAGING OF EPOXY OVERLAY SYSTEM AND SURFACE PREPARATION.

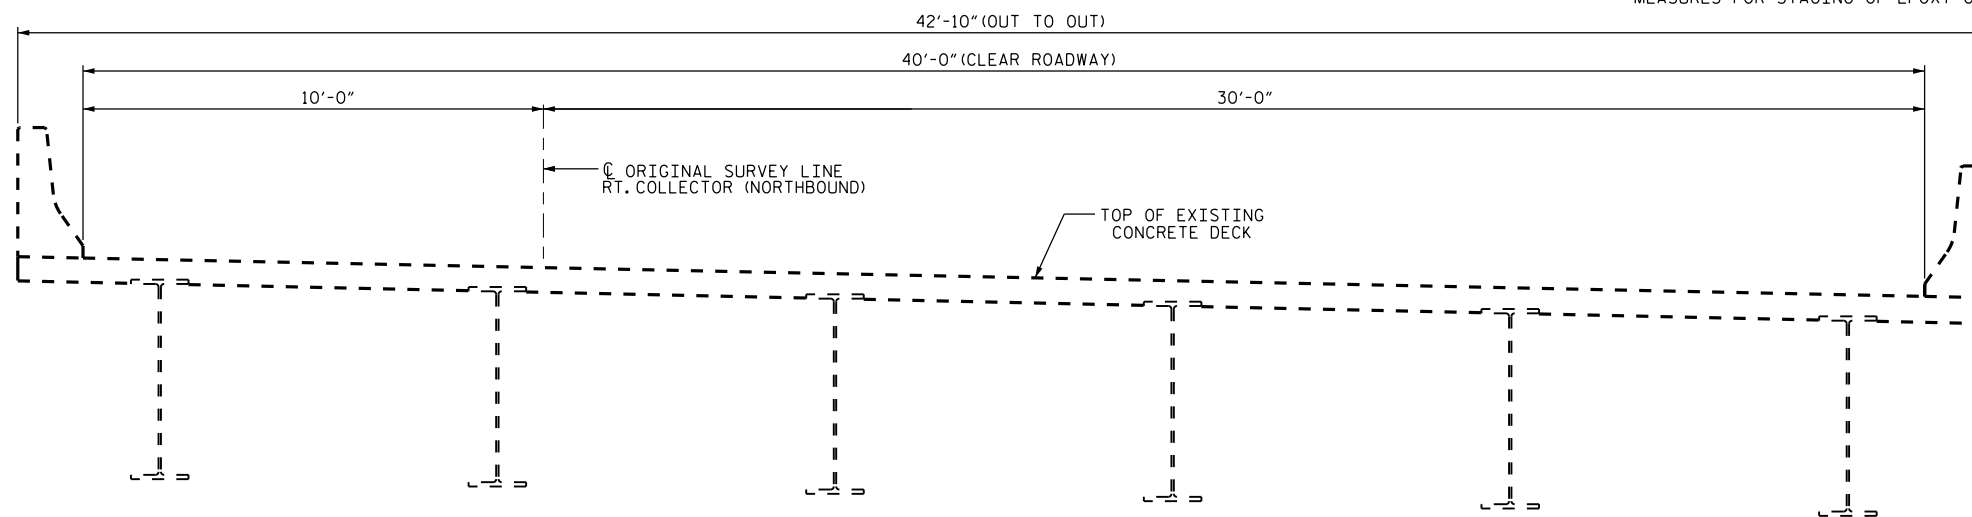

TYPICAL SECTION
(EXISTING BRIDGE 107 NORTHBOUND COLLECTOR SHOWN - BRIDGE 108 SOUTHBOUND COLLECTOR SIMILAR BY ROTATION)

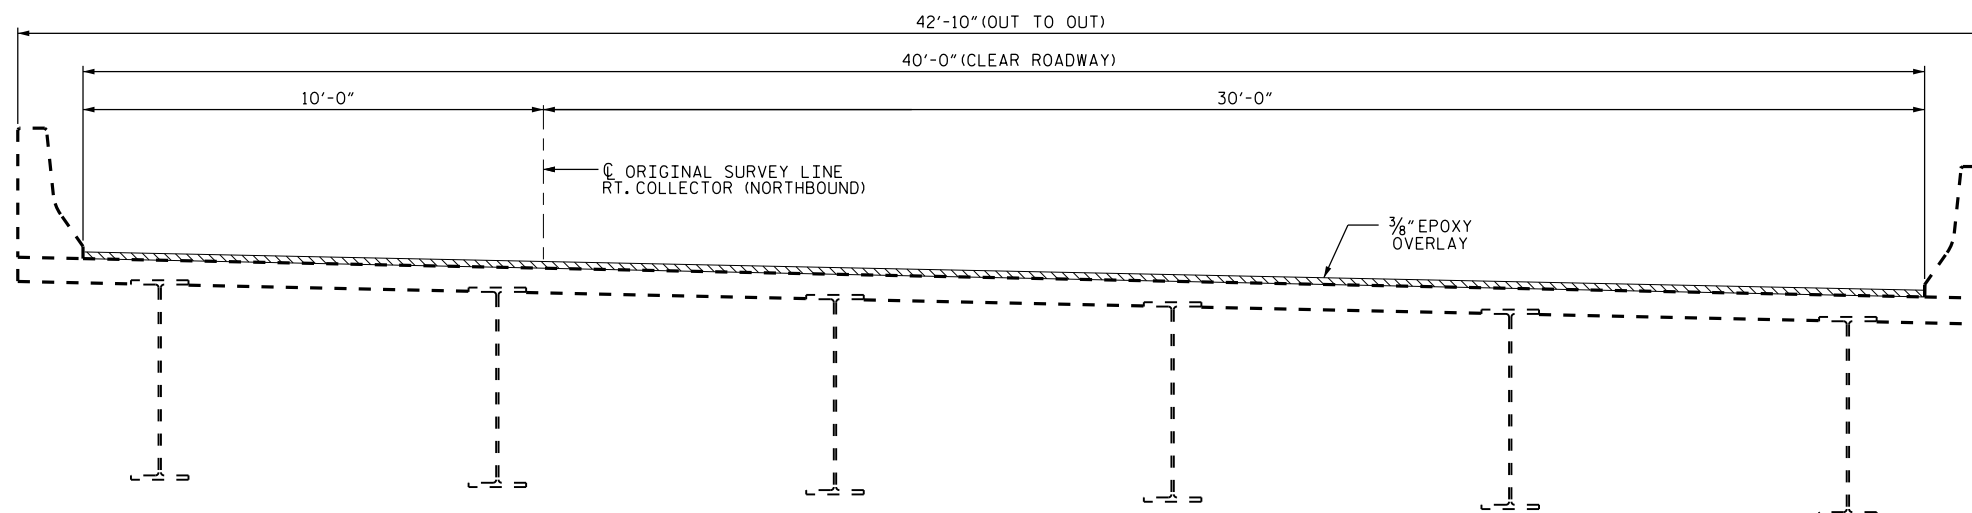


TYPICAL SECTION
(PROPOSED BRIDGE 107 NORTHBOUND COLLECTOR SHOWN - BRIDGE 108 SOUTHBOUND COLLECTOR SIMILAR BY ROTATION)

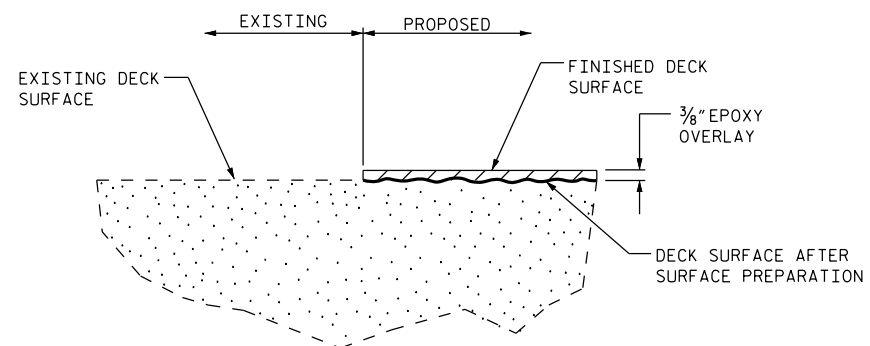

DETAIL OF EPOXY OVERLAY

PROJECT NO. I-5731
CUMBERLAND COUNTY
BRIDGE NO. 107 & 108

DocuSigned by:

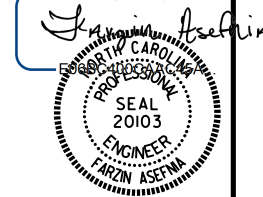

4/14/2016

STATE OF NORTH CAROLINA
DEPARTMENT OF TRANSPORTATION
RALEIGH

SUPERSTRUCTURE
TYPICAL SECTION
& EPOXY CONCRETE
DETAILS

DRAWN BY : D.V. JOYNER DATE : 2/2016
CHECKED BY : W. SMITH DATE : 2/2016

14-APR-2016 17:01
R:\Structures\DCN\403.007.I5731.SMU.S19.TS 107 108.DGN
f0sefnla

DOCUMENT NOT CONSIDERED
FINAL UNLESS ALL
SIGNATURES COMPLETED

REVISIONS						SHEET NO.
NO.	BY:	DATE:	NO.	BY:	DATE:	TOTAL SHEETS
1			3			S-19
2			4			37