


ELEVATION
(SECTION ALONG CL ROADWAY)

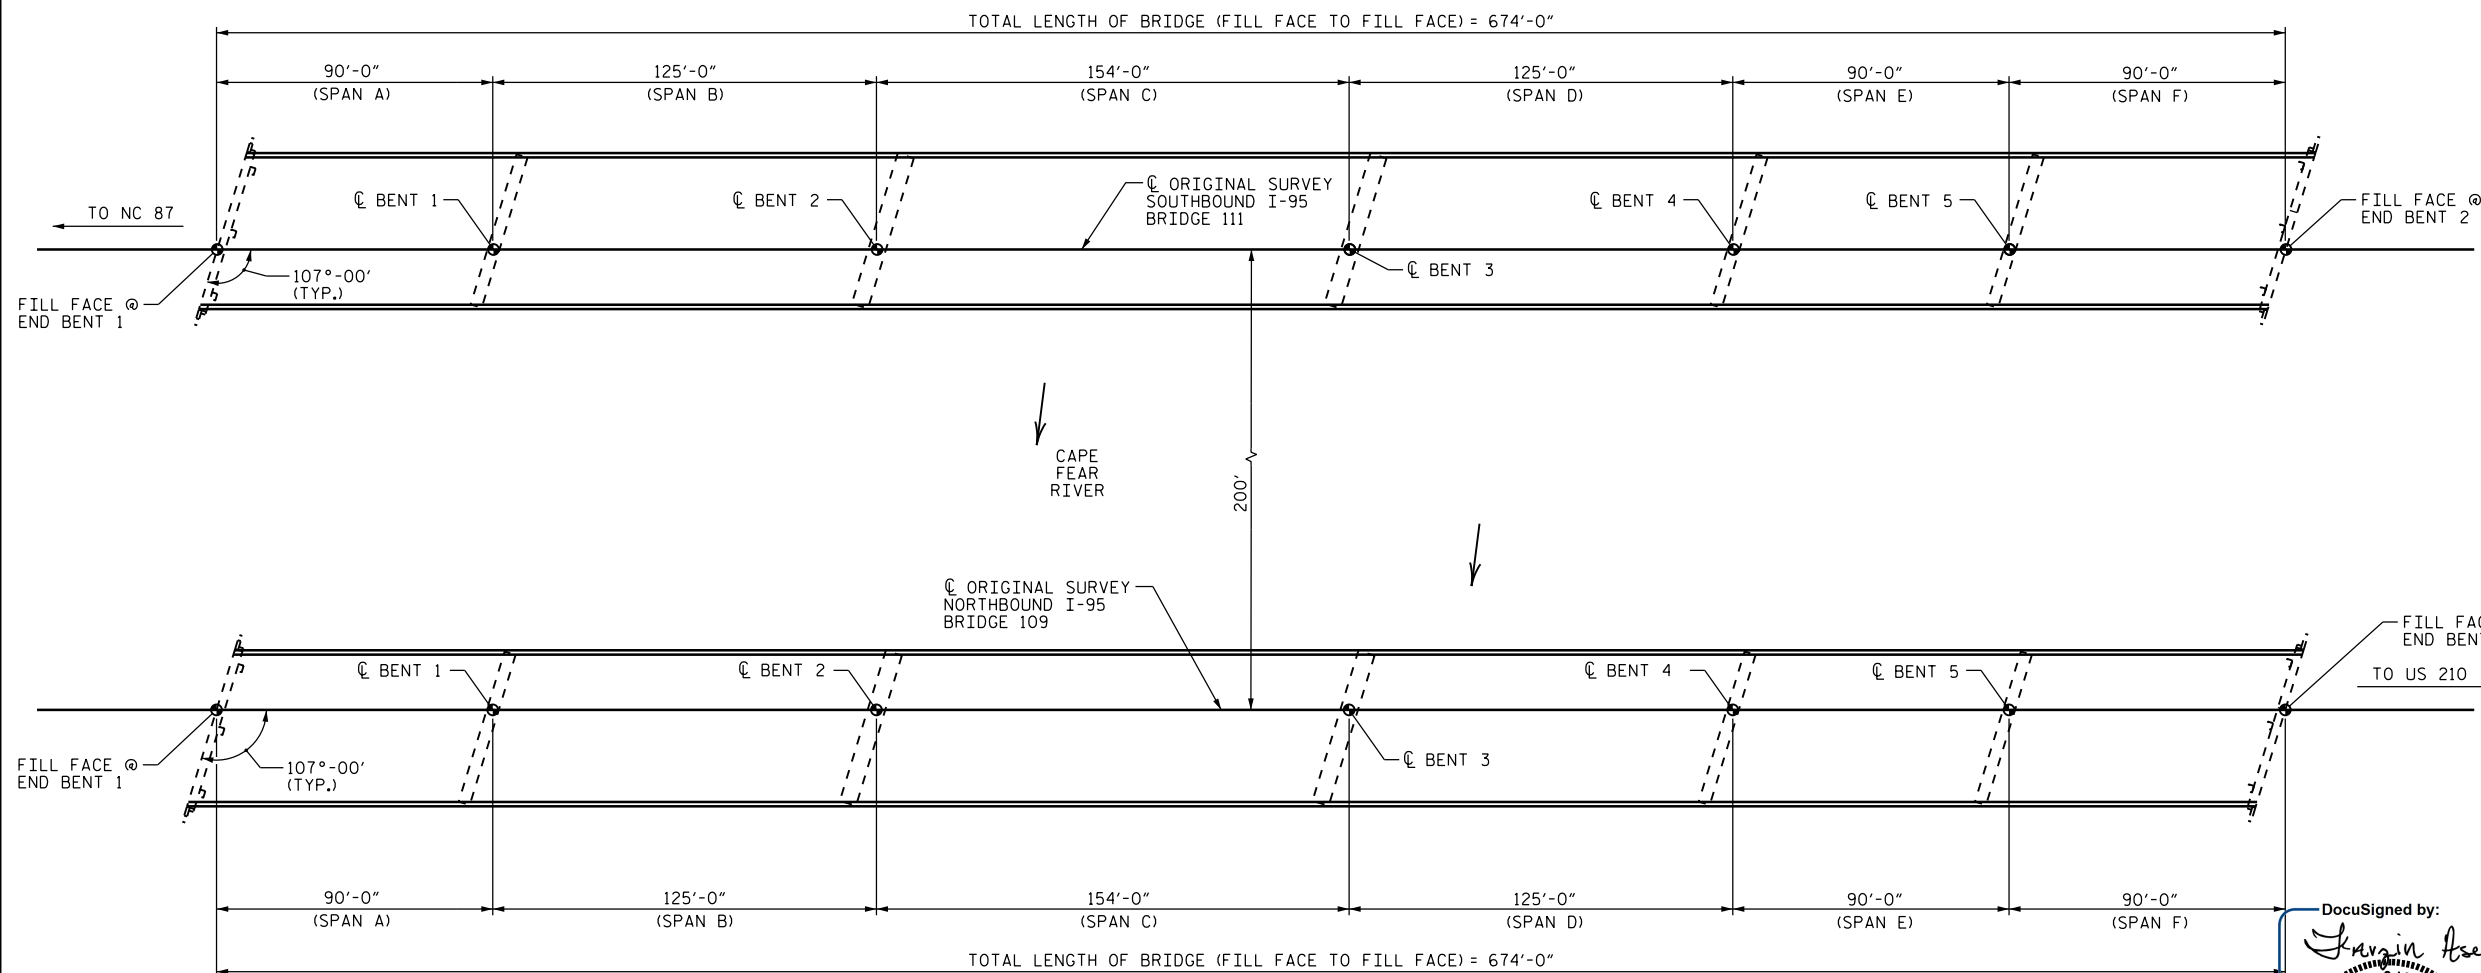

PLAN
(COLUMNS AND FOOTINGS NOT SHOWN IN PLAN VIEW FOR CLARITY)

PROJECT NO. I-5731
CUMBERLAND COUNTY
 BRIDGE NO.: 109 & 111

SHEET 1 OF 2

DocuSigned by:
Farzin Asefina
 PROFESSIONAL ENGINEER
 SEAL 2013
 FARZIN ASEFINA
 4/14/2016

I hereby certify that this structure was rehabilitated according to these plans or as noted therein.
 Resident Engineer _____ Date _____

STATE OF NORTH CAROLINA DEPARTMENT OF TRANSPORTATION RALEIGH					
GENERAL DRAWING BRIDGE OVER THE CAPE REAR RIVER ON I-95 BETWEEN NC 87 AND US 210					
REVISIONS					SHEET NO.
NO.	BY:	DATE:	NO.	BY:	DATE:
1			3		
2			4		
TOTAL SHEETS					37
					S-26

DRAWN BY: D.V. JOYNER DATE: 2/2016
 CHECKED BY: W. SMITH DATE: 2/2016

14-APR-2016 17:01
 R:\Structures\DCN\404.001.I5731.SMU.S26.GD 109 111.DGN
 fosefnla