



TYPICAL SECTION

(BRIDGE 109 NORTHBOUND LANES SHOWN - BRIDGE 111 SOUTHBOUND LANES SIMILAR BY ROTATION)

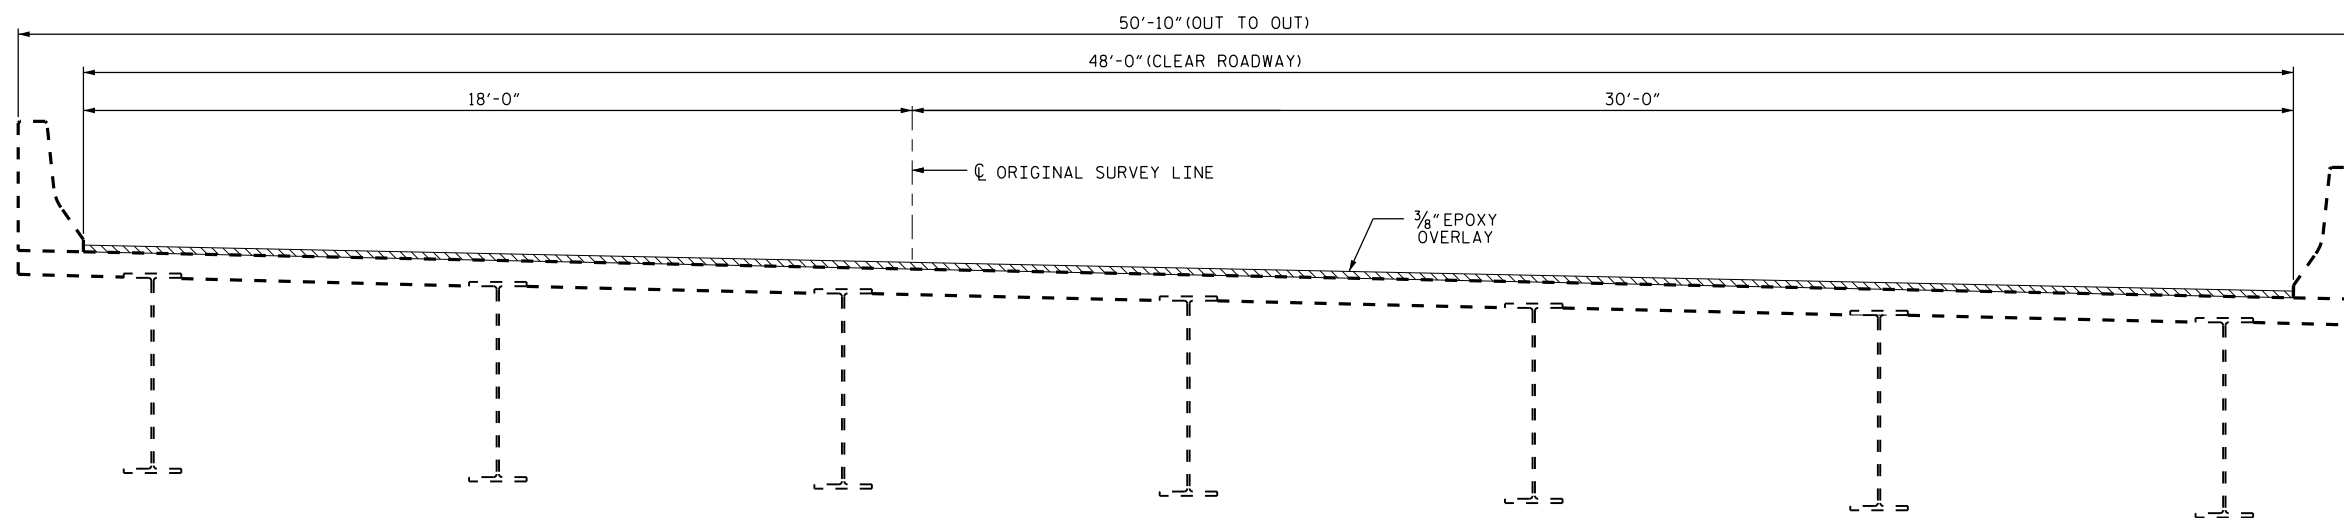

TYPICAL SECTION

(BRIDGE 109 NORTHBOUND LANES SHOWN - BRIDGE 111 SOUTHBOUND LANES SIMILAR BY ROTATION)

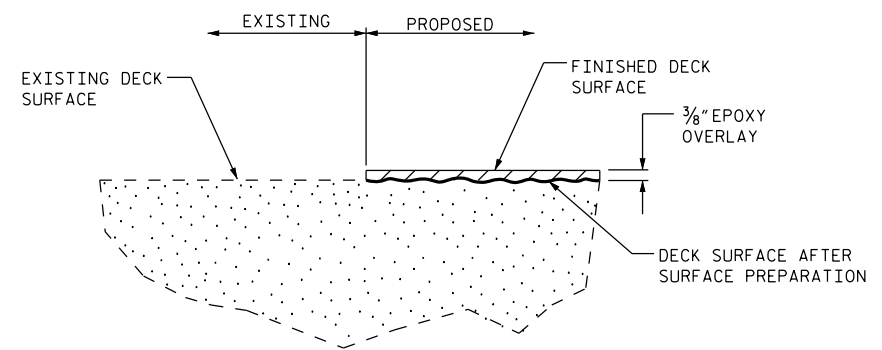

DETAIL OF EPOXY OVERLAY

PROJECT NO. I-5731
CUMBERLAND COUNTY
 BRIDGE NO. 109 & 111

DocuSigned by:
[Signature]
 PROFESSIONAL SEAL
 20103
 ENGINEER
 FARZIN ASEFMA
 4/14/2016

STATE OF NORTH CAROLINA
 DEPARTMENT OF TRANSPORTATION
 RALEIGH
SUPERSTRUCTURE
 TYPICAL SECTION
 & EPOXY CONCRETE
 DETAILS

DRAWN BY : D.V. JOYNER DATE : 2/2016
 CHECKED BY : W. SMITH DATE : 2/2016

DOCUMENT NOT CONSIDERED
 FINAL UNLESS ALL
 SIGNATURES COMPLETED

REVISIONS						SHEET NO.
NO.	BY:	DATE:	NO.	BY:	DATE:	TOTAL SHEETS
1			3			5-27
2			4			37

14-APR-2016 17:01
 R:\Structures\DCN\404.003.I5731.SMU.S27.TS 109 111.DGN
 fosefnlo