


ELEVATION
(SECTION ALONG CL ROADWAY)

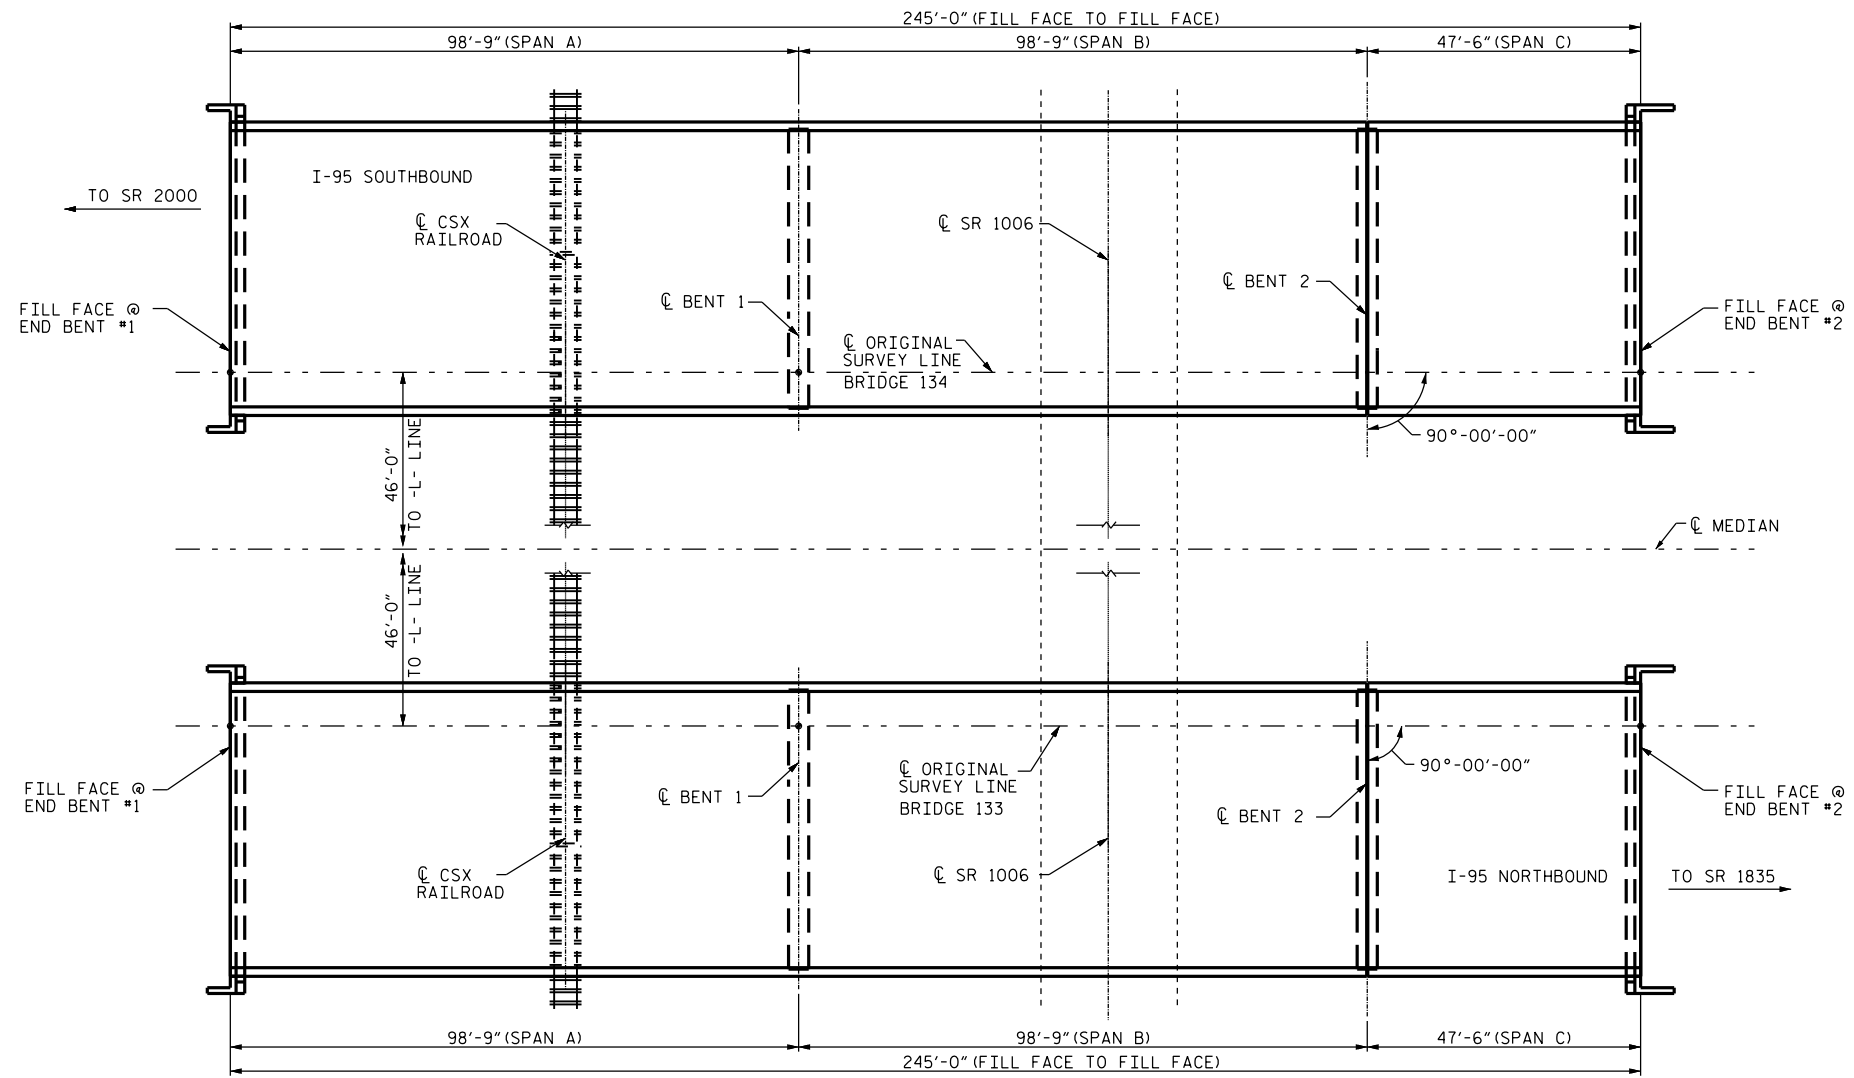

PLAN
(COLUMNS AND FOOTINGS NOT SHOWN FOR CLARITY)

PROJECT NO. I-5731
CUMBERLAND COUNTY
 BRIDGE NO. 133 & 134

4/14/2016



STATE OF NORTH CAROLINA
 DEPARTMENT OF TRANSPORTATION
 RALEIGH
GENERAL DRAWING
 BRIDGES OVER SR 1006
 & CSX RR ON I-95
 BETWEEN NC 24 AND
 NC 53

I hereby certify that this structure was rehabilitated according to these plans or as noted therein.
 Resident Engineer _____ Date _____

REVISIONS						SHEET NO.	
NO.	BY:	DATE:	NO.	BY:	DATE:	S-31	
1			3			TOTAL SHEETS	
2			4			37	

DRAWN BY : M. WELDON DATE : 10/14
 CHECKED BY : F. ASEFINIA DATE : 10/14

14-APR-2016 17:01
 R:\Structures\DCN\405.001.I5731.SMU.531.GD 133 134.DGN
 fosefnila