



NOTE:


SEE TRAFFIC MANAGEMENT PLANS FOR LANE WIDTHS, SEQUENCING, AND OTHER TRAFFIC CONTROL MEASURES FOR STAGING OF EPOXY OVERLAY SYSTEM AND SURFACE PREPARATION.

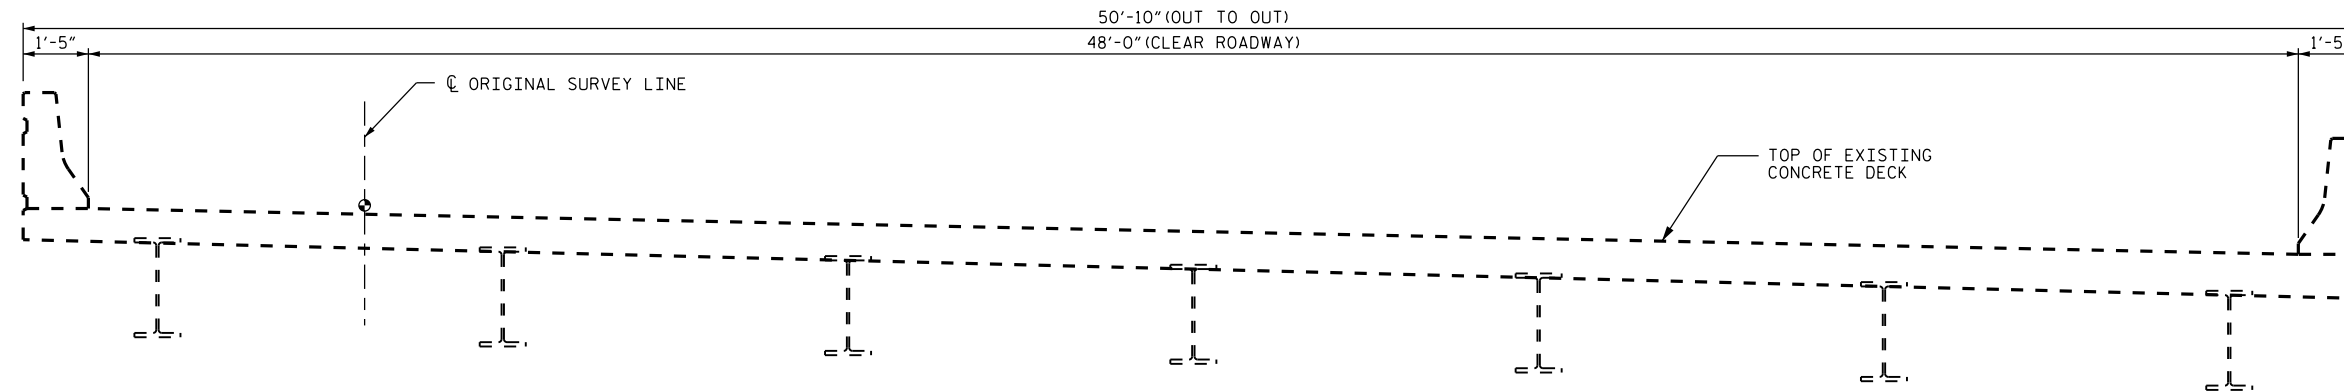

TYPICAL SECTION
(EXISTING BRIDGE 133 NORTHBOUND LANES SHOWN)

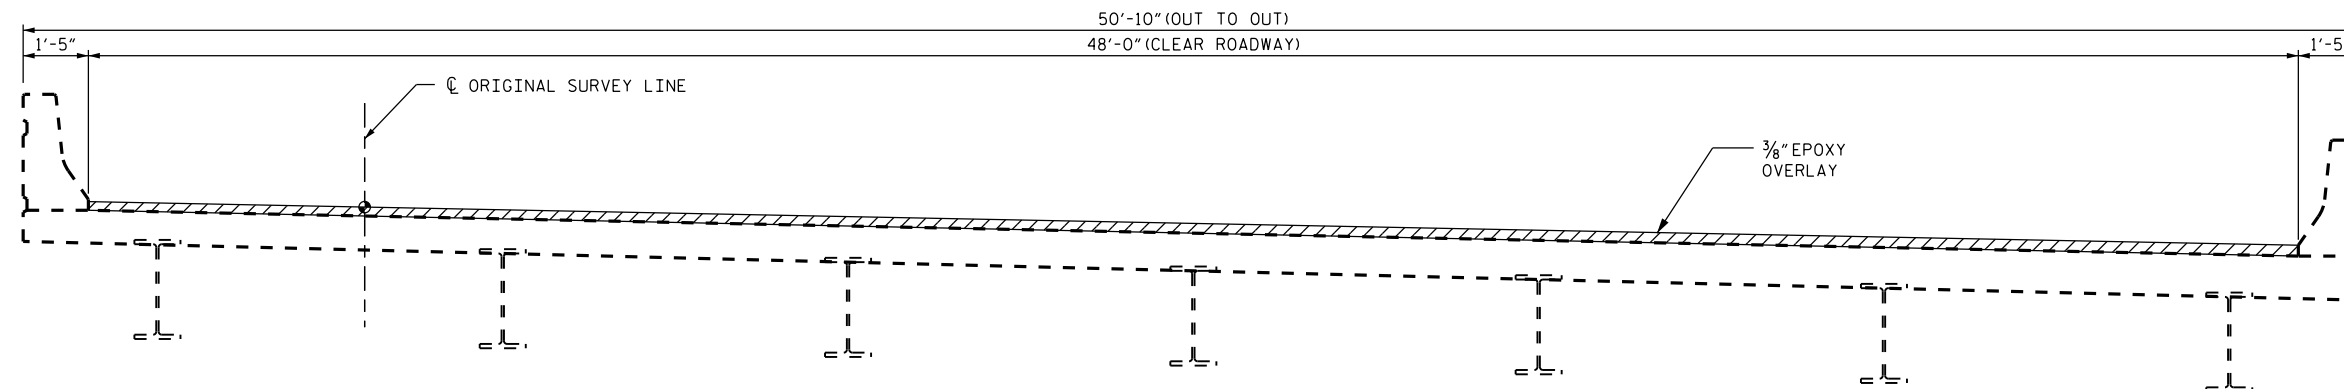


TYPICAL SECTION
(PROPOSED EPOXY OVERLAY)

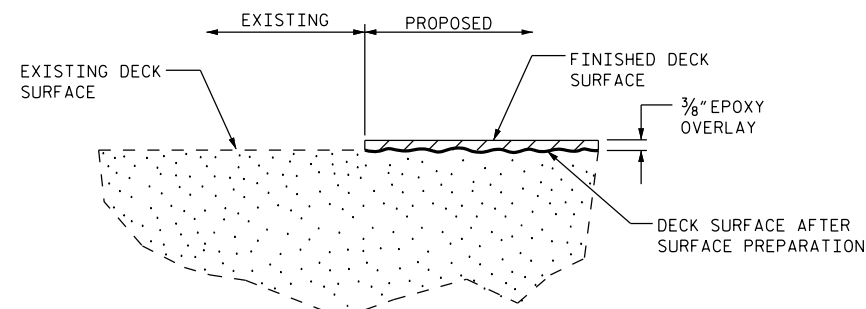

DETAIL OF EPOXY OVERLAY

PROJECT NO. I-5731
CUMBERLAND COUNTY
 BRIDGE NO. 133

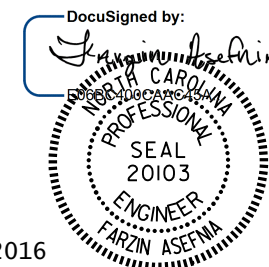

4/14/2016

STATE OF NORTH CAROLINA
 DEPARTMENT OF TRANSPORTATION
 RALEIGH
SUPERSTRUCTURE
 TYPICAL SECTION
 & EPOXY OVERLAY
 DETAILS

DRAWN BY : M. WELDON DATE : 01/2016
 CHECKED BY : W. SMITH DATE : 01/2016

14-APR-2016 17:01
 R:\Structures\DN\405.003.I5731.SMU.S32.TS 133.DGN
 fosefnla

DOCUMENT NOT CONSIDERED
 FINAL UNLESS ALL
 SIGNATURES COMPLETED

REVISIONS						SHEET NO.
NO.	BY:	DATE:	NO.	BY:	DATE:	TOTAL SHEETS
1			3			S-32
2			4			37