


SUMMARY OF QUANTITIES

	ESTIMATE	ACTUAL
CONCRETE DECK REPAIR FOR EPOXY OVERLAY	*1 SQ. FT.	
EPOXY OVERLAY SYSTEM	18805 SQ. FT.	
BRIDGE JOINT DEMOLITION	0 SQ. FT.	
INCIDENTAL MILLING	150 SQ. YDS.	

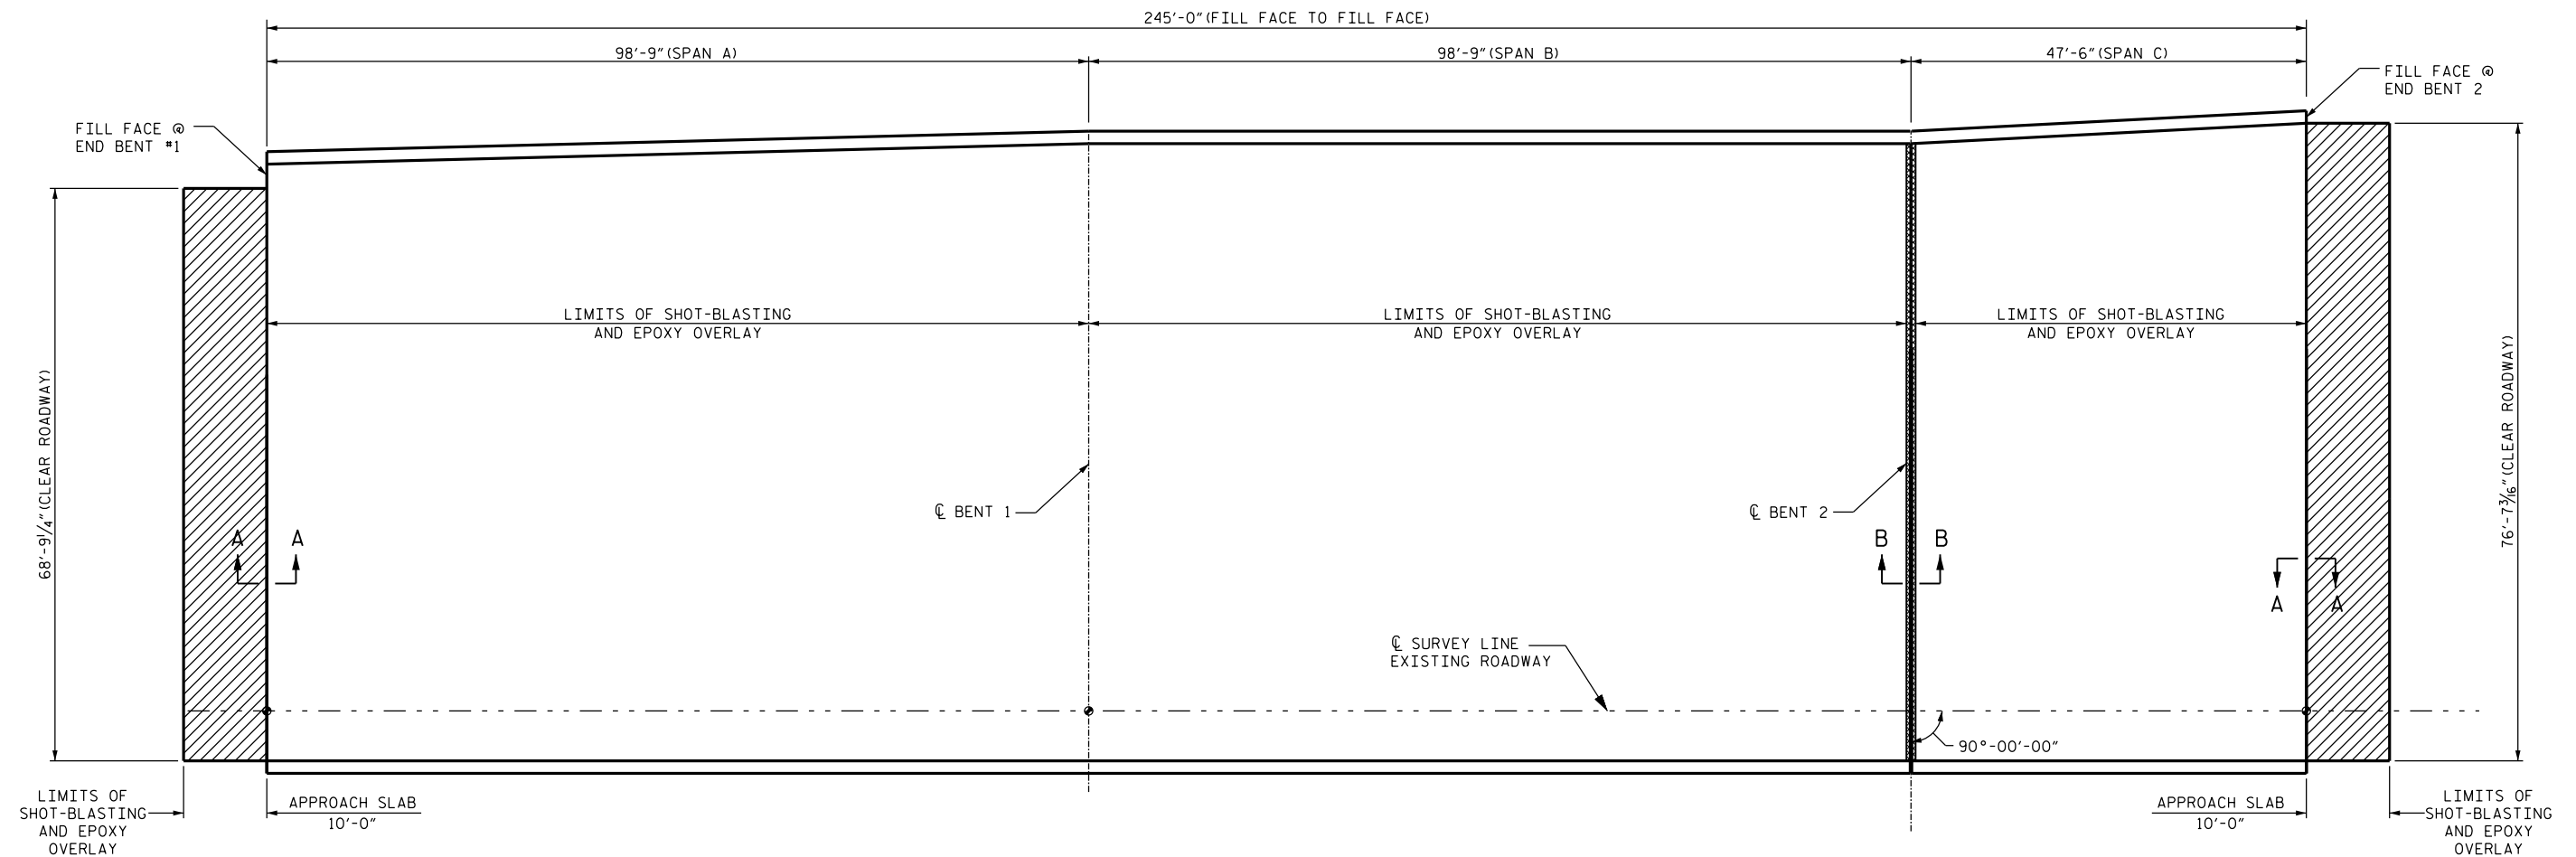


NOTE:

* CONCRETE DECK REPAIR FOR EPOXY OVERLAY IS NOT ANTICIPATED, TOKEN PAY ITEMS ARE INDICATED FOR PRICING PURPOSE IN CASE UNANTICIPATED REPAIR AREAS ARE ENCOUNTERED.




PLAN

(FOR SECTIONS A-A & B-B SEE "JOINT DETAILS SHEET S-36")

-  EPOXY OVERLAY
-  EXISTING ELASTOMERIC CONCRETE (TO REMAIN)
-  INCIDENTAL MILLING

PROJECT NO. I-5731
CUMBERLAND COUNTY
 BRIDGE NO. 134

STATE OF NORTH CAROLINA
 DEPARTMENT OF TRANSPORTATION
 RALEIGH
**SURFACE PREPARATION
 & EPOXY OVERLAY**
 (SOUTHBOUND)

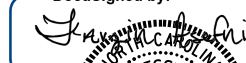DocuSigned by:

 SEAL 20103
 ENGINEER
 FARZIN ASEFINA
 4/14/2016

DRAWN BY : M. WELDON DATE : 1/13/16
 CHECKED BY : W.C. SMITH DATE : 1/20/16

REVISIONS						SHEET NO.
NO.	BY:	DATE:	NO.	BY:	DATE:	TOTAL SHEETS
1			3			S-35
2			4			37