
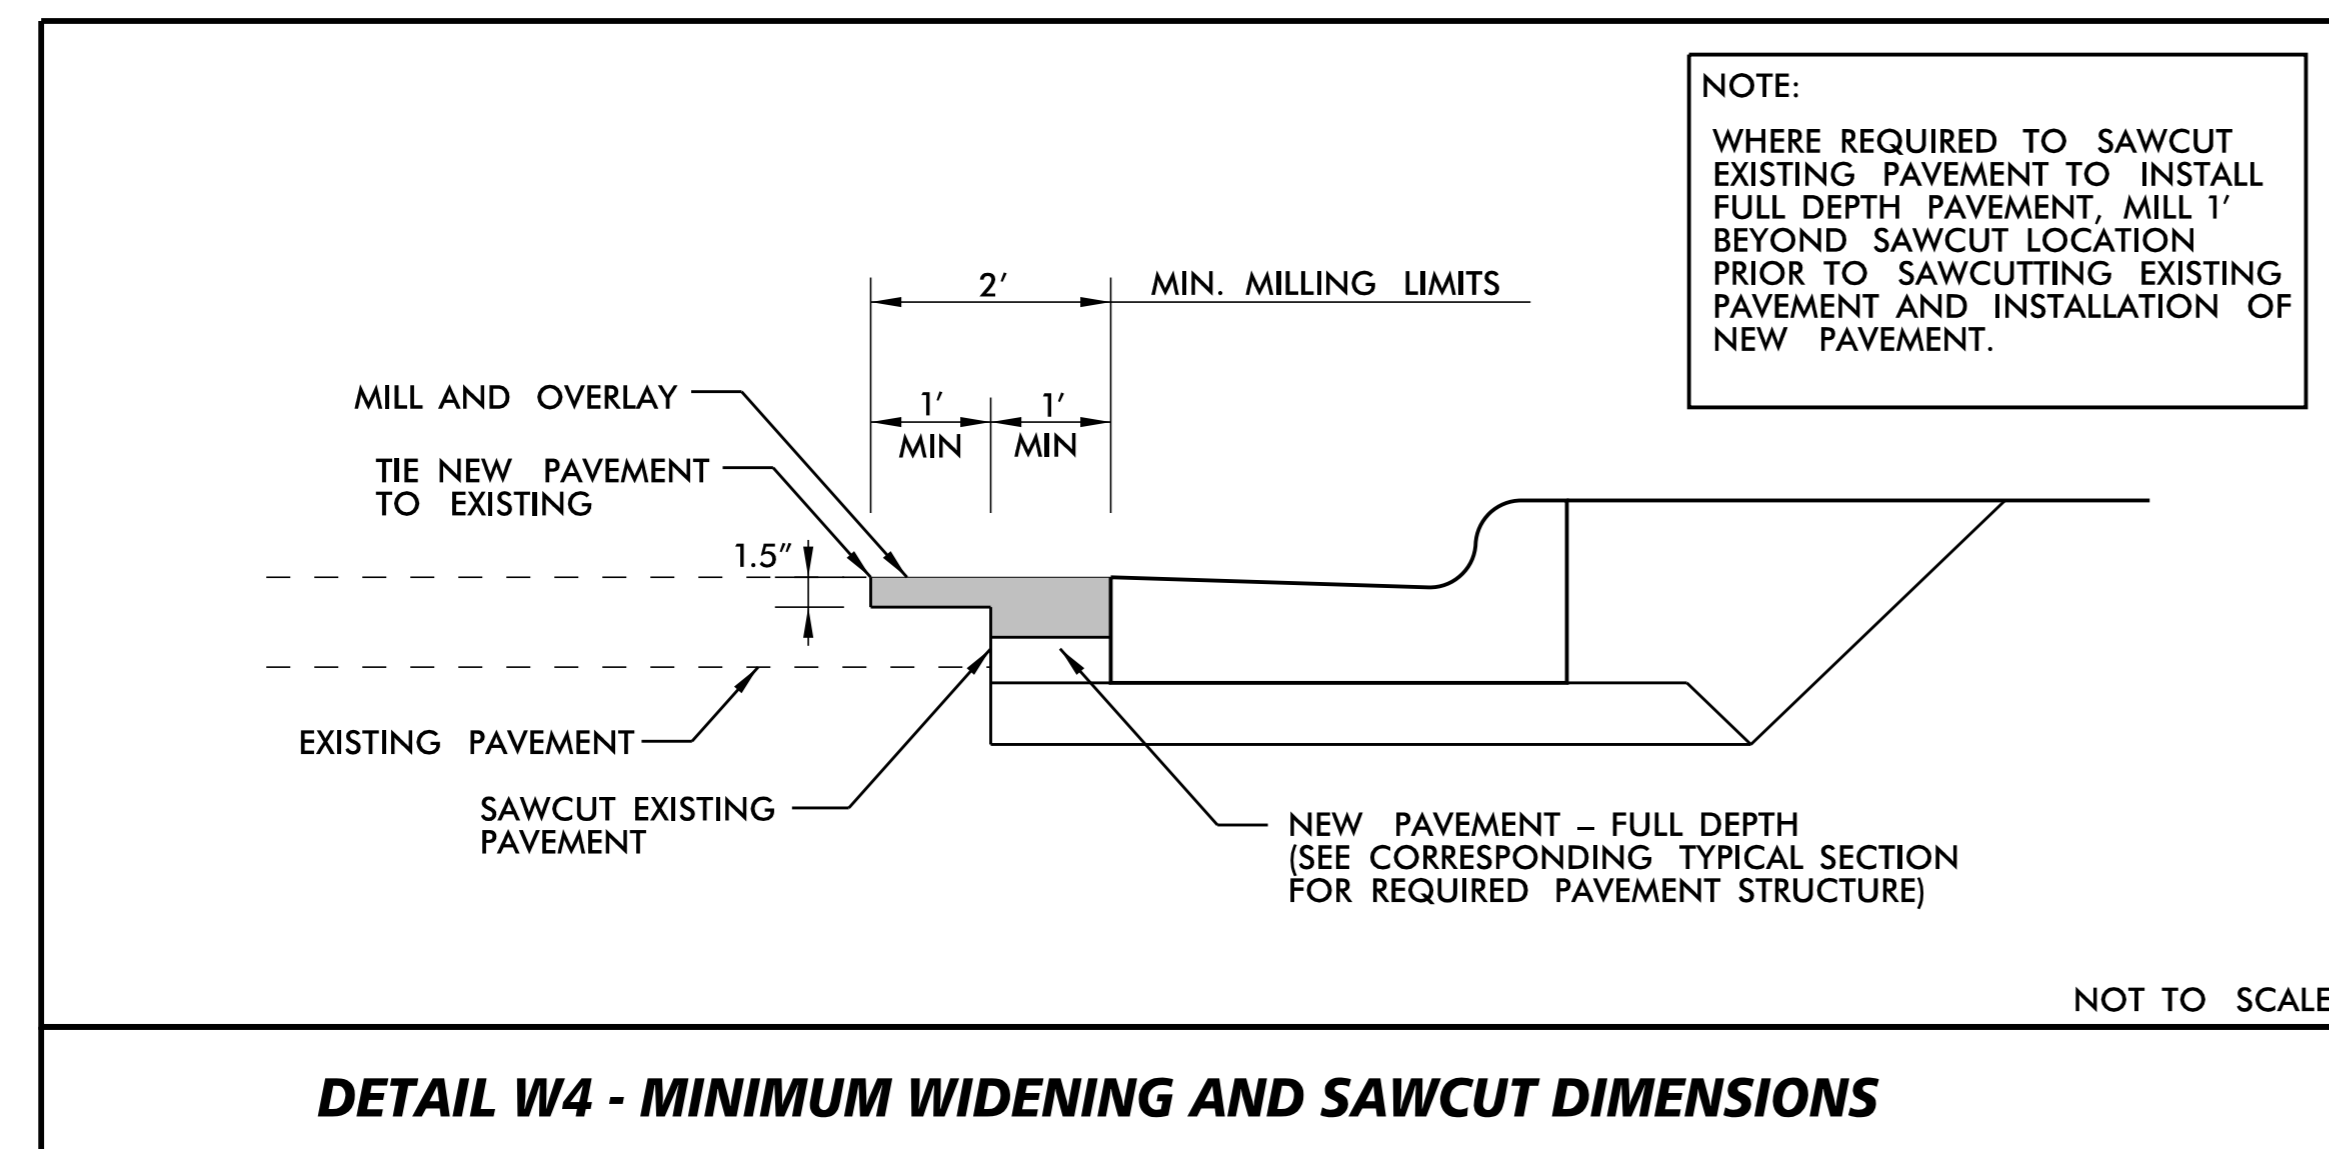
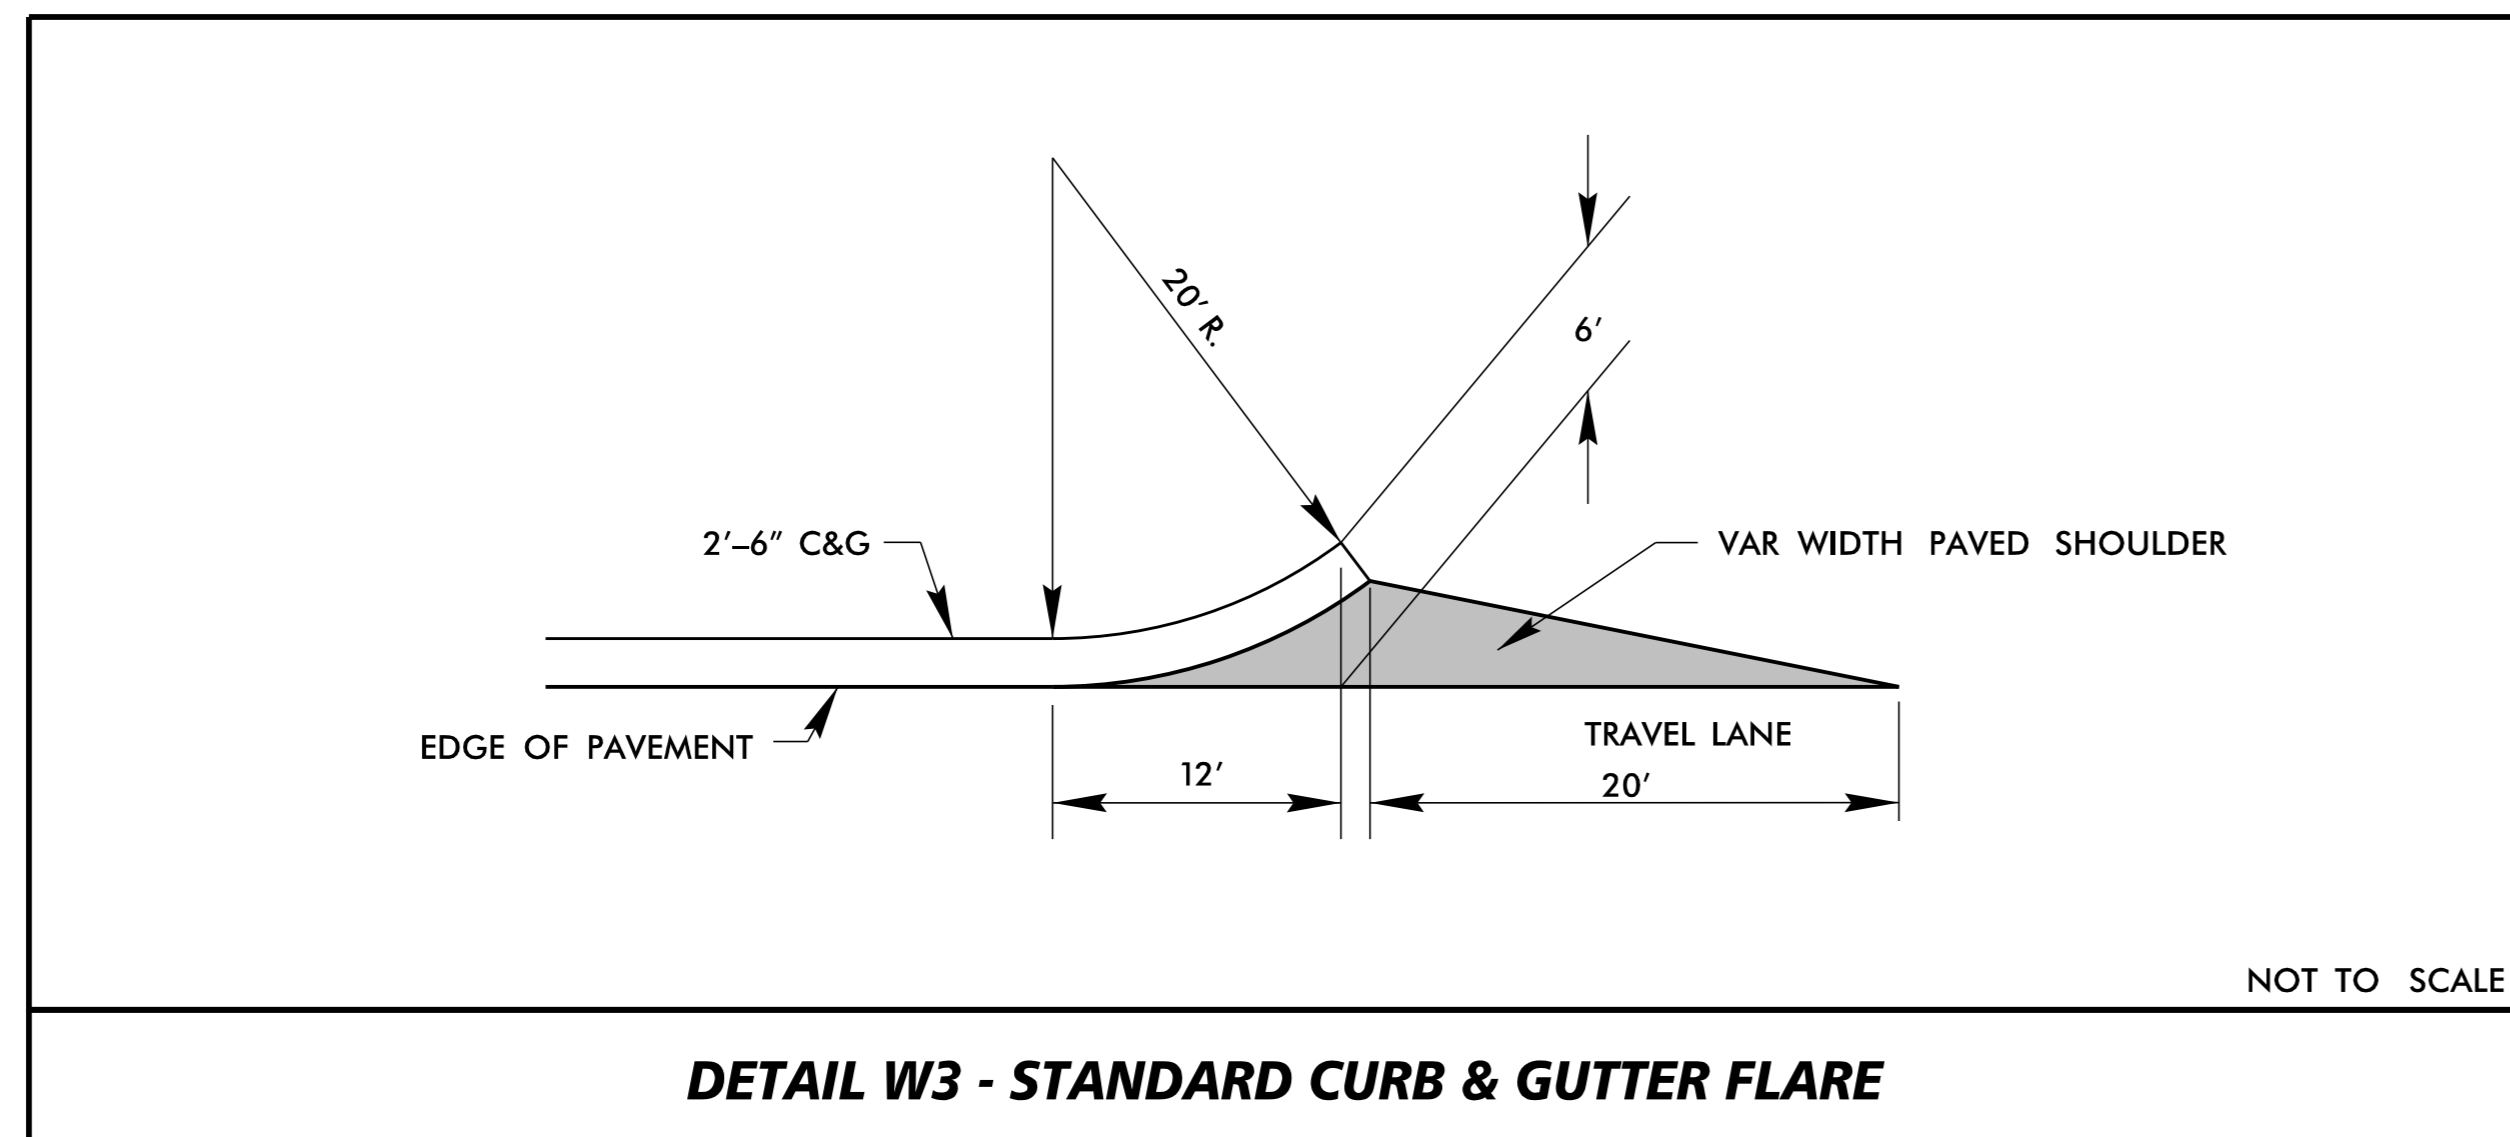
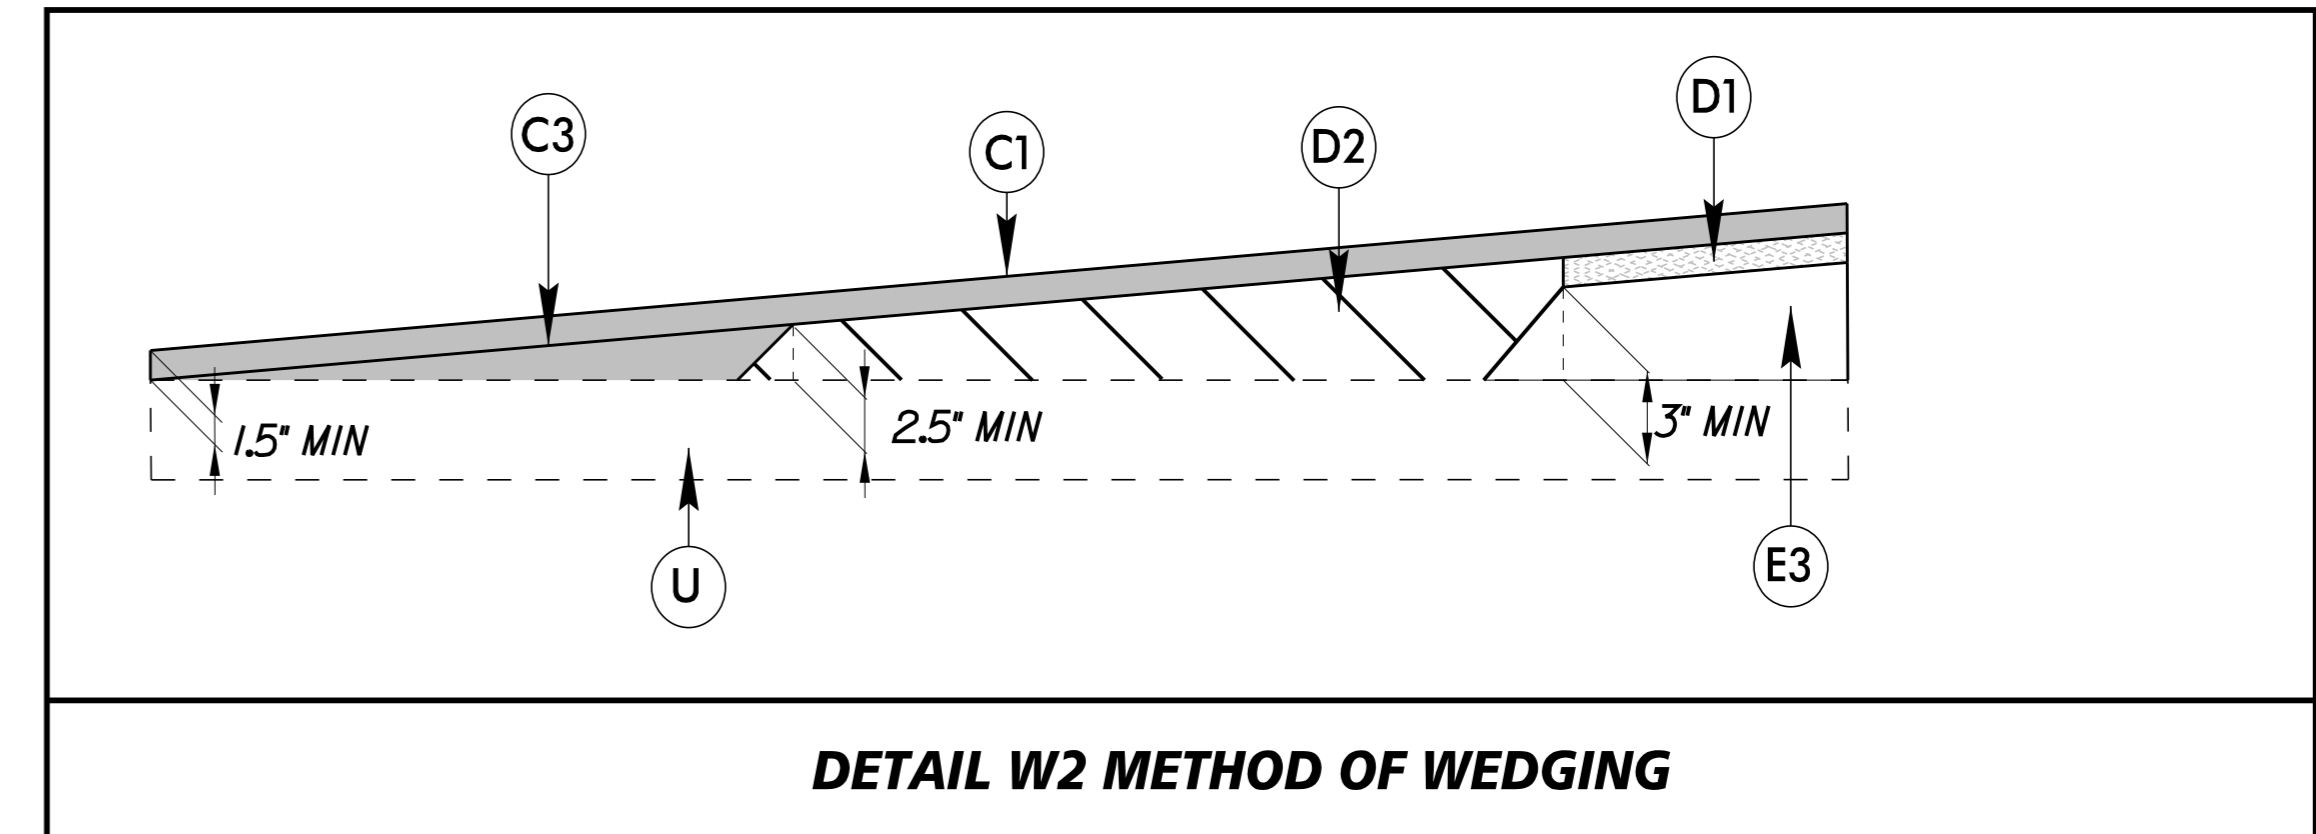


PROJECT REFERENCE NO. W-5510	SHEET NO. 2A-10
ROADWAY DESIGN ENGINEER	PAVEMENT DESIGN ENGINEER
Described by: <u>Matt West</u> Date: 1/4/2016	
DOCUMENT NOT CONSIDERED FINAL UNLESS ALL SIGNATURES COMPLETED	

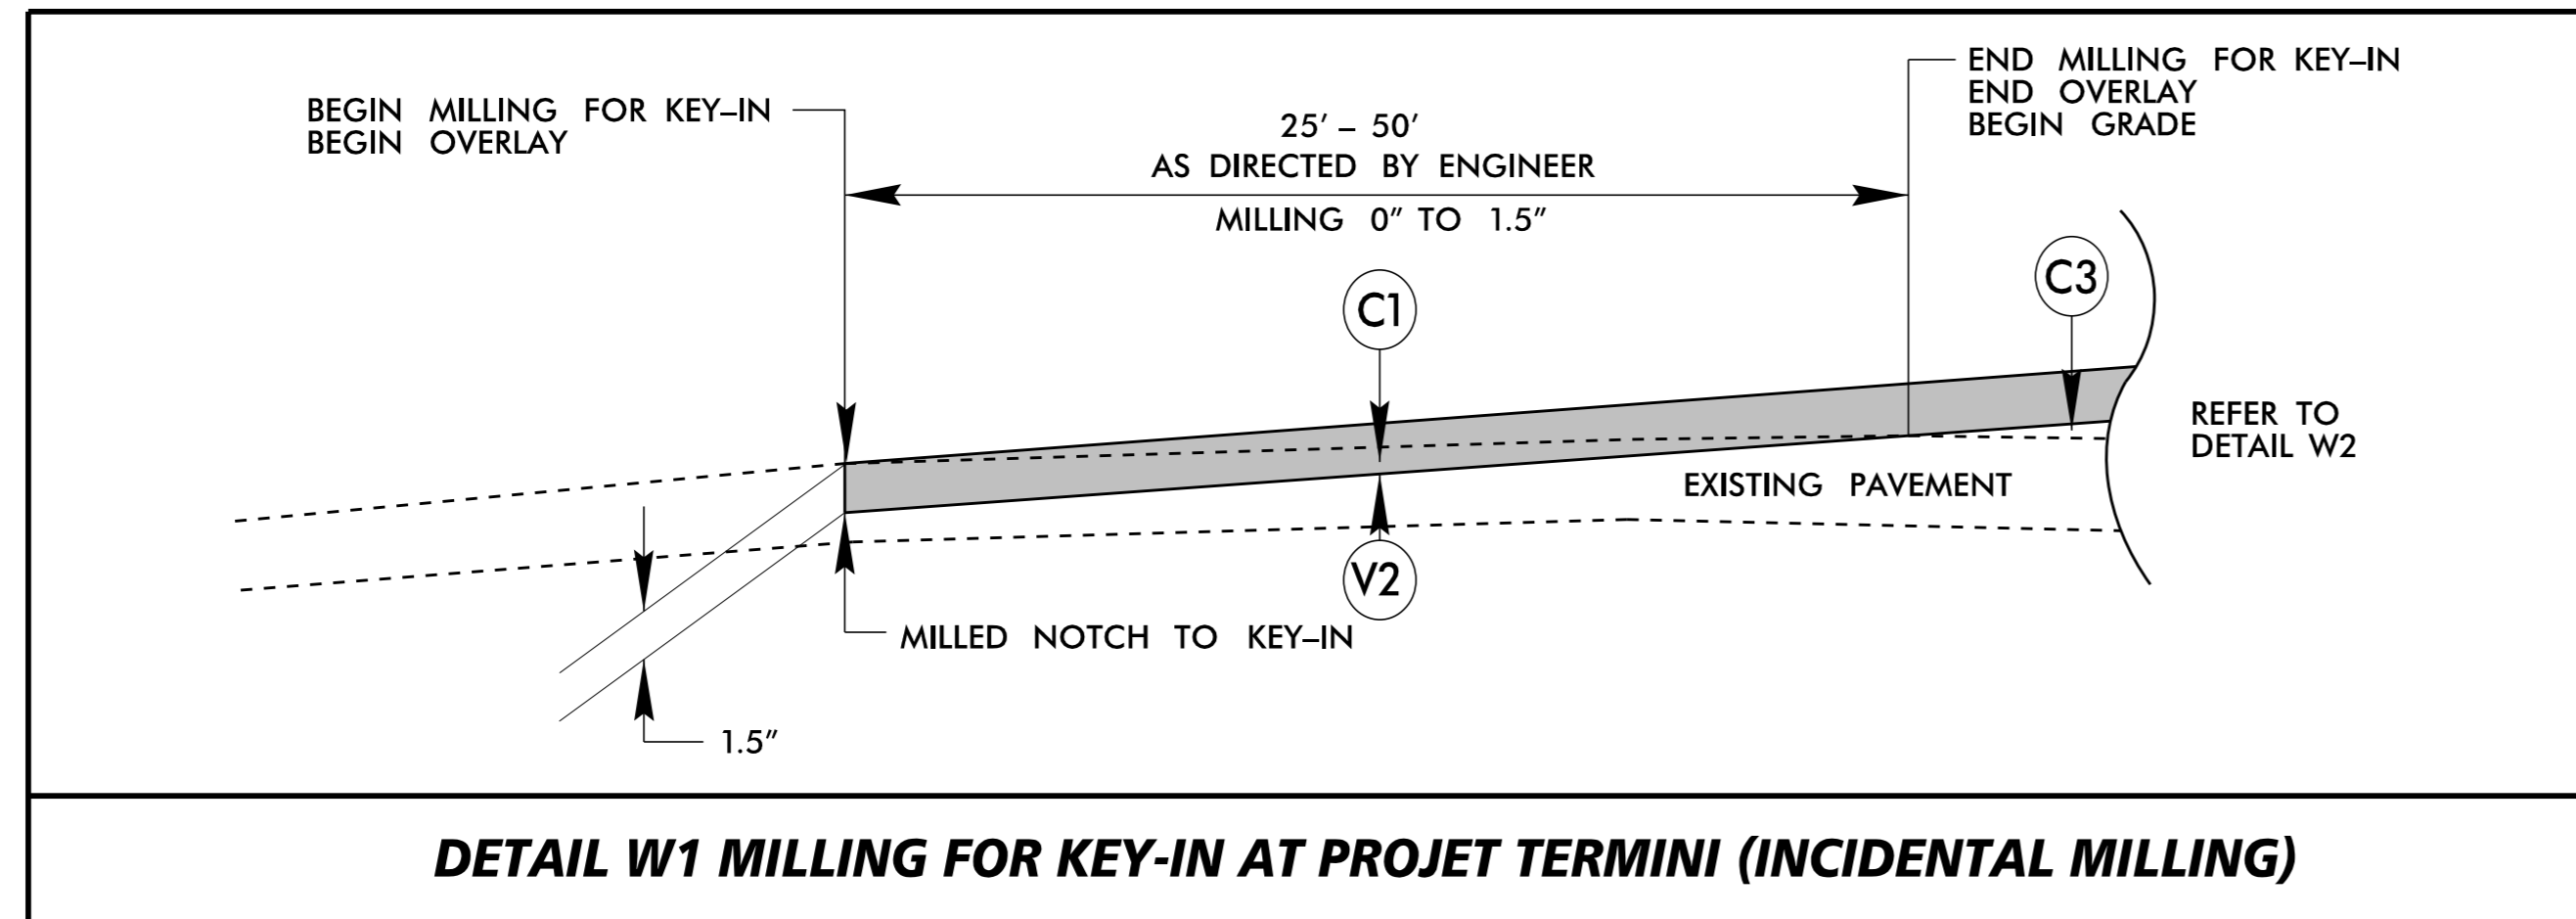

PAVEMENT SCHEDULE	
C1	PROPOSED APPROX. 1.5" ASPHALT CONCRETE SURFACE COURSE TYPE S9.5B, AT AN AVERAGE RATE OF 168 LBS. PER SQ. YD.
C2	PROPOSED APPROX. 3" ASPHALT CONCRETE SURFACE COURSE TYPE S9.5B, AT AN AVERAGE RATE OF 168 LBS. PER SQ. YD. IN EACH OF TWO LAYERS.
C3	PROPOSED VAR. DEPTH ASPHALT CONCRETE SURFACE COURSE, TYPE S9.5B, AT AN AVERAGE RATE OF 112 LBS. PER SQ. YD. PER 1" DEPTH. TO BE PLACED IN LAYERS NOT LESS THAN 1.5" IN DEPTH OR GREATER THAN 2" IN DEPTH.
D1	PROPOSED APPROX. 4" ASPHALT CONCRETE INTERMEDIATE COURSE TYPE I19.0B, AT AN AVERAGE RATE OF 456 LBS. PER SQ. YD.
D2	PROPOSED VAR. DEPTH ASPHALT CONCRETE INTERMEDIATE COURSE, TYPE I19.0B, AT AN AVERAGE RATE OF 114 LBS. PER SQ. YD. PER 1" DEPTH TO BE PLACED IN LAYERS NOT LESS THAN 2.5" OR GREATER THAN 4" IN DEPTH.
E1	PROPOSED APPROX. 5" ASPHALT CONCRETE BASE COURSE TYPE B25.0B, AT AN AVERAGE RATE OF 570 LBS. PER SQ. YD.
E2	PROPOSED APPROX. 4" ASPHALT CONCRETE BASE COURSE TYPE B25.0B, AT AN AVERAGE RATE OF 456 LBS. PER SQ. YD.
E3	PROPOSED VAR. DEPTH ASPHALT CONCRETE BASE COURSE, TYPE B25.0B, AT AN AVERAGE RATE OF 114 LBS. PER SQ. YD. PER 1" DEPTH TO BE PLACED IN LAYERS NOT LESS THAN 3" OR GREATER THAN 5.5" IN DEPTH.
J1	PROPOSED 10" AGGREGATE BASE COURSE
R1	PROPOSED 2'-6" CONCRETE CURB & GUTTER
R2	PROPOSED 1'-6" CONCRETE CURB & GUTTER
R3	PROPOSED 2'-0" CONCRETE VALLEY GUTTER
R4	PROPOSED 5" MONOLITHIC CONCRETE ISLAND (KEYED-IN)
R5	PROPOSED RETAINING WALL
S1	PROPOSED 8" REINFORCED CONCRETE PAVEMENT (TRUCK APRON)
S2	PROPOSED 4" CONCRETE SIDEWALK
T	EARTH MATERIAL
U	EXISTING PAVEMENT
V1	MILLING ASPHALT PAVEMENT (1.5" DEPTH)
V2	MILLING ASPHALT PAVEMENT, VARIABLE DEPTH (0" - 1.5')
W	VARIABLE DEPTH ASPHALT PAVEMENT (SEE DETAIL W2, SHEET 2A-10)

K:\RAL_Roadway\01036245 - Kernersville Roadway\Proj\W5510_RDY_PSH_2A-10.dgn

12/22/2015