


### INPUT PAGE 2 ASSIGNMENT PROGRAMMING DETAIL FOR ALTERNATE PHASING - LOOP 3A

(program controller as shown below)

- NOTES: 1. This programming applies for Input Page 2 only. Input Page 1 will use standard default settings. This programming is necessary for proper detector operation during Alternate Phasing operation.
2. The first task this programming accomplishes is the disabling of Input #12 (Detector 28) so that a Vehicle Call will not be placed to Phase 8 during Alternate Phasing operation. The second task this programming accomplishes is that it reassigns Detector 53 to Input #20 so that the Delay on Loop 3A can be reduced from 15 Seconds to 0 Seconds.


From Main Menu press '5' (INPUTS), then press 'Next' to get to Input Page '2'. Press the '+' key until Input 12 is reached.

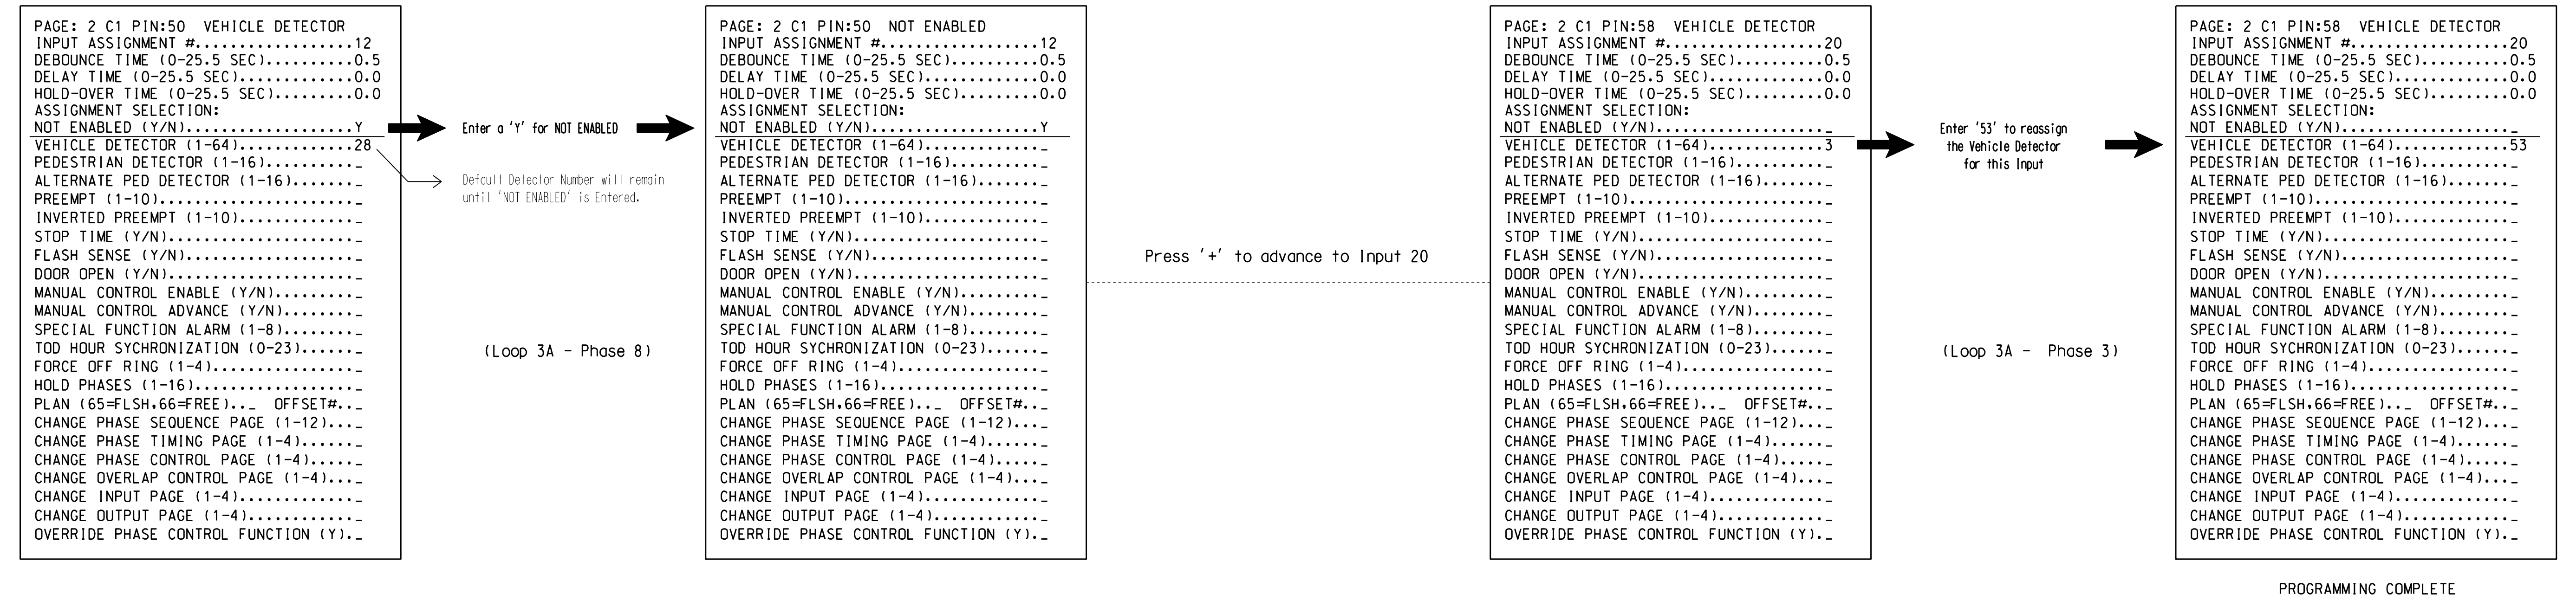

### SPECIAL DETECTOR PROGRAMMING DETAIL - LOOP 3A (ALT.)

(program controller as shown below)

From Main Menu press '7' (DETECTORS), then press '1' for Vehicle Detectors. Press the '-' key to get to Vehicle Detector #53.

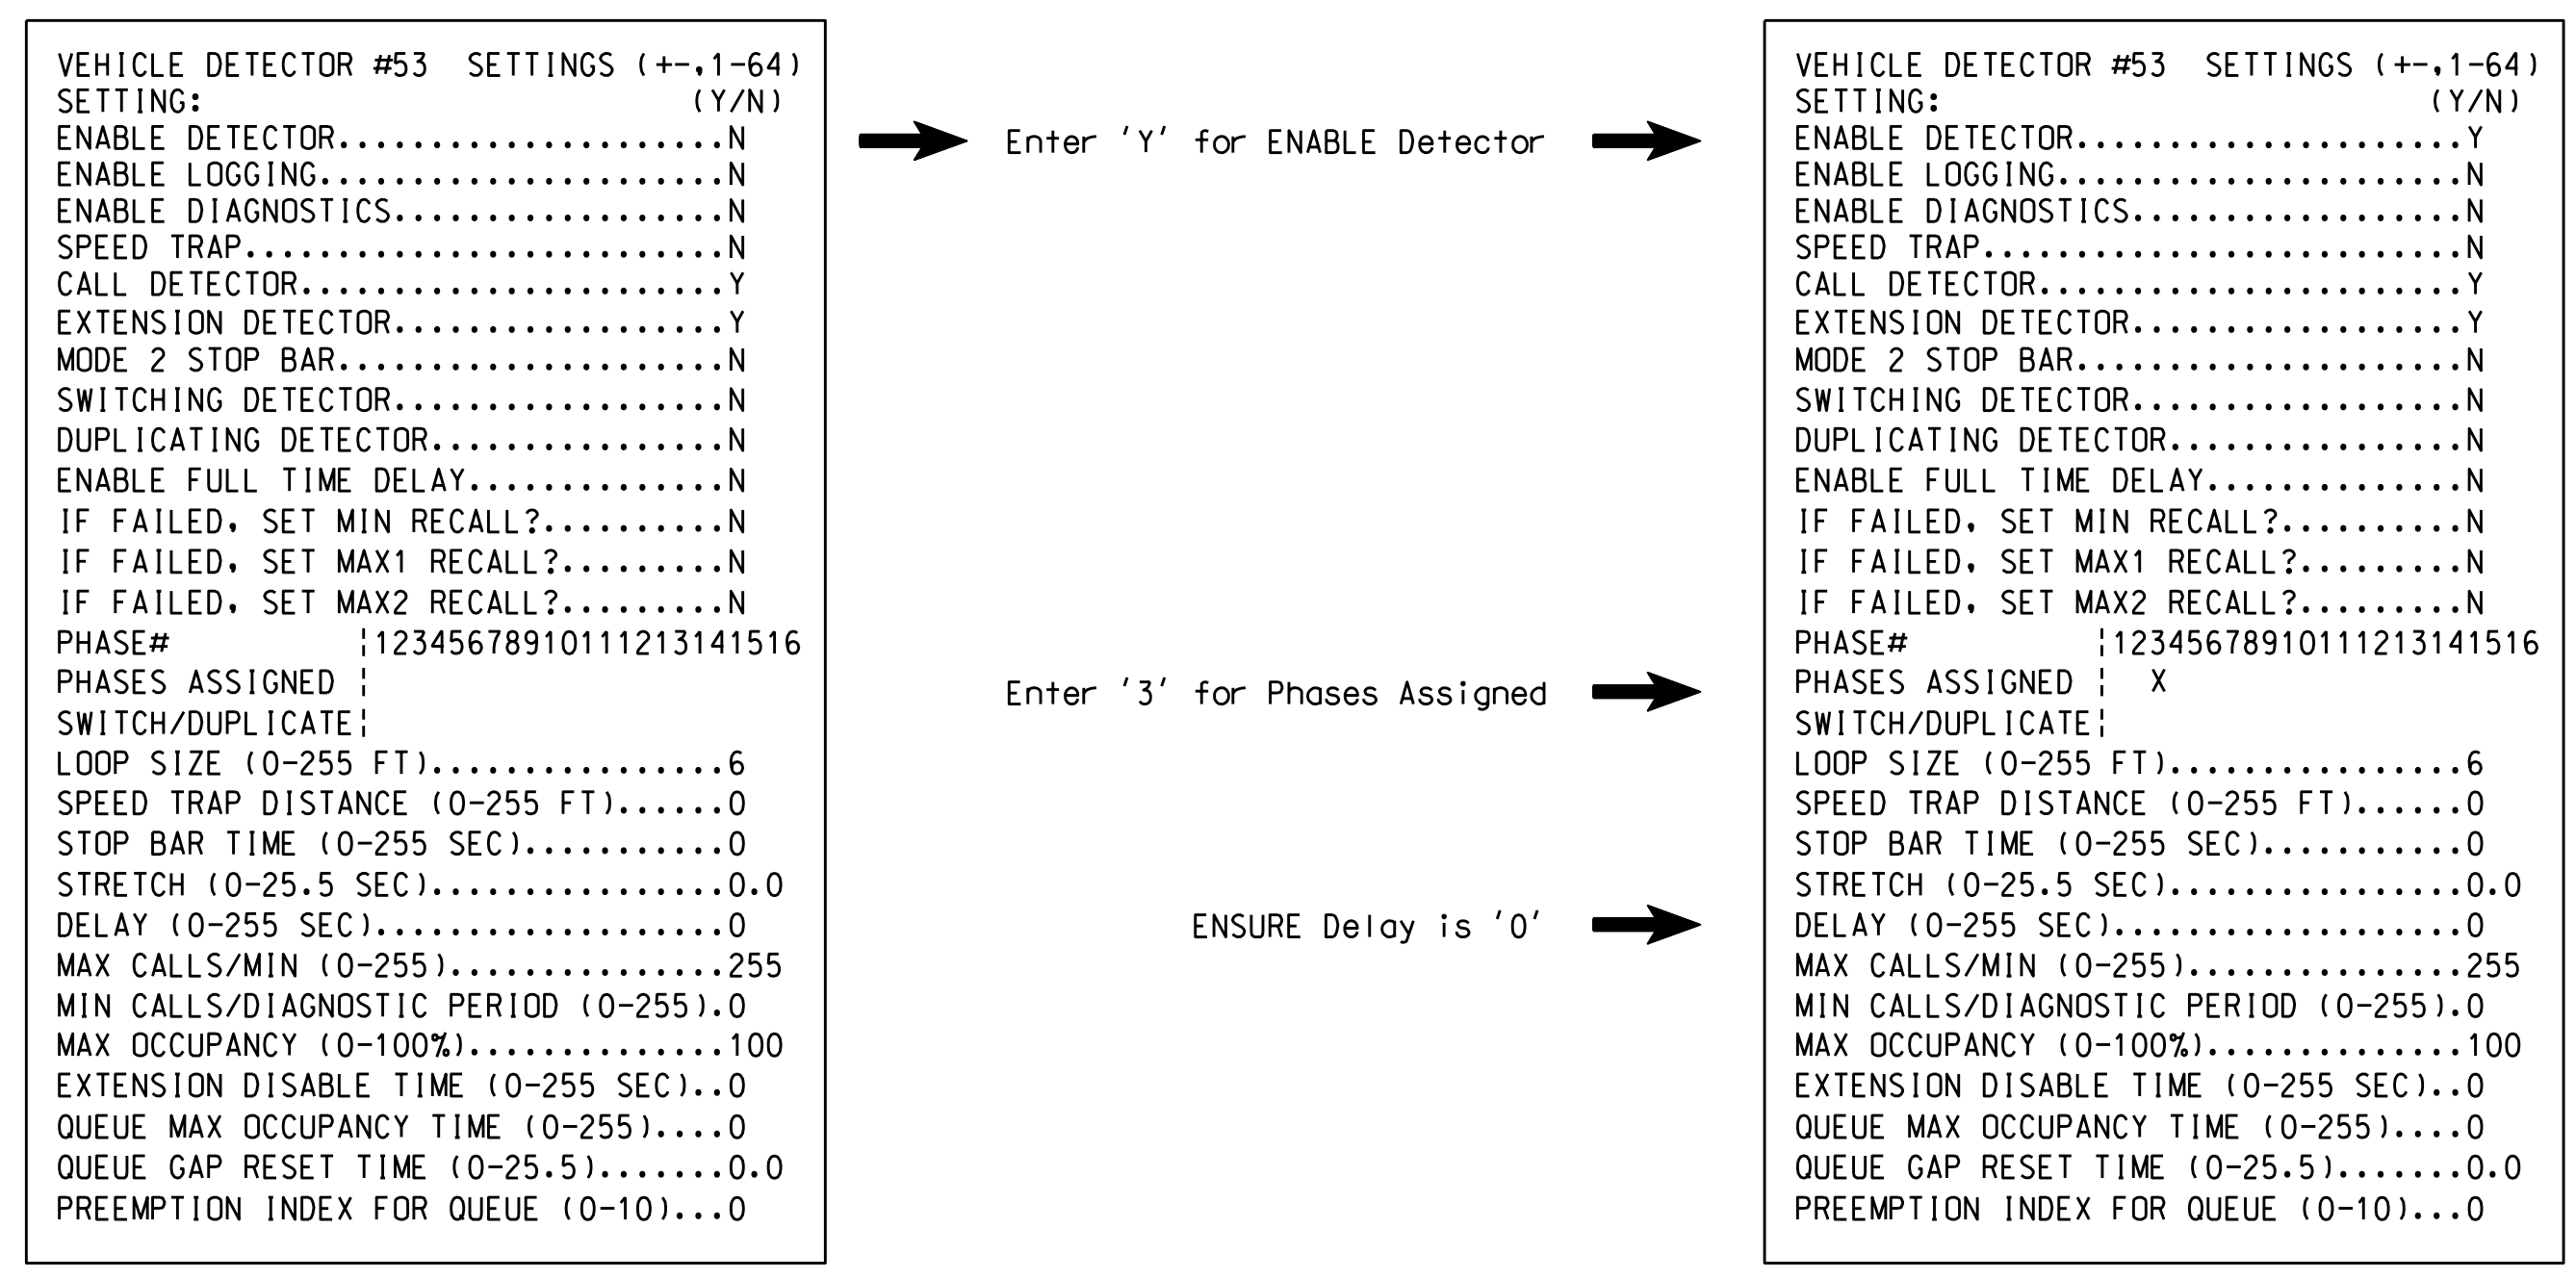

NOTE: Detector is programmed per the Input File Connection and Programming Chart shown on Sheet 1.

THIS ELECTRICAL DETAIL IS FOR THE SIGNAL DESIGN: 09-1104  
DESIGNED: April 2015  
SEALED: 5/7/15  
REVISED: N/A

Electrical Detail - Sheet 4 of 6

	ELECTRICAL AND PROGRAMMING DETAILS FOR:	SR 4315 (S. Main Street) at SR 2648 (Old Winston Road) / Shopping Center Driveway	SEAL PROFESSIONAL ENGINEER GEORGE C. BROWN No. 022013	
	Prepared In the Offices of:	Division 9 Forsyth County Kernersville	DATE: 5/19/2015	
	PLAN DATE: April 2015	REVIEWED BY: T. Joyce	PREPARED BY: B. SIMMONS	REVIEWED BY:
	REVISIONS	INIT. DATE	SIGNED BY: George C. Brown	DATE:

SIG. INVENTORY NO. 09-1104

C:\MSD-2015-13108 SS-MIT\SASU\TIS\_Signal\working\p\p\Map\5\Simmons\working\Folder\Electrical\_Detail\09-1104\_smc\_ele\_xxx.dgn  
 B:\Simmons