



18 + 50.00

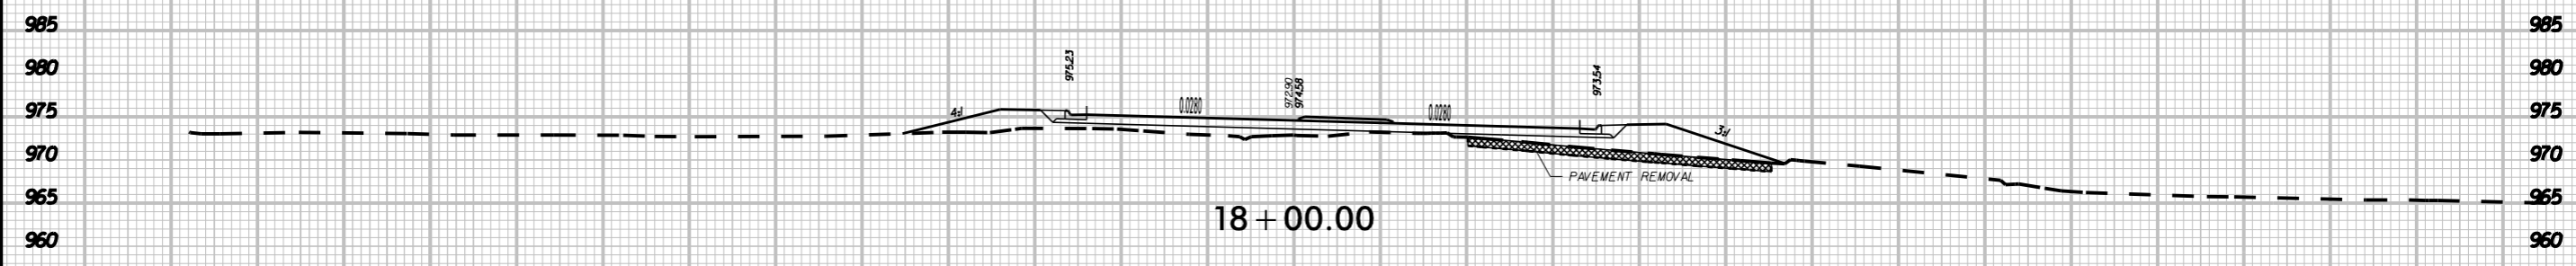

18 + 00.00

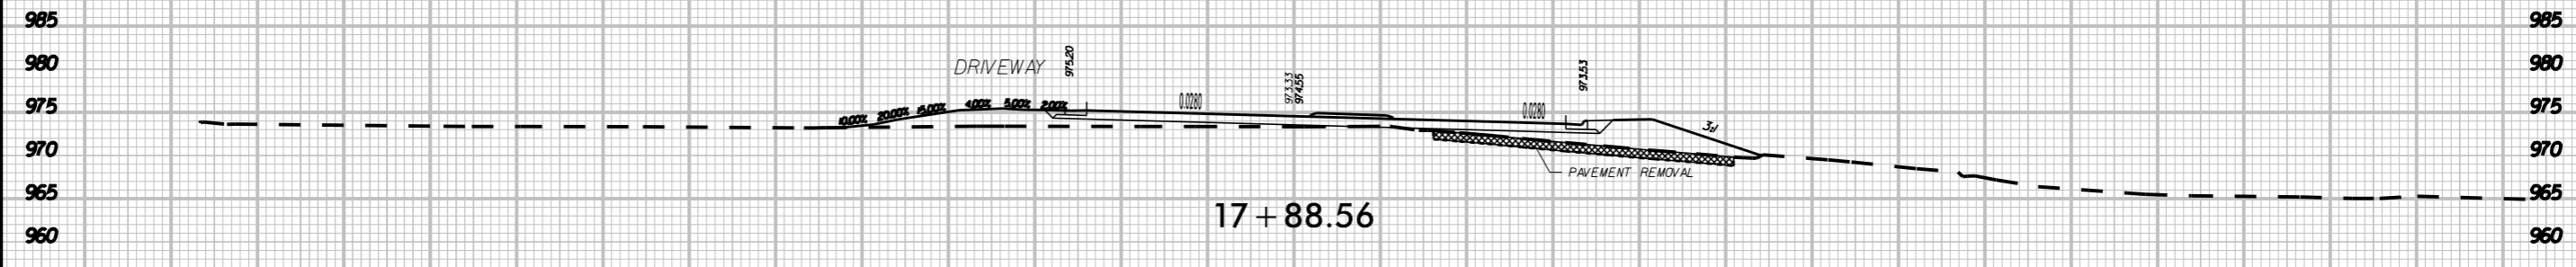


17 + 88.56



17 + 72.48

 ASPHALT PAVEMENT REMOVAL

**-Y1- (OLD WINSTON)**

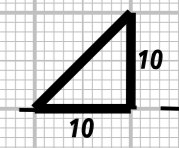

K:\PAL\_Roadway\01036245 - Kernersville\Roadway\XSC\W5510\_RDY\_XPL\_Y1.dgn  
1/4/2016