


STATE OF NORTH CAROLINA  
DIVISION OF HIGHWAYS


**TRANSPORTATION MANAGEMENT PLAN**

**GRANVILLE COUNTY**

**DIVISION 5**

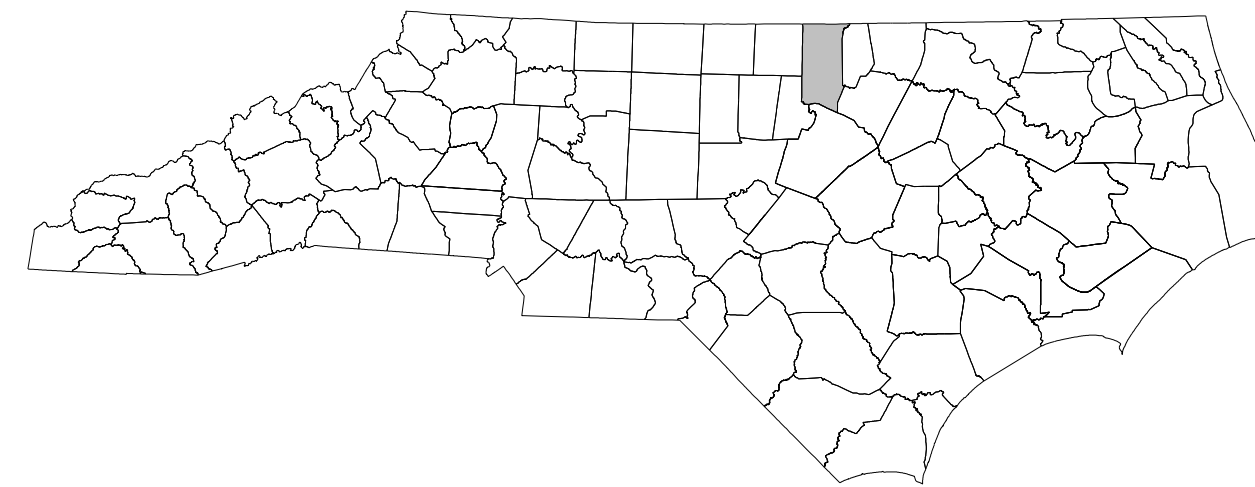


**BRIDGE #125 – SR 1400 (GRASSY CREEK VIRGILINA ROAD) OVER AARON'S CREEK**

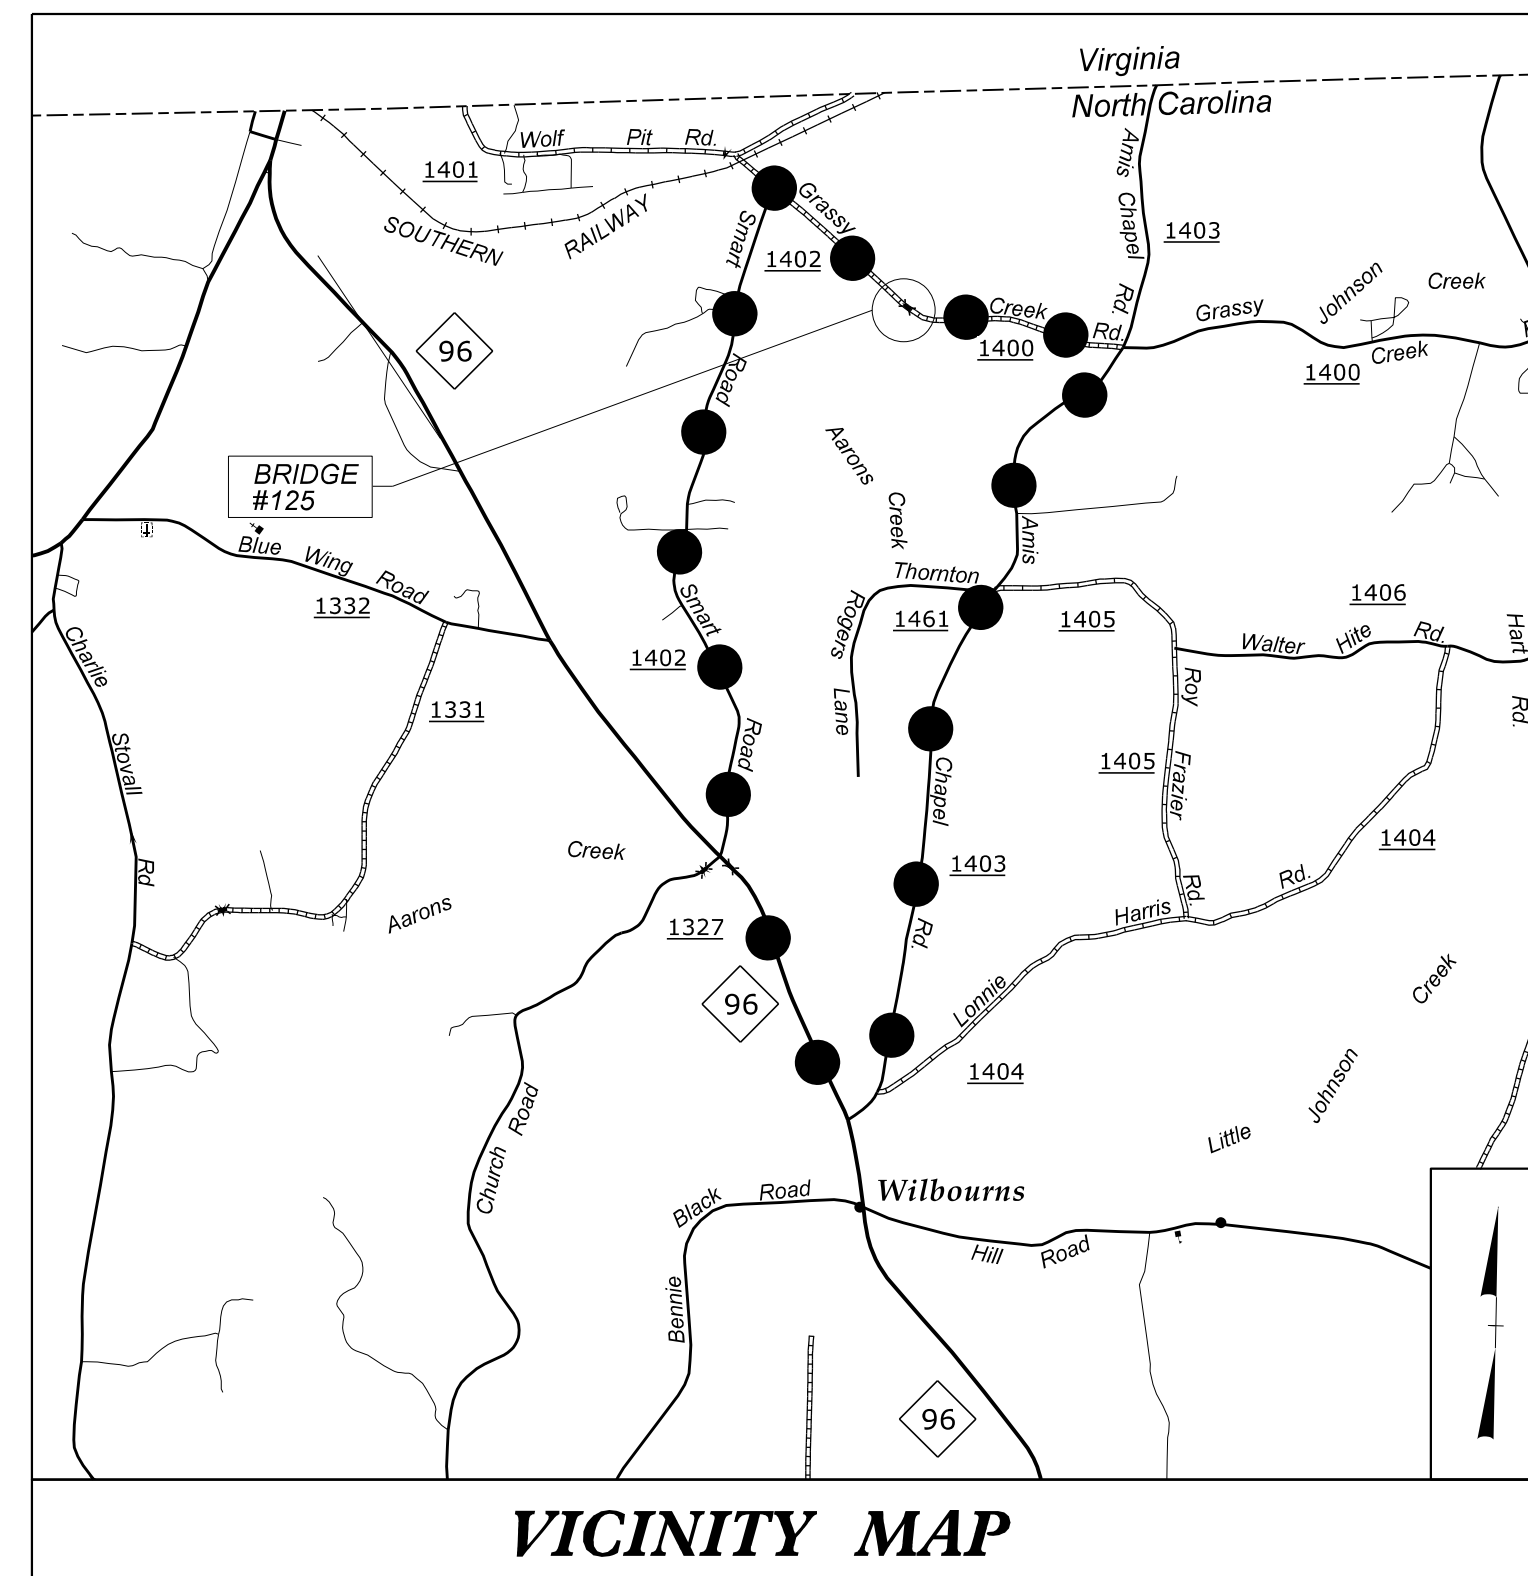


●●●●●●●●●● DENOTES OFF-SITE DETOUR

**TYPE OF WORK: GRADING, PAVING, DRAINAGE AND STRUCTURE**

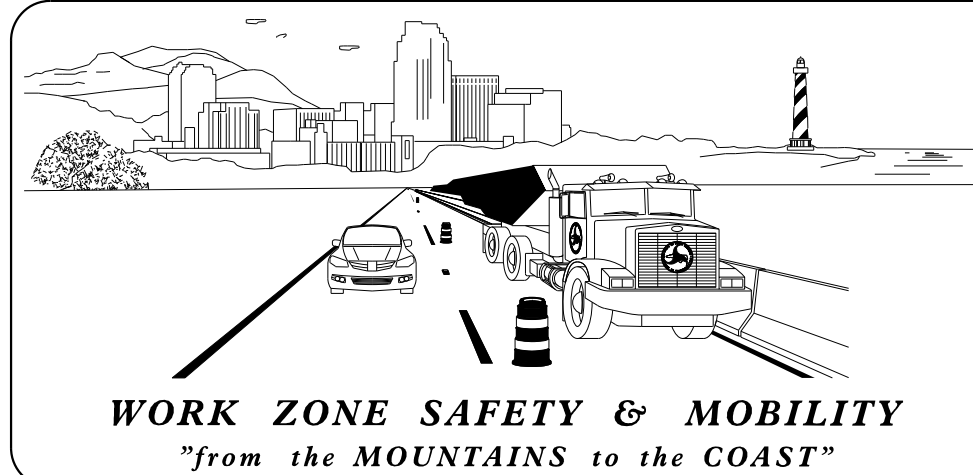

**N.C.D.O.T. WORK ZONE TRAFFIC CONTROL**  
1561 MAIL SERVICE CENTER (MSC) RALEIGH, NC 27699-1561  
750 N. GREENFIELD PARKWAY, GARNER, NC 27529 (DELIVERY)  
PHONE: (919) 773-2800 FAX: (919) 771-2745

J. S. BOURNE, PE STATE TRAFFIC MANAGEMENT ENGINEER  
D. W. BISSETTE, PE CENTRAL WORK ZONE TRAFFIC CONTROL ENGINEER  
HELEN SHYU, PE TRAFFIC CONTROL PROJECT DESIGN ENGINEER

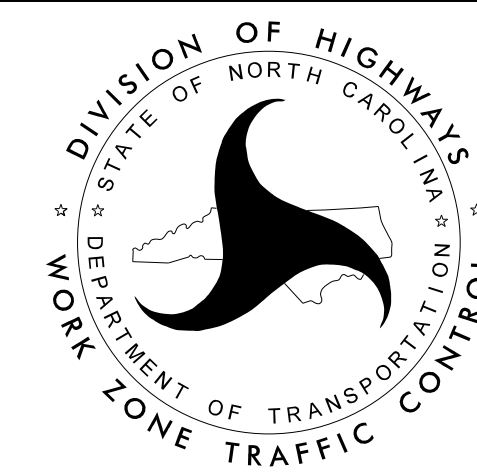

**INDEX OF SHEETS**

SHEET NO.	TITLE
TMP-1	TITLE SHEET, VICINITY MAP AND INDEX OF SHEETS
TMP-1A	LIST OF APPLICABLE ROADWAY STANDARD DRAWINGS AND LEGEND
TMP-1B	TRANSPORTATION OPERATIONS PLAN: TRAFFIC MANAGEMENT STRATEGY AND GENERAL NOTES
TMP-2	SPECIAL SIGN DESIGN - GRASSY CREEK VIRGILINA ROAD
TMP-3	TEMPORARY TRAFFIC CONTROL PHASING
TMP-4	SR 1400 (GRASSY CREEK VIRGILINA ROAD) ROAD CLOSURE AND DETOUR ROUTE

SHEET NO.  
TMP-1

DOCUMENT NOT CONSIDERED FINAL  
UNLESS ALL SIGNATURES COMPLETED

**Stantec**  
Stantec Consulting Services Inc. Tel. 919.851.6866  
801 Jones Franklin Rd-Suite 300 Fax. 919.851.7024  
Raleigh, NC 27606 www.stantec.com  
License No. F-0672

BETSY L. WATSON, PE PRINCIPAL  
GEORGE M. KARAGEORGE, PE SENIOR TRANSPORTATION ENGINEER  
CAROLINE OWINGS, E1 TRANSPORTATION ENGINEER IN TRAINING



I/25/2016  
L:\Traffic\Transportation Management Plan\TMP\Plan Sheets\B5171\_TMP\_01\_TITLE.dgn  
cowings

**TIP PROJECT: B-5171**