ROADWAY STANDARD DRAWINGS

THE FOLLOWING ROADWAY STANDARDS AS APPEAR IN "ROADWAY STANDARD DRAWINGS" -PROJECT SERVICES UNIT - N.C. DEPARTMENT OF TRANSPORTATION - RALEIGH, N.C., DATED JANUARY 2012 ARE APPLICABLE TO THIS PROJECT AND BY REFERENCE HEREBY ARE CONSIDERED A PART OF THESE PLANS:


STD. NO.


TITLE

1101.01	WORK ZONE ADVANCE WARNING SIGNS
1101.02	TEMPORARY LANE CLOSURES
1101.03	TEMPORARY ROAD CLOSURES
1101.04	TEMPORARY SHOULDER CLOSURES
1101.05	WORK ZONE VEHICLE ACCESSES
1101.06	WARNING SIGNS FOR BLASTING ZONES
1101.11	TRAFFIC CONTROL DESIGN TABLES
1110.01	STATIONARY WORK ZONE SIGNS
1110.02	PORTABLE WORK ZONE SIGNS
1115.01	FLASHING ARROW BOARDS
1130.01	DRUMS
1135.01	CONES
1145.01	BARRICADES
1150.01	FLAGGING DEVICES
1160.01	TEMPORARY CRASH CUSHION
1165.01	WORK VEHICLE LIGHTING SYSTEMS AND TMA DELINEA
1170.01	PORTABLE CONCRETE BARRIER
1180.01	SKINNY - DRUM
1205.01	PAVEMENT MARKINGS - LINE TYPES AND OFFSETS
1205.02	PAVEMENT MARKINGS - TWO LANE AND MULTILANE RO
1205.12	PAVEMENT MARKINGS - BRIDGES
1261.01	GUARDRAIL AND BARRIER DELINEATORS - INSTALLAT
1261.02	GUARDRAIL AND BARRIER DELINEATORS - TYPES AND
1262.01	GUARDRAIL END DELINEATION
1264.01	OBJECT MARKERS - TYPES
1264.02	OBJECT MARKERS - INSTALLATION

DocuSign Envelope ID: 799B352A-4882-4FD4-B35D-F1214CBBB519



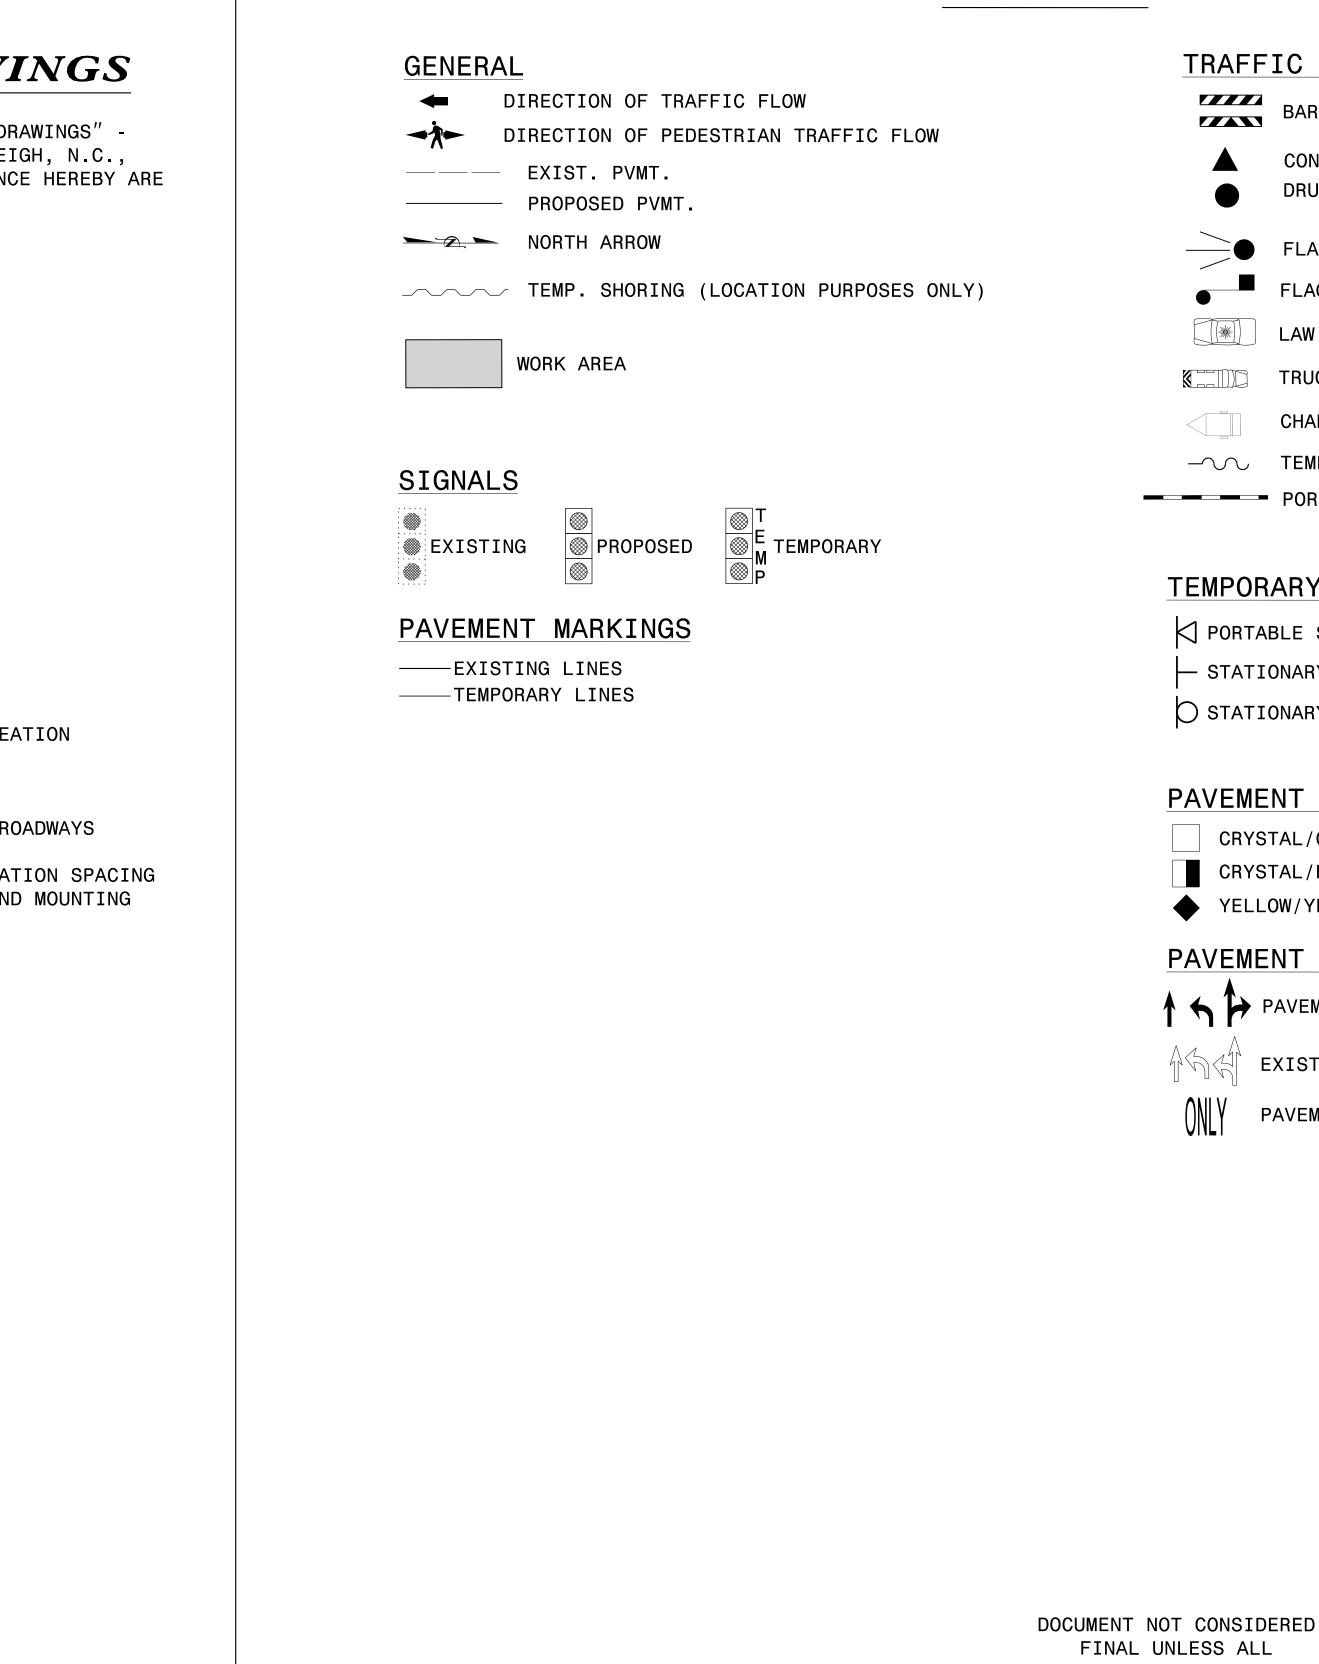

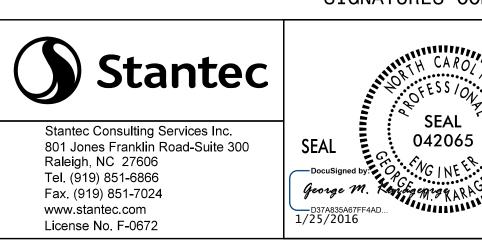

		PROJ. REFERENCE NO.	SHEET NO.	
		B-5171	TMP-1A	
RAFFIC CONTROL DEVICES				
	BARRICADE (TYPE III)			
	CONE DRUM OSKINNY DRUM OTUBULAR	MARKER		
$\geq \bullet$	FLASHING ARROW BOARD			
	FLAGGER			
*	LAW ENFORCEMENT			
	TRUCK MOUNTED ATTENUATOR (TMA)			
	CHANGEABLE MESSAGE SIGN			
\sim	TEMPORARY CRASH CUSHION			
	PORTABLE CONCRETE BARRIER			

TEMPORARY SIGNING


PORTABLE SIGN — STATIONARY SIGN STATIONARY OR PORTABLE SIGN

PAVEMENT MARKERS


CRYSTAL/CRYSTAL CRYSTAL/RED YELLOW/YELLOW

PAVEMENT MARKING SYMBOLS

A PAVEMENT MARKING SYMBOLS EXISTING PAVEMENT MARKING SYMBOLS (HOLLOW) PAVEMENT MARKING ALPHANUMERIC CHARACTERS

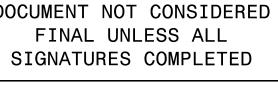



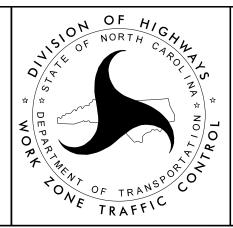

ROADWAY STANDARD DRAWINGS LEGEND