

SIGN NUMBER: SD-1
 TYPE: STATIONARY
 QUANTITY: SEE PLANS

SIGN WIDTH: 48"
 HEIGHT: 24"
 TOTAL AREA: 8.0 Sq.Ft.

BORDER TYPE: RECESSED
 RADII: 1.5"
 WIDTH: 0.63"
 RECESS: 0.38"

NO. Z BARS:
 LENGTH:

BACKG COLOR: Fluorescent Orange
 COPY COLOR: Black


SYMBOL	X	Y	WID	HT

MAT'L: 0.125" (3.2MM) ALUMINUM

DESIGN BY: RRH
 PROJECT ID: B-5171

CHECKED BY: BLW
 DIV: 5

DATE: Mar 19, 2015

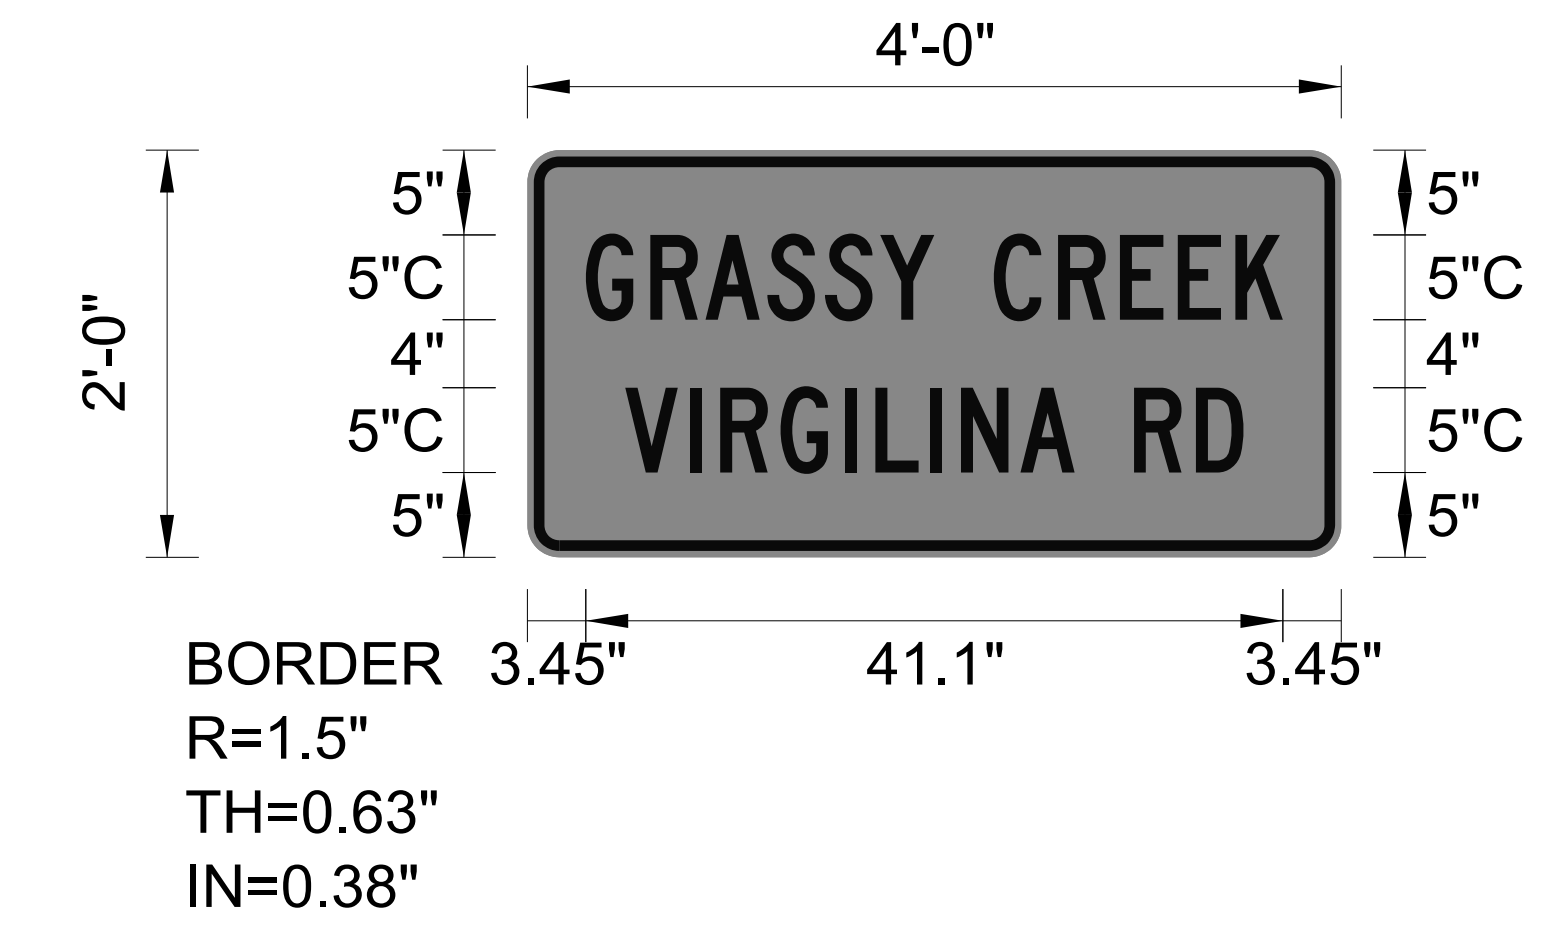

- USE NOTES
- Legend and border shall be direct applied black non-reflective sheeting.
 - Background shall be NC GRADE B Fluorescent Orange retroreflective sheeting.

Spacing Factor is 1 unless specified otherwise

LETTER POSITIONS

Letter spacings are to start of next letter

	G	R	A	S	S	Y		C	R	E	E	K							Series/Size Text Length
	3.5	3.8	3.3	3.6	3.4	3.3	3.2	3.5	3.8	3.7	3.4	3.4	2.8	3.5					C 2000
																			41.1
	5.8	3.8	1.8	3.5	3.8	1.8	3.2	1.8	3.5	3.2	3.5	3.7	2.8	5.8					C 2000
																			36.5

DOCUMENT NOT CONSIDERED
 FINAL UNLESS ALL
 SIGNATURES COMPLETED

<p>Stantec Consulting Services Inc. 801 Jones Franklin Road-Suite 300 Raleigh, NC 27606 Tel. (919) 851-8866 Fax. (919) 851-7024 www.stantec.com License No. F-0672</p>	<p>SEAL 042065 GEORGE M. KARAGONE PROFESSIONAL ENGINEER STATE OF NORTH CAROLINA</p>	<p>DIVISION OF HIGHWAYS STATE OF NORTH CAROLINA DEPARTMENT OF TRANSPORTATION WORK ZONE TRAFFIC CONTROL</p>	<p>SPECIAL SIGN DESIGN GRASSY CREEK VIRGILINA ROAD</p>
--	---	---	--

1/25/2016
 U:\Traffic\Transportation Management\Plan\TMP\Plan Sheets\B5171_TMP_02_SPECIALSIGN.dgn
 cowings