





8/23/99



PROJ. REFERENCE NO.  
B-5171

SHEET NO.  
X-4

75 70 65 60 55 50 45 40 35 30 25 20 15 10 5 0 5 10 15 20 25 30 35 40 45 50

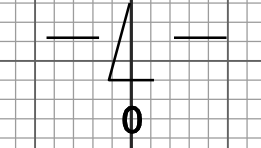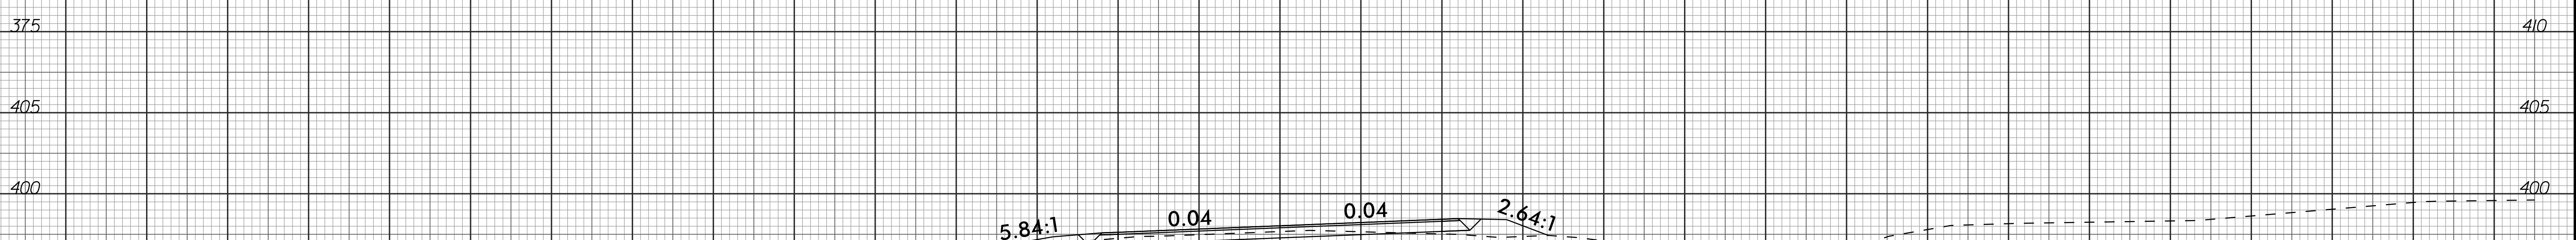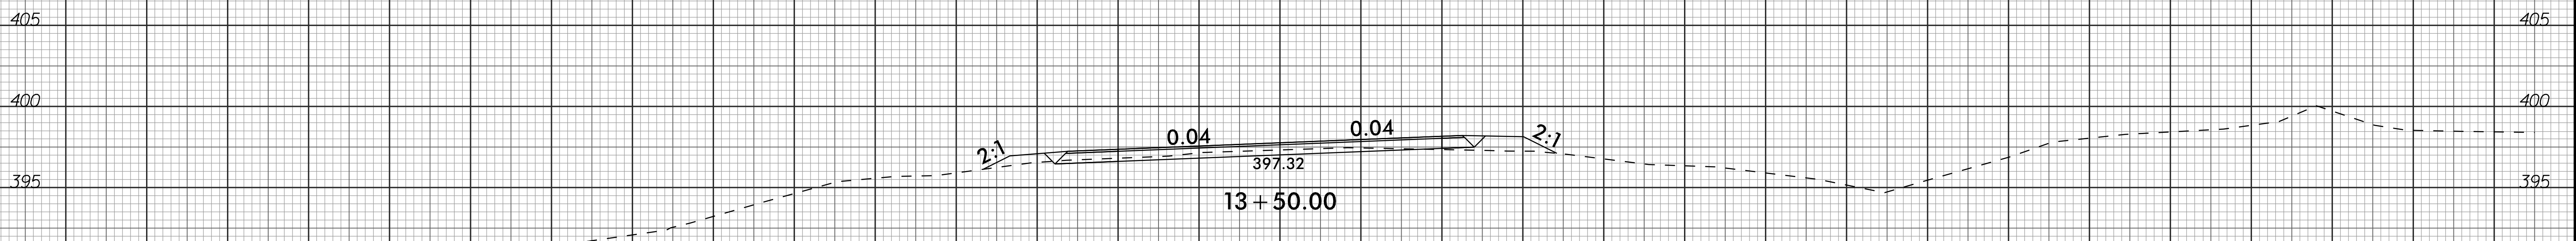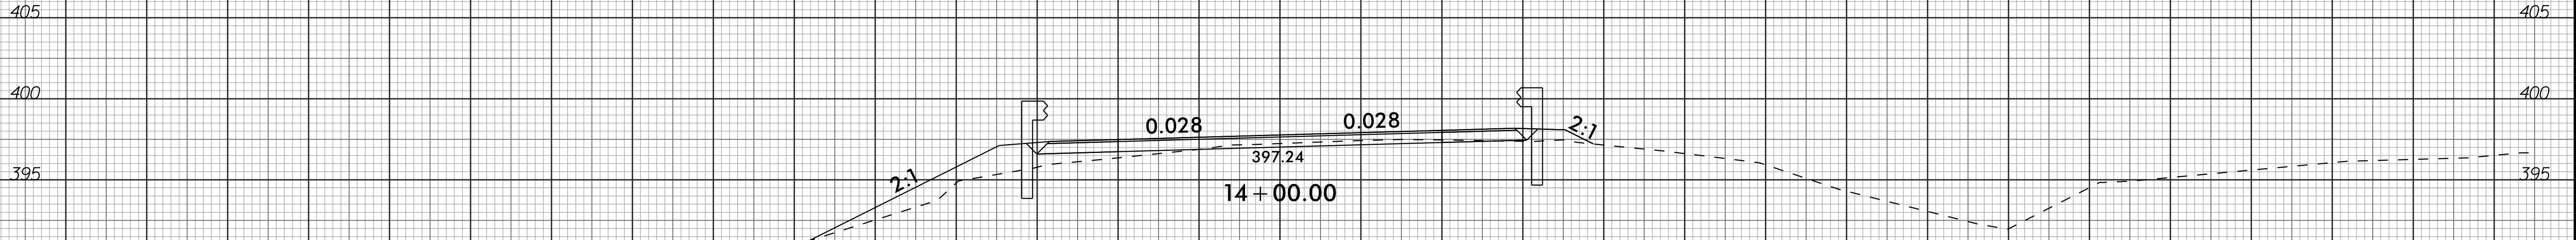

I:\12\2015  
L\VR\2015\Corridor-Modeling\B5171\_Rdy\_XSC.sm\_.xpl.dgn  
stamalwood

75 70 65 60 55 50 45 40 35 30 25 20 15 10 5 0 5 10 15 20 25 30 35 40 45 50