


22-MAR-2016 08:08 R:\Structures\Plans\Substructure\B5171_SD_B***.**dgn jpadams

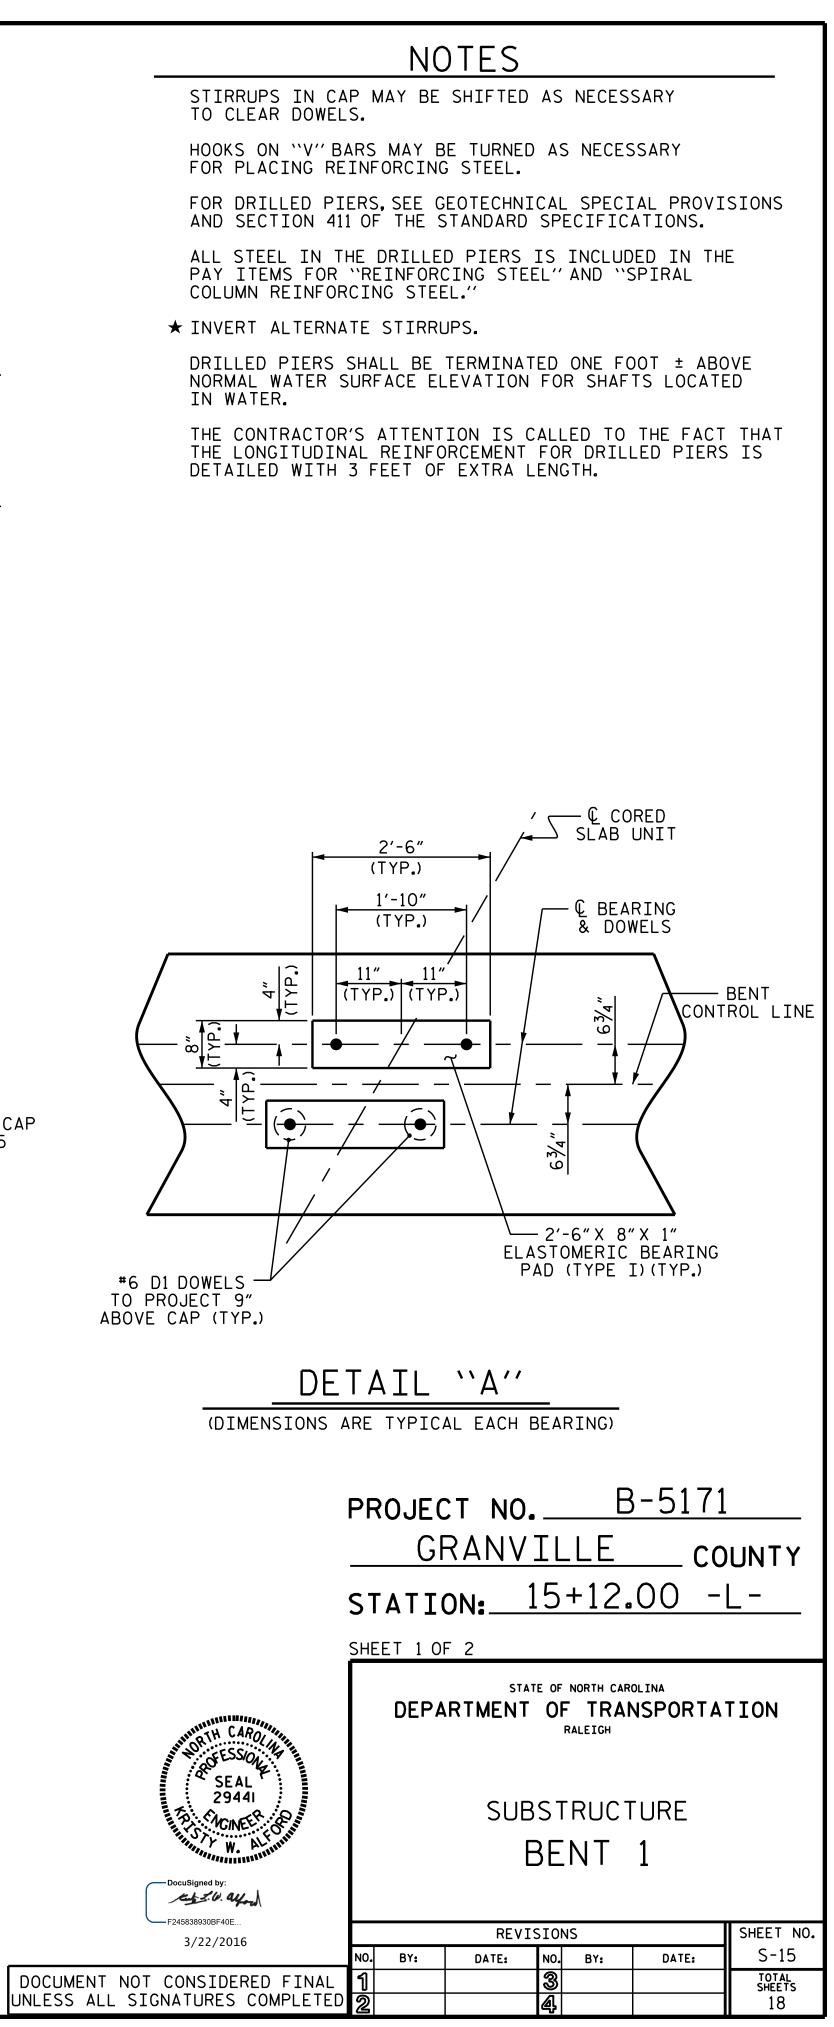

STD.NO.DP_BT_30_60S_<50'