
This electronic collection of documents is provided for the convenience of the user and is Not a Certified Document -

The documents contained herein were originally issued and sealed by the individuals whose names and license numbers appear on each page, on the dates appearing with their signature on that page. This file or an individual page shall not be considered a certified document.


4		STAT DEPART	TE OF N MENT (
· B-5344	LOCAT		IGNI ILFOK South
T.I.P.	REMOVED AND DISPOSED OF UNLESS OT	ED ON TWO U-CHANNEL POSTS UNLESS S ON PRIVATE STREET (NON-STATE ONSTRUCTION, THE CONTRACTOR WORK WILL BE COMPLETED BY OTHERS. O ON PLANS, ALL 'E' AND 'F' SIGNS GINEER L POST WITHIN THE PROJECT LIMITS SHALL BE THERWISE NOTED ON PLANS. GNS SHALL BE TYPE C REFLECTIVE SHEETING.	
C203728	ITEM NO.DESC. DESC. NO.SECT. NO.4072000000903SUPPORTS, 3 LB STE4096000000904SIGN ERECTION, TYP	RY OF QUANTITIES DESCRIPTION CL EL U-CHANNEL E D EYSTEM, U-CHANNEL	JANTITY UNIT 26 L.F. 2 EA. 14 EA.
CONTRACT:	PROJECT SERVICES UNIT - N.C. DEPARTME DATED JANUARY 2012 ARE APPLICABLE TO CONSIDERED A PART OF THESE PLANS: <u>STD. NO. TITLE</u> 904.10 ORIENTATION OF GROUND 904.50 MOUNTING OF TYPE 'D', PLAN PREPARED BY: N.C.D.O.T. <u>RENEE B. ROACH, P.E.</u> SIGNING & DELINE	PPEAR IN "ROADWAY STANDARD DRAWINGS" - ENT OF TRANSPORTATION - RALEIGH, N.C., THIS PROJECT AND BY REFERENCE HEREBY ARE MOUNTED SIGNS 'E' AND 'F' SIGNS ON 'U' CHANNEL POSTS	THE WORTH CHARMEN


NORTH CAROLINA **OF TRANSPORTATION**

NG PLAN **RD** COUNTY

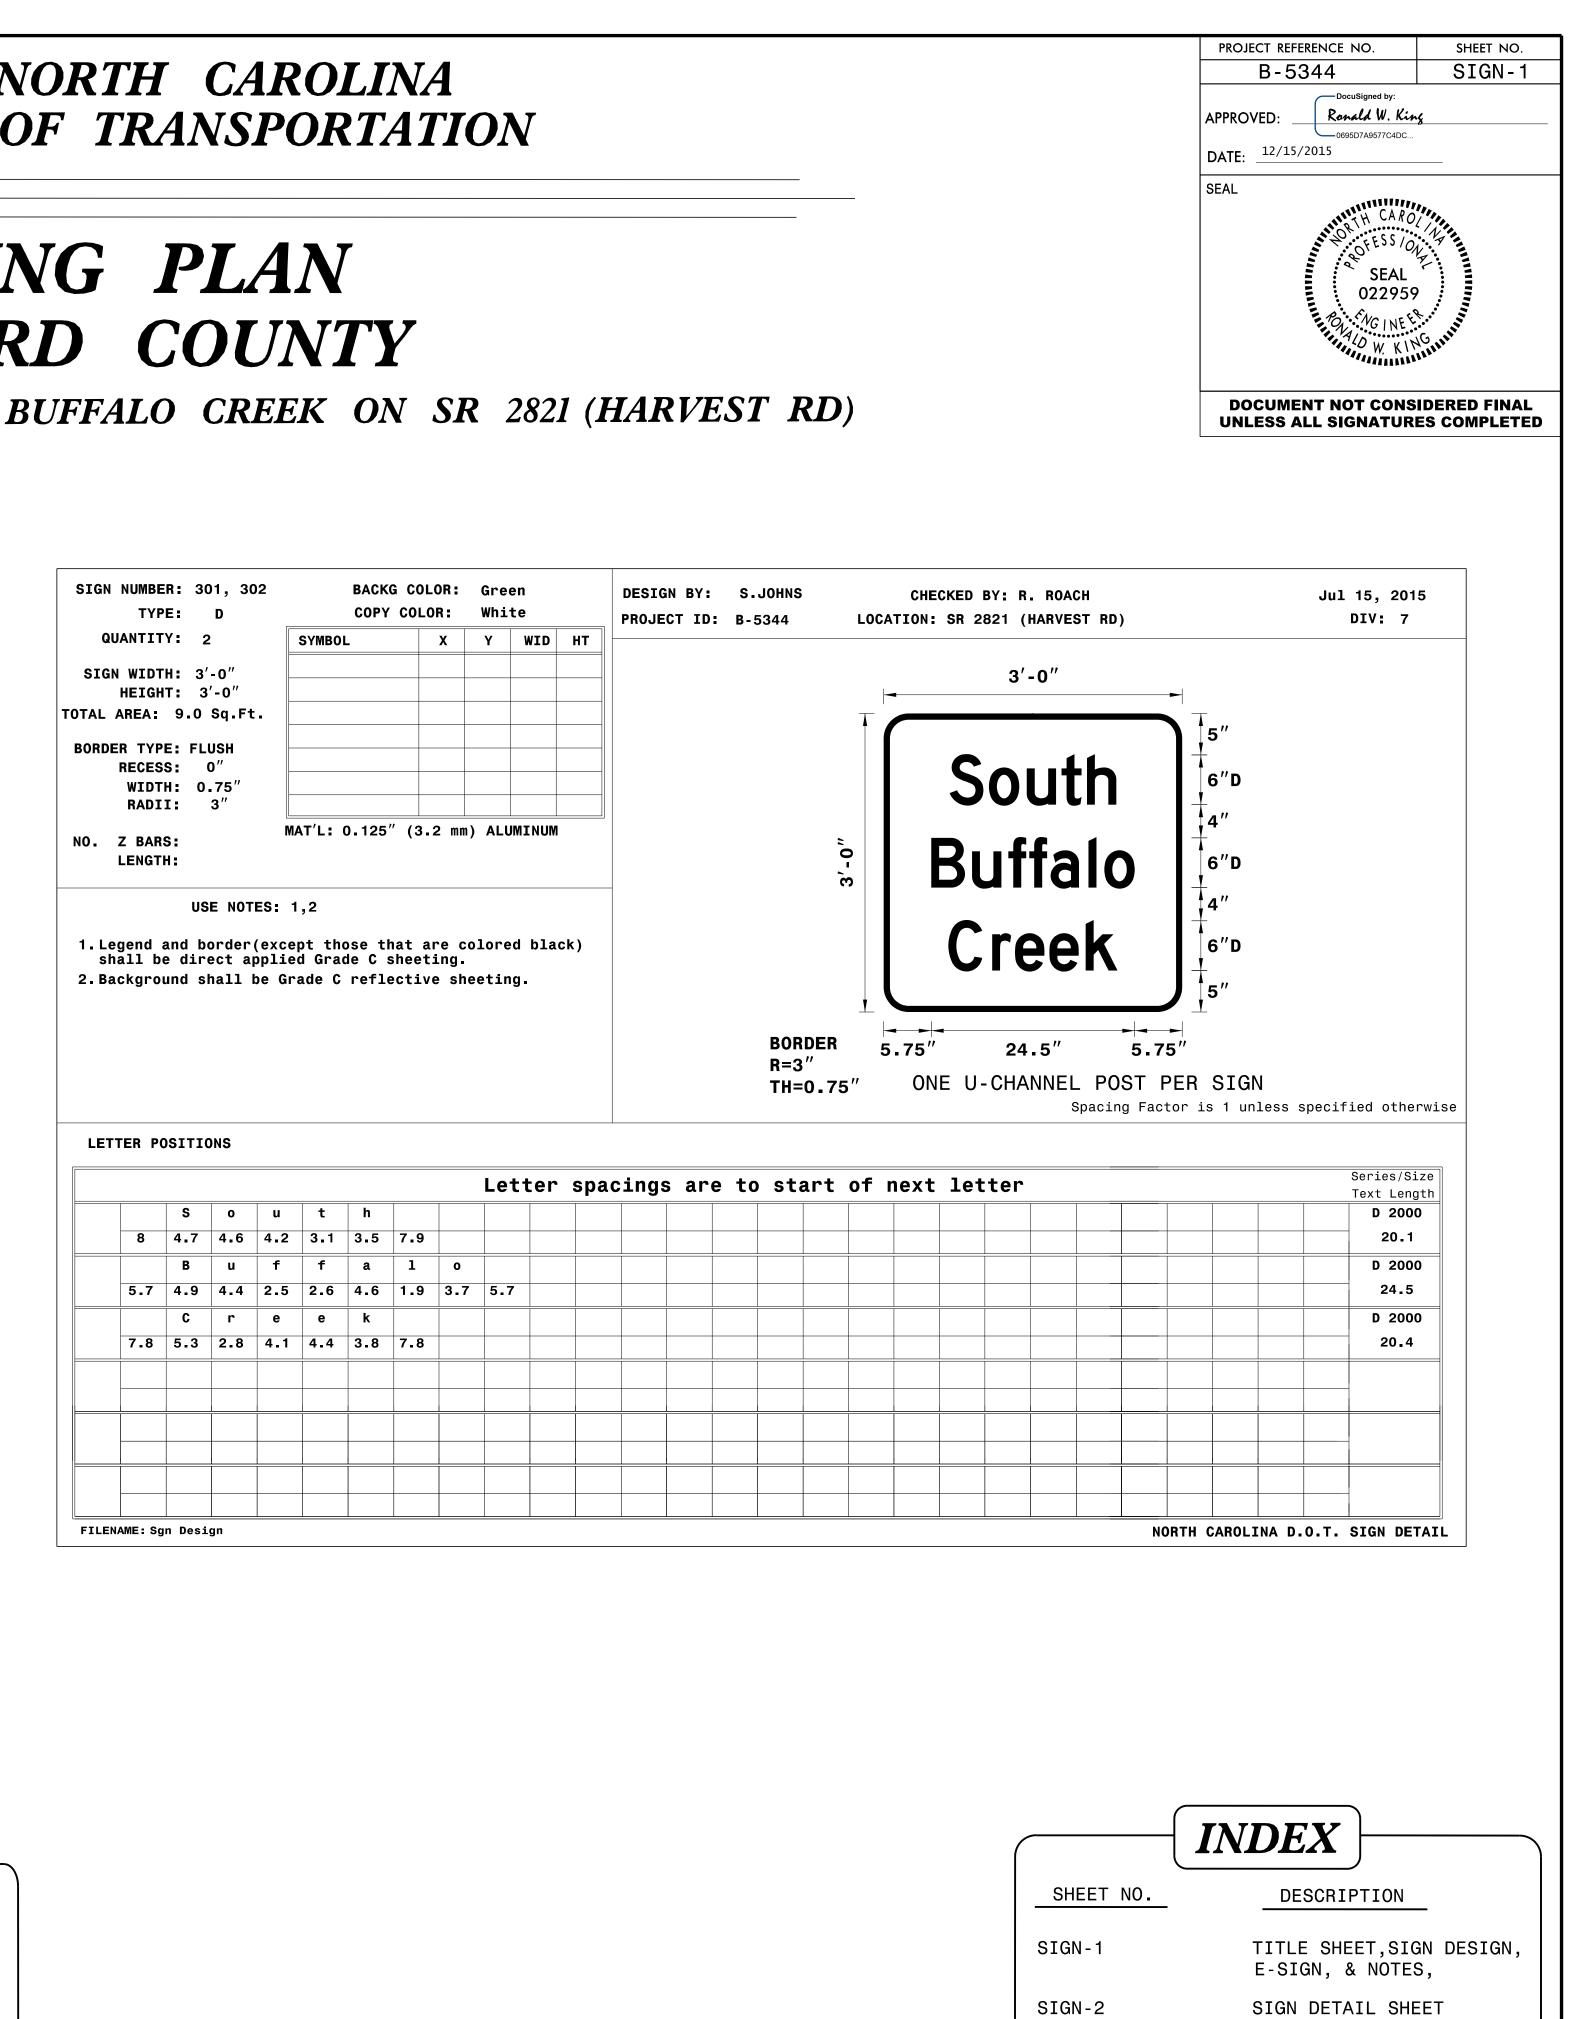


QUANTITY	UNIT
26	L.F.
2	EA.
14	EA.
	26 2

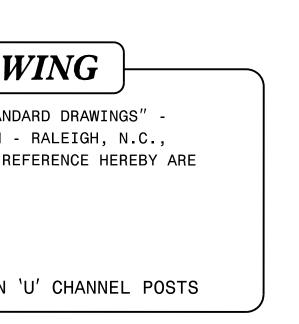

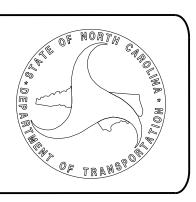

								Let	ter	spac	ings	are	e 1
	S	0	u	t	h								
8	4.7	4.6	4.2	3.1	3.5	7.9							
	В	u	f	f	a	1	0						
5.7	4.9	4.4	2.5	2.6	4.6	1.9	3.7	5.7					
	C	r	е	е	k								
7.8	5.3	2.8	4.1	4.4	3.8	7.8							

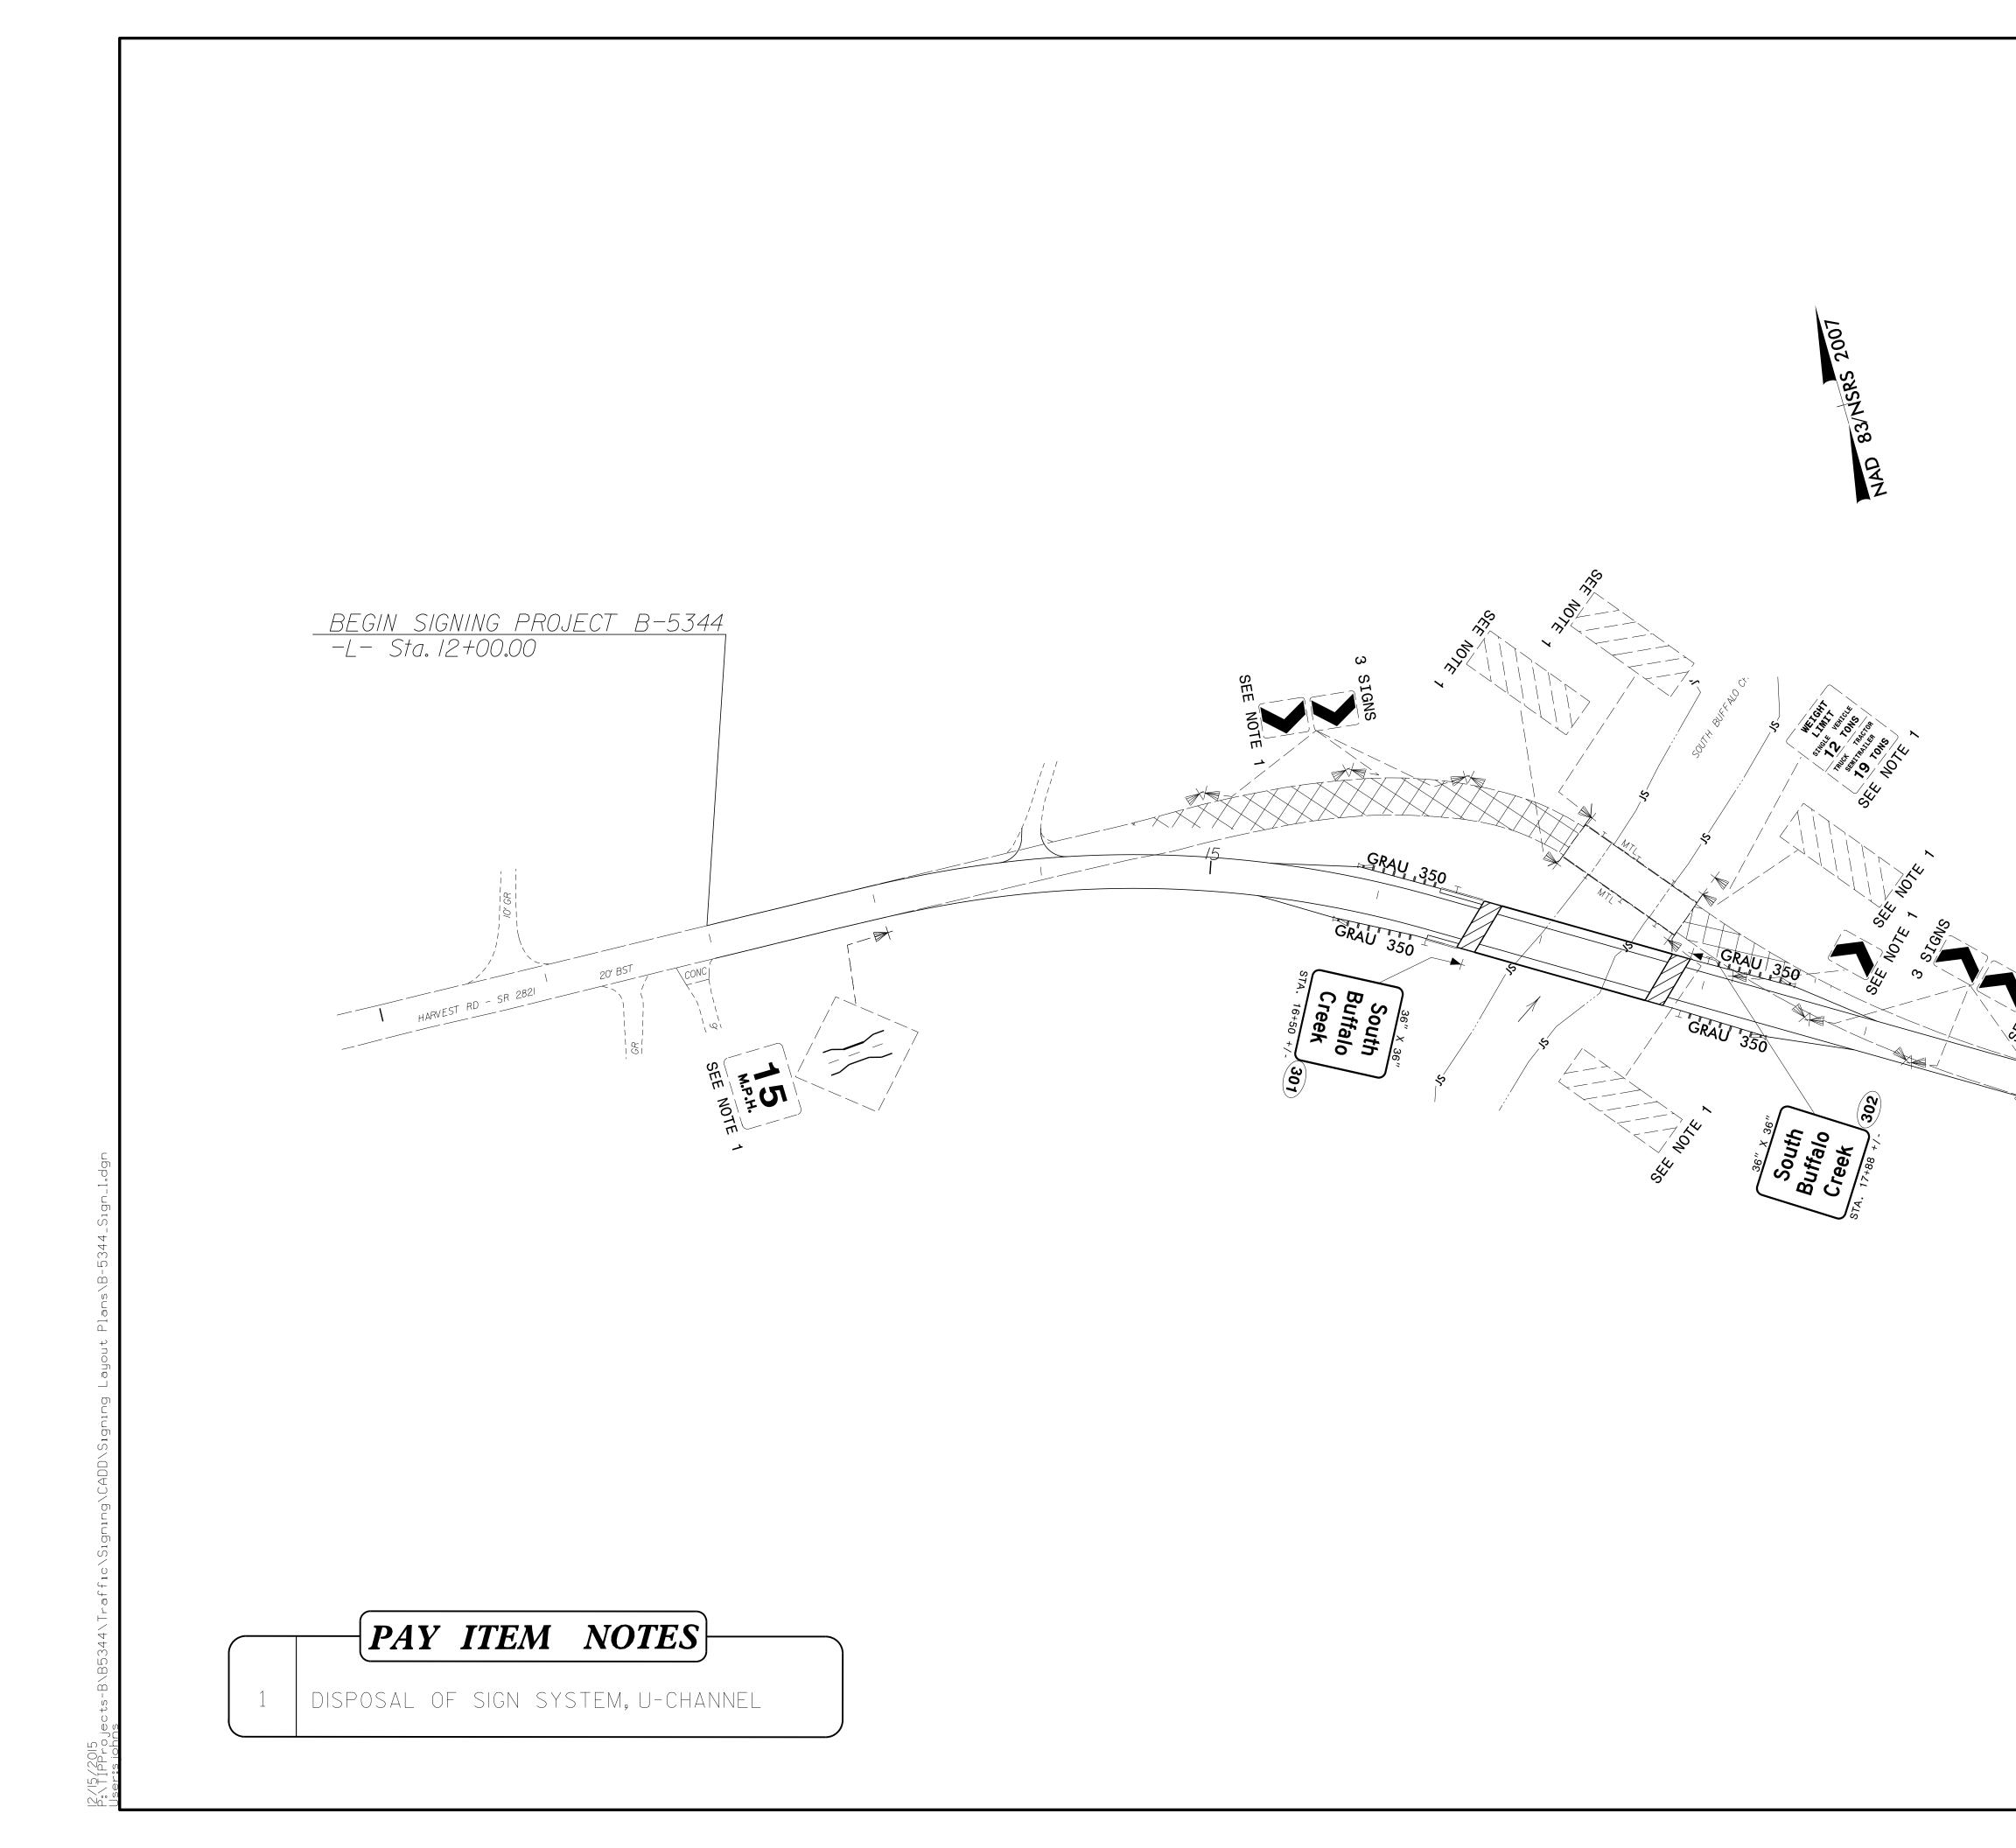

	PROJECT REFERENCE NO.	SHEET NO.
	B-5344 APPROVED: Ronald W. Ki	SIGN-2
	APPROVED: <u>Ronald W. Ki</u> 0695D7A9577C4DC. DATE: <u>12/15/2015</u>	0
	SEAL	
	TH CARO	N TRA
	SEAL 022959 TOTAL	
	022959 701 - NG INE -	
	AND W. KIN	11111
	DOCUMENT NOT CON UNLESS ALL SIGNATUR	
ND SIGNING PROJ	IECT B-5344	
L- Sta. 20+25.00		
	т. 	
	10N 10N	
	SEE	
STUN	DETAIL SHEE	т
	VEIALE VIILE	