

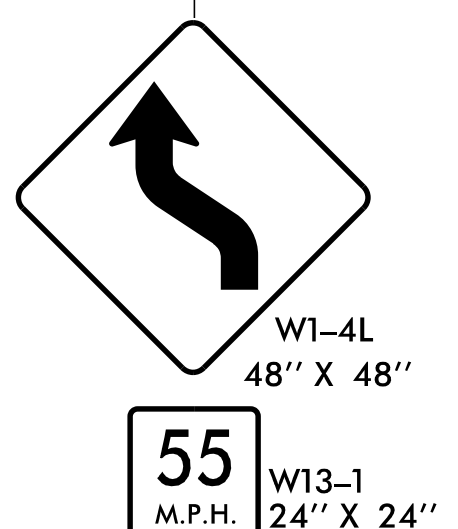
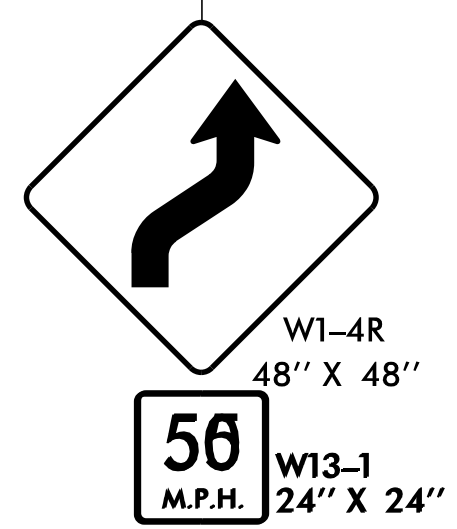


SECTION B-B

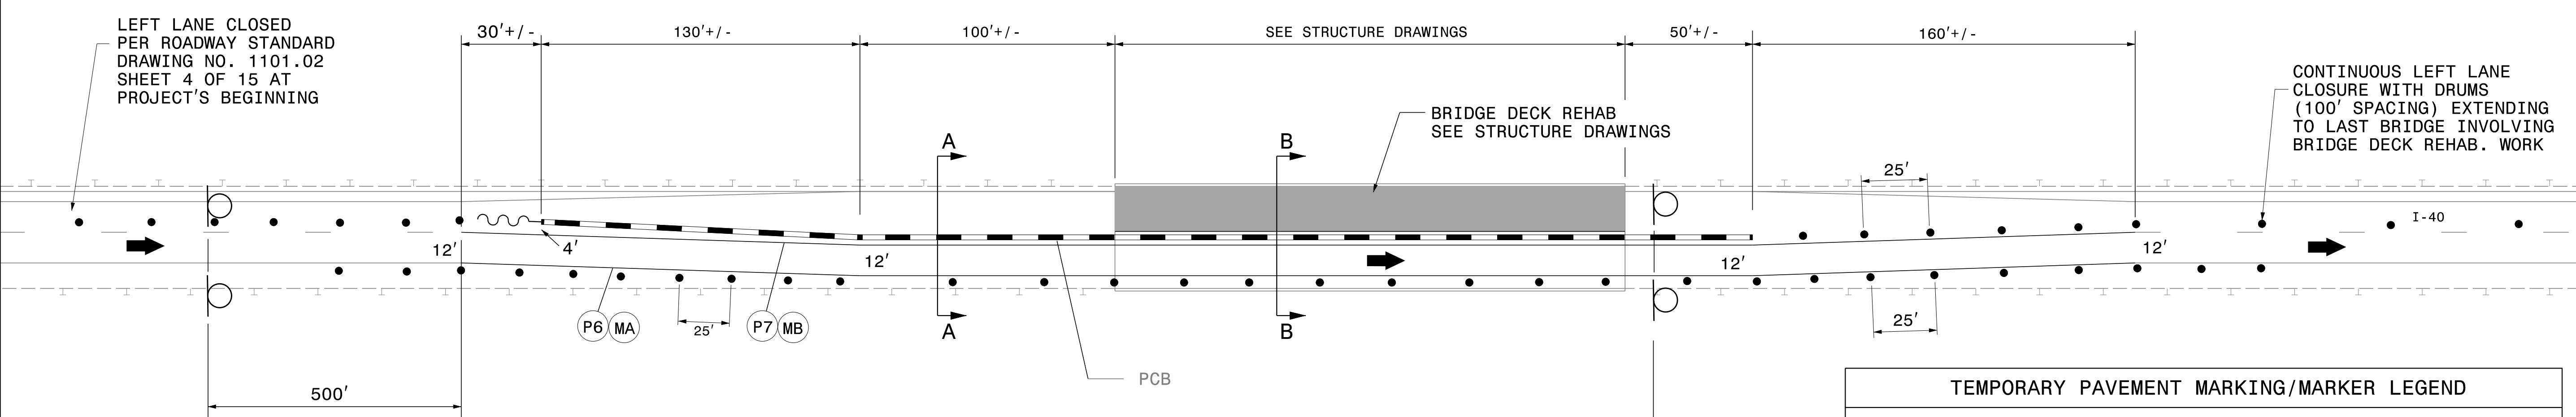

TEMPORARY PAVEMENT MARKING/MARKER LEGEND	
(P6)	6" PAINT - WHITE EDGE LINE
(P7)	6" PAINT - YELLOW EDGE LINE
(PK)	6" PAINT - 3'-6" WHITE MINISKIP
(C6)	6" COLD APPLIED PLASTIC TYPE 4 REM. TAPE - WHITE EDGE LINE
(C7)	6" COLD APPLIED PLASTIC TYPE 4 REM. TAPE - YELLOW EDGE LINE
(MA)	CRYSTAL/RED TEMP. RAISED PAVEMENT MARKER
(MB)	YELLOW/YELLOW TEMP. RAISED PAVEMENT MARKER

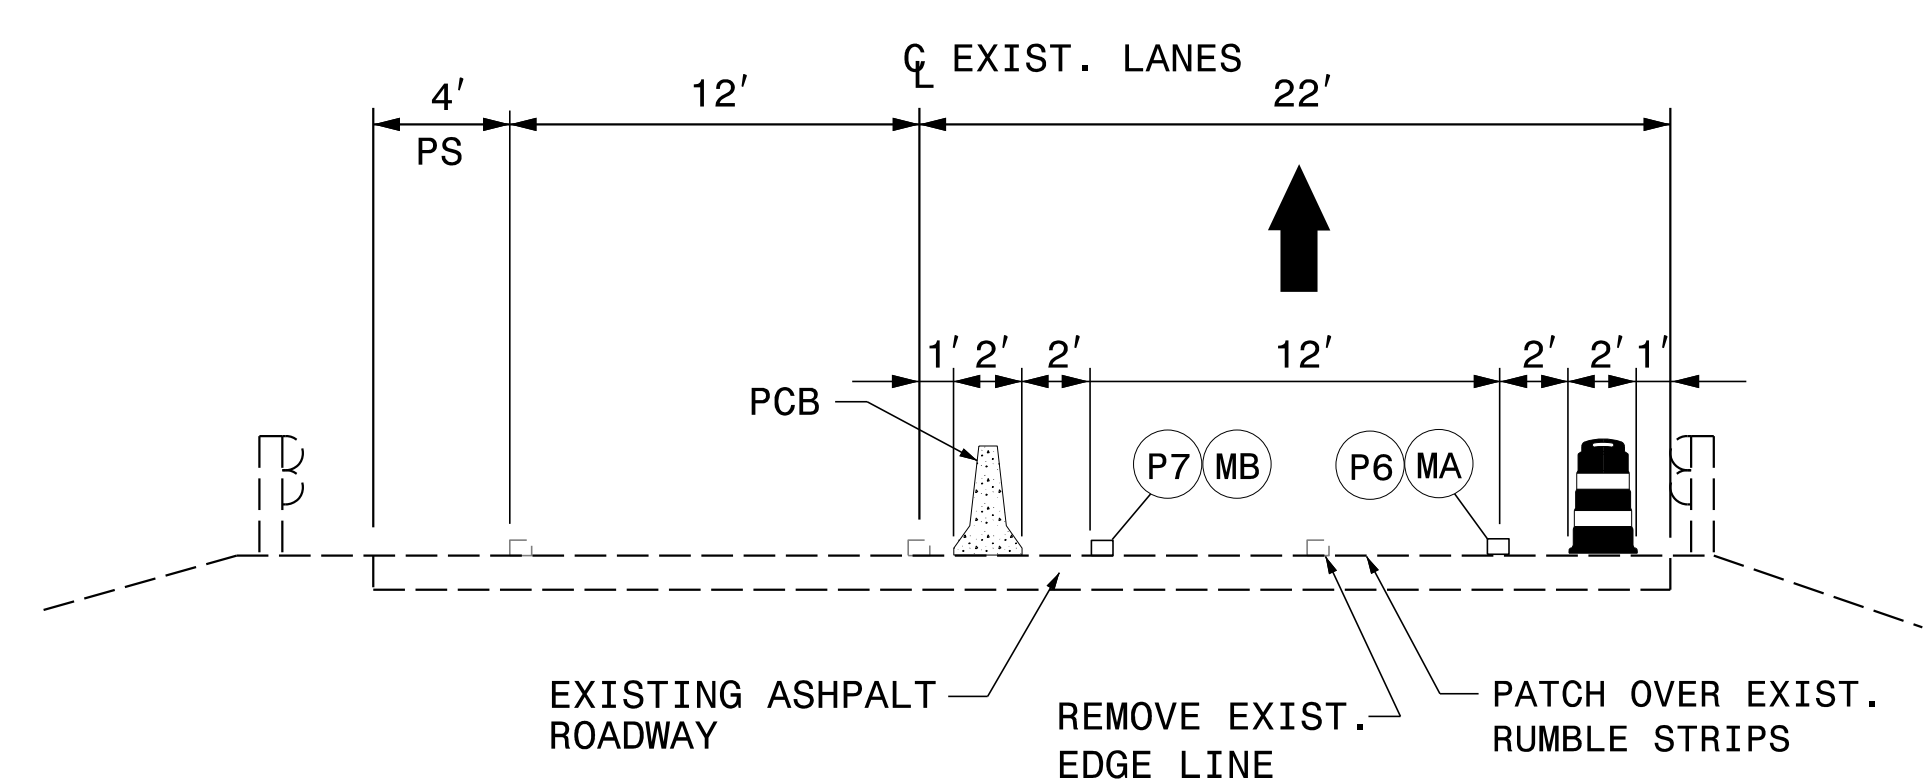


SECTION A-A

APPROVED: *J. W. Woolard Jr.*
079018E6AD8427

DATE: 2/2/2016

PROFESSIONAL ENGINEER
 SEAL 019862
 J. W. WOOLARD JR.

DOCUMENT NOT CONSIDERED FINAL UNLESS ALL SIGNATURES COMPLETED

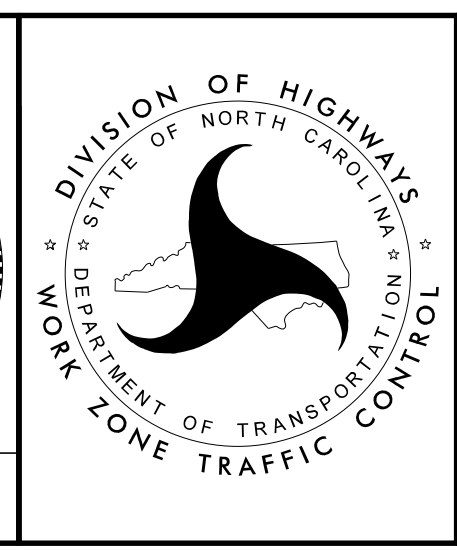

I-40 EB AND WB LEFT LANE CLOSURE FOR BRIDGE DECK REHABS

2/2/2016
 P:\TIP\Projects\I5756\TrafficControl\I5756_TC_TMP_06.dgn
 User:rmgarratt