


NOTES
 PROFILE INFORMATION IS TAKEN FROM THE ORIGINAL PLANS AND THE ROUTINE INSPECTION REPORT DATED 05/18/2015.
 BRIDGE ORIENTATION CONFORMS TO EXISTING BRIDGE PLANS.

SECTION ALONG \bar{C} ROADWAY

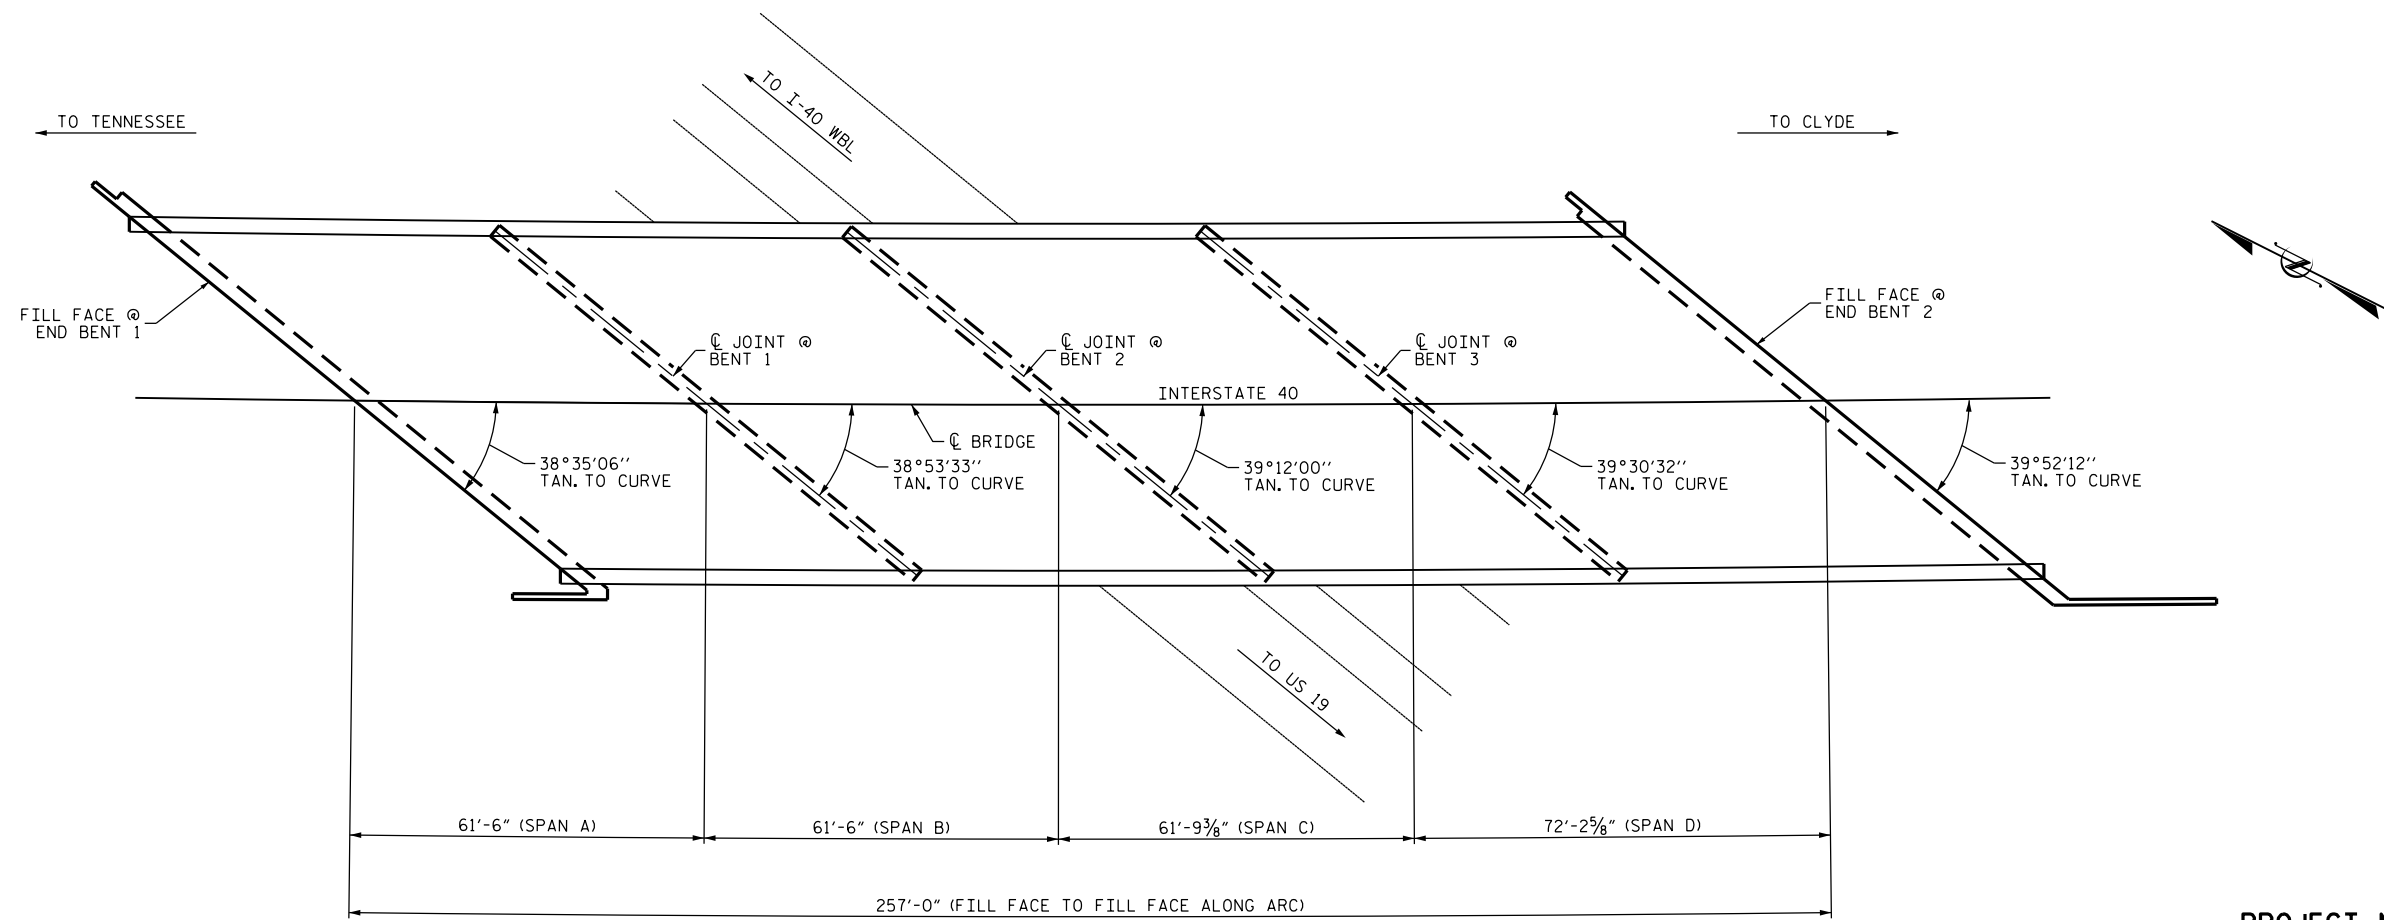

PLAN

PROJECT NO. I-5756
HAYWOOD COUNTY
 BRIDGE NO. 183

SHEET 1 OF 2

STATE OF NORTH CAROLINA
 DEPARTMENT OF TRANSPORTATION
 RALEIGH
 GENERAL DRAWING
 FOR BRIDGE ON I-40
 OVER US 276
 (JONATHAN CREEK ROAD)

DocuSigned by:
John A. Yannaccone
 7BC36E...
 NORTH CAROLINA
 PROFESSIONAL
 SEAL
 32492
 ENGINEER
 JOHN A. YANNACCONI

3/21/2016

I HEREBY CERTIFY THAT THIS STRUCTURE WAS REHABILITATED ACCORDING TO THESE PLANS OR AS NOTED HEREIN.

 RESIDENT ENGINEER

SCOPE OF WORK

- CLEAN, PAINT, AND REPAIR STEEL I-BEAMS AND BEARINGS.
- EPOXY INJECTION OF CONCRETE CRACKS.
- CLEAN AND REPAIR REBAR IN CONCRETE REPAIR AREAS.
- PERFORM SHOTCRETE AND CONCRETE REPAIRS IN PREPARED AREAS.
- REPAIR DAMAGED ANCHOR BOLTS.
- REMOVE DEBRIS FROM TOP OF BENT CAPS AND APPLY EPOXY COATING.

DRAWN BY : R. BRANNAN DATE : 9/15
 CHECKED BY : J. YANNACCONI DATE : 11/15

DOCUMENT NOT CONSIDERED FINAL UNLESS ALL SIGNATURES COMPLETED

| REVISIONS | | | | | | SHEET NO. |
|-----------|-----|-------|-----|-----|-------|--------------|
| NO. | BY: | DATE: | NO. | BY: | DATE: | TOTAL SHEETS |
| 1 | | | 3 | | | S-2 |
| 2 | | | 4 | | | 122 |