


BOTTOM OF CAP

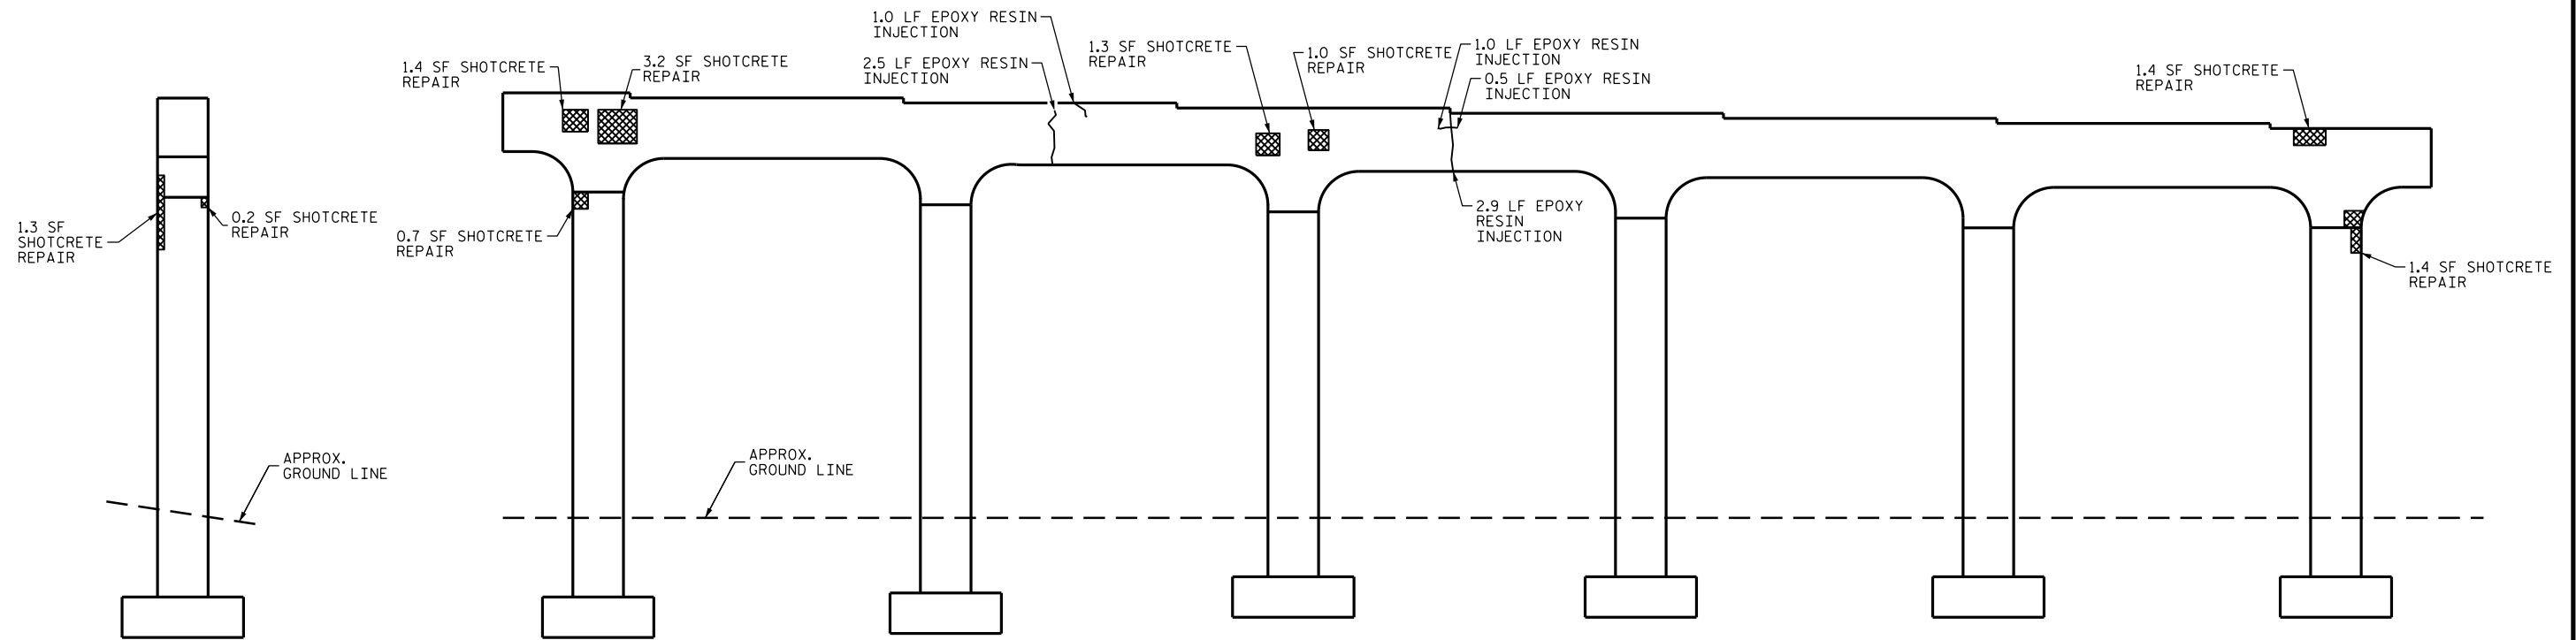


END VIEW
(SOUTH SIDE)

ELEVATION

PROJECT NO. I-5756
HAYWOOD COUNTY
 BRIDGE NO. 183

SHEET 6 OF 6

DocuSigned by:
John A. Yannaccone
 7BC36E9...

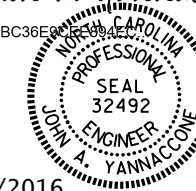

3/21/2016

STATE OF NORTH CAROLINA
 DEPARTMENT OF TRANSPORTATION
 RALEIGH

BENT 3
SPAN D FACE

DRAWN BY : R. BRANNON DATE : 11/15
 CHECKED BY : J. YANNACCONE DATE : 12/15

21-MAR-2016 13:14
 R:\Structures\Final Drawings\430183\183_5D_B*.dgn
 Jayannaccone

DOCUMENT NOT CONSIDERED
 FINAL UNLESS ALL
 SIGNATURES COMPLETED

REVISIONS						SHEET NO.
NO.	BY:	DATE:	NO.	BY:	DATE:	TOTAL SHEETS
1			3			122
2			4			