
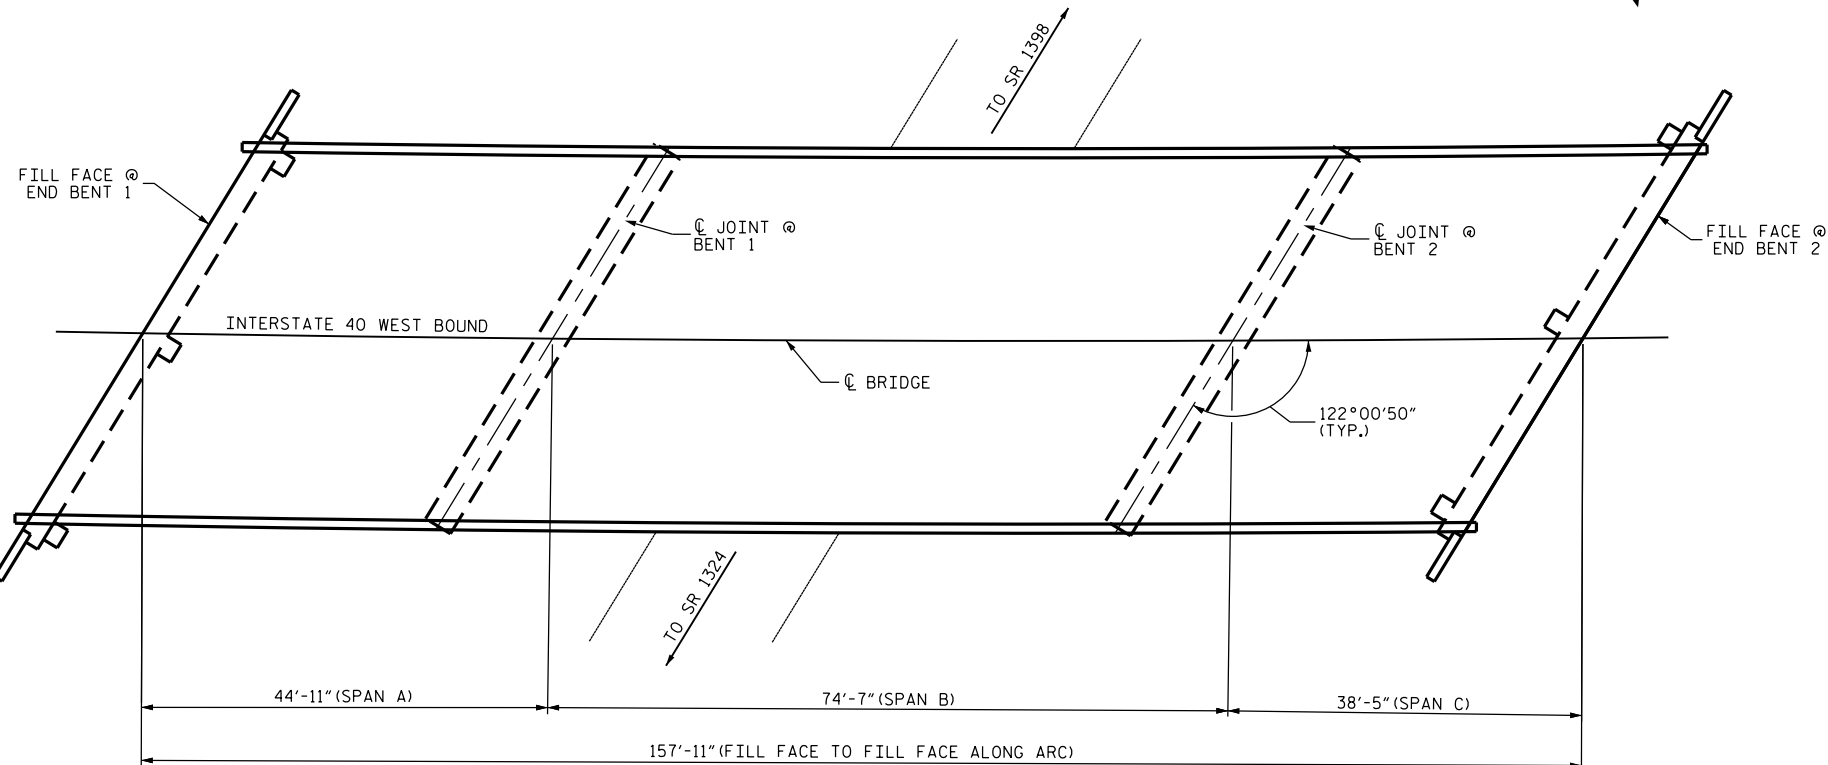


NOTES

PROFILE INFORMATION IS TAKEN FROM THE ORIGINAL PLANS AND THE ROUTINE INSPECTION REPORT DATED 05/18/2015.
 BRIDGE ORIENTATION CONFORMS TO EXISTING BRIDGE PLANS. ORIENTATION OF ROUTINE INSPECTION REPORTS MAY VARY.

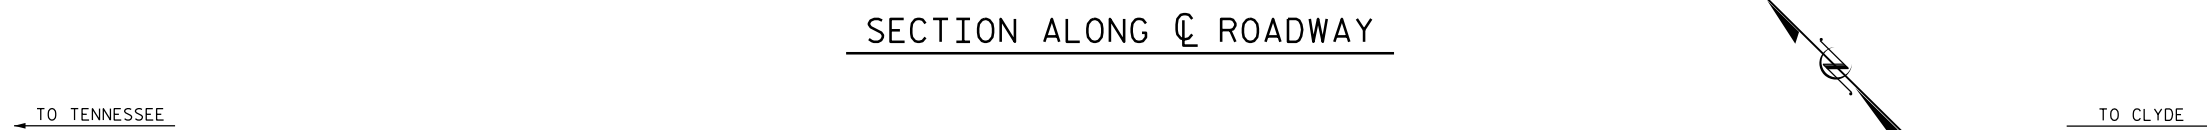

SCOPE OF WORK

- EPOXY INJECTION OF CONCRETE CRACKS.
- CLEAN AND REPAIR REBAR IN CONCRETE REPAIR AREAS.
- PERFORM SHOTCRETE REPAIRS IN PREPARED AREAS.

PLAN


I HEREBY CERTIFY THAT THIS STRUCTURE WAS REHABILITATED ACCORDING TO THESE PLANS OR AS NOTED HEREIN.

RESIDENT ENGINEER

DocuSigned by:

John A. Yannaccone

7BC36E9C...

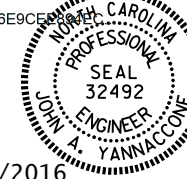

3/21/2016

PROJECT NO. I-5756
HAYWOOD COUNTY
 BRIDGE NO. 208

SHEET 1 OF 2

STATE OF NORTH CAROLINA
 DEPARTMENT OF TRANSPORTATION
 RALEIGH

GENERAL DRAWING
 FOR BRIDGE ON I-40 WBL
 OVER SR 1364
 (COLEMAN MOUNTAIN ROAD)

DRAWN BY : W.O. KEITH DATE : 10/15
 CHECKED BY : J. YANNACCONE DATE : 11/15

DOCUMENT NOT CONSIDERED
 FINAL UNLESS ALL
 SIGNATURES COMPLETED

REVISIONS						SHEET NO.
NO.	BY:	DATE:	NO.	BY:	DATE:	S-21
1			3			TOTAL SHEETS
2			4			122