


**NOTES**

PROFILE INFORMATION IS TAKEN FROM THE ORIGINAL PLANS AND THE ROUTINE INSPECTION REPORT DATED 05/21/2015.  
 BRIDGE ORIENTATION CONFORMS TO EXISTING BRIDGE PLANS.

**SECTION ALONG C ROADWAY**

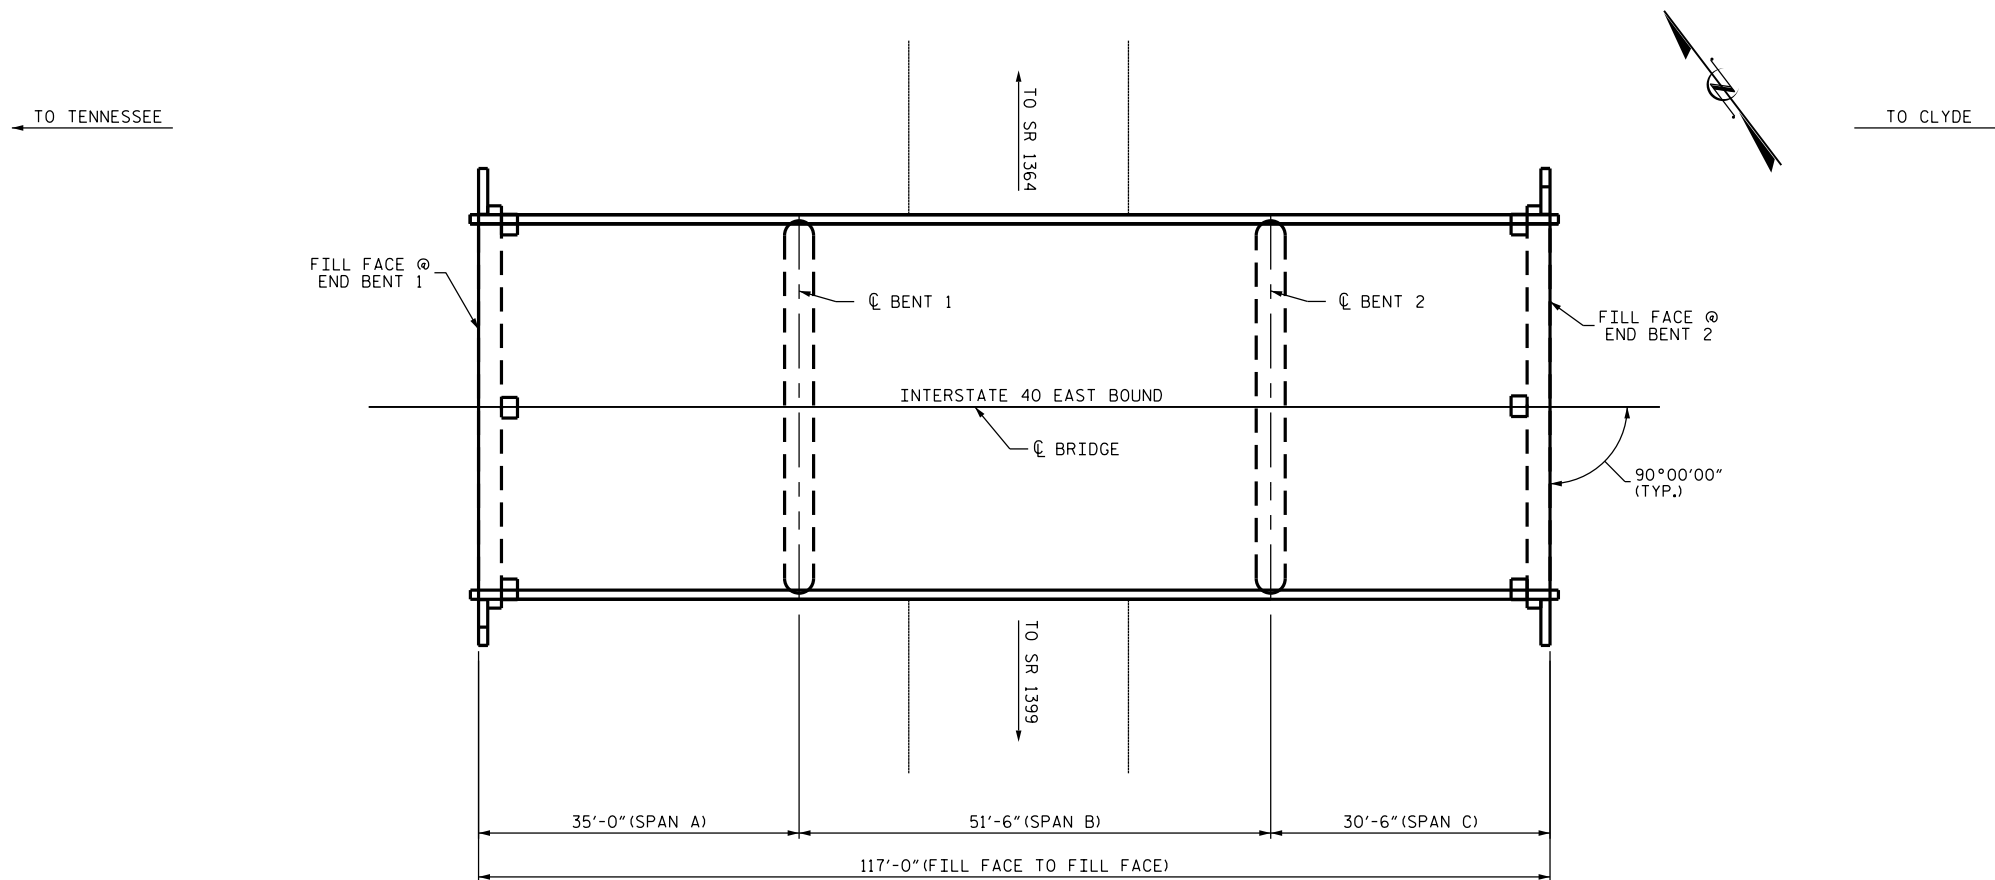

**PLAN**

**SCOPE OF WORK**

- CLEAN, PAINT AND REPAIR STEEL I-BEAMS AND BEARINGS.
- EPOXY INJECTION OF CONCRETE CRACKS.
- CLEAN AND REPAIR REBAR IN CONCRETE REPAIR AREAS.
- PERFORM SHOTCRETE REPAIRS IN PREPARED AREAS.
- PARTIALLY REMOVE BRIDGE DECK CONCRETE BY SCARIFICATION AND HYDRO-DEMOLITION METHODS.
- DEMOLISH EXISTING BRIDGE DECK JOINTS.
- OVERLAY PREPARED BRIDGE DECK WITH LATEX MODIFIED CONCRETE.
- CONSTRUCT CONCRETE HEADERS AT END BENTS.
- RECONSTRUCT BRIDGE JOINTS AND INSTALL JOINT SEALS.
- GROOVE LATEX MODIFIED CONCRETE BRIDGE DECK.

I HEREBY CERTIFY THAT THIS STRUCTURE WAS REHABILITATED ACCORDING TO THESE PLANS OR AS NOTED HEREIN.

RESIDENT ENGINEER

DocuSigned by:

*John A. Yannaccone*

7BC36E9CE



3/21/2016

PROJECT NO. I-5756  
HAYWOOD COUNTY  
 BRIDGE NO. 209

SHEET 1 OF 2

STATE OF NORTH CAROLINA  
 DEPARTMENT OF TRANSPORTATION  
 RALEIGH

GENERAL DRAWING  
 FOR BRIDGE ON I-40 EBL  
 OVER SR 1366  
 (ORCHARD COVE ROAD)

DRAWN BY : W.O. KEITH DATE : 10/15  
 CHECKED BY : J. YANNACCONE DATE : 11/15

DOCUMENT NOT CONSIDERED  
 FINAL UNLESS ALL  
 SIGNATURES COMPLETED

REVISIONS						SHEET NO.
NO.	BY:	DATE:	NO.	BY:	DATE:	S-26
1			3			TOTAL SHEETS
2			4			122