
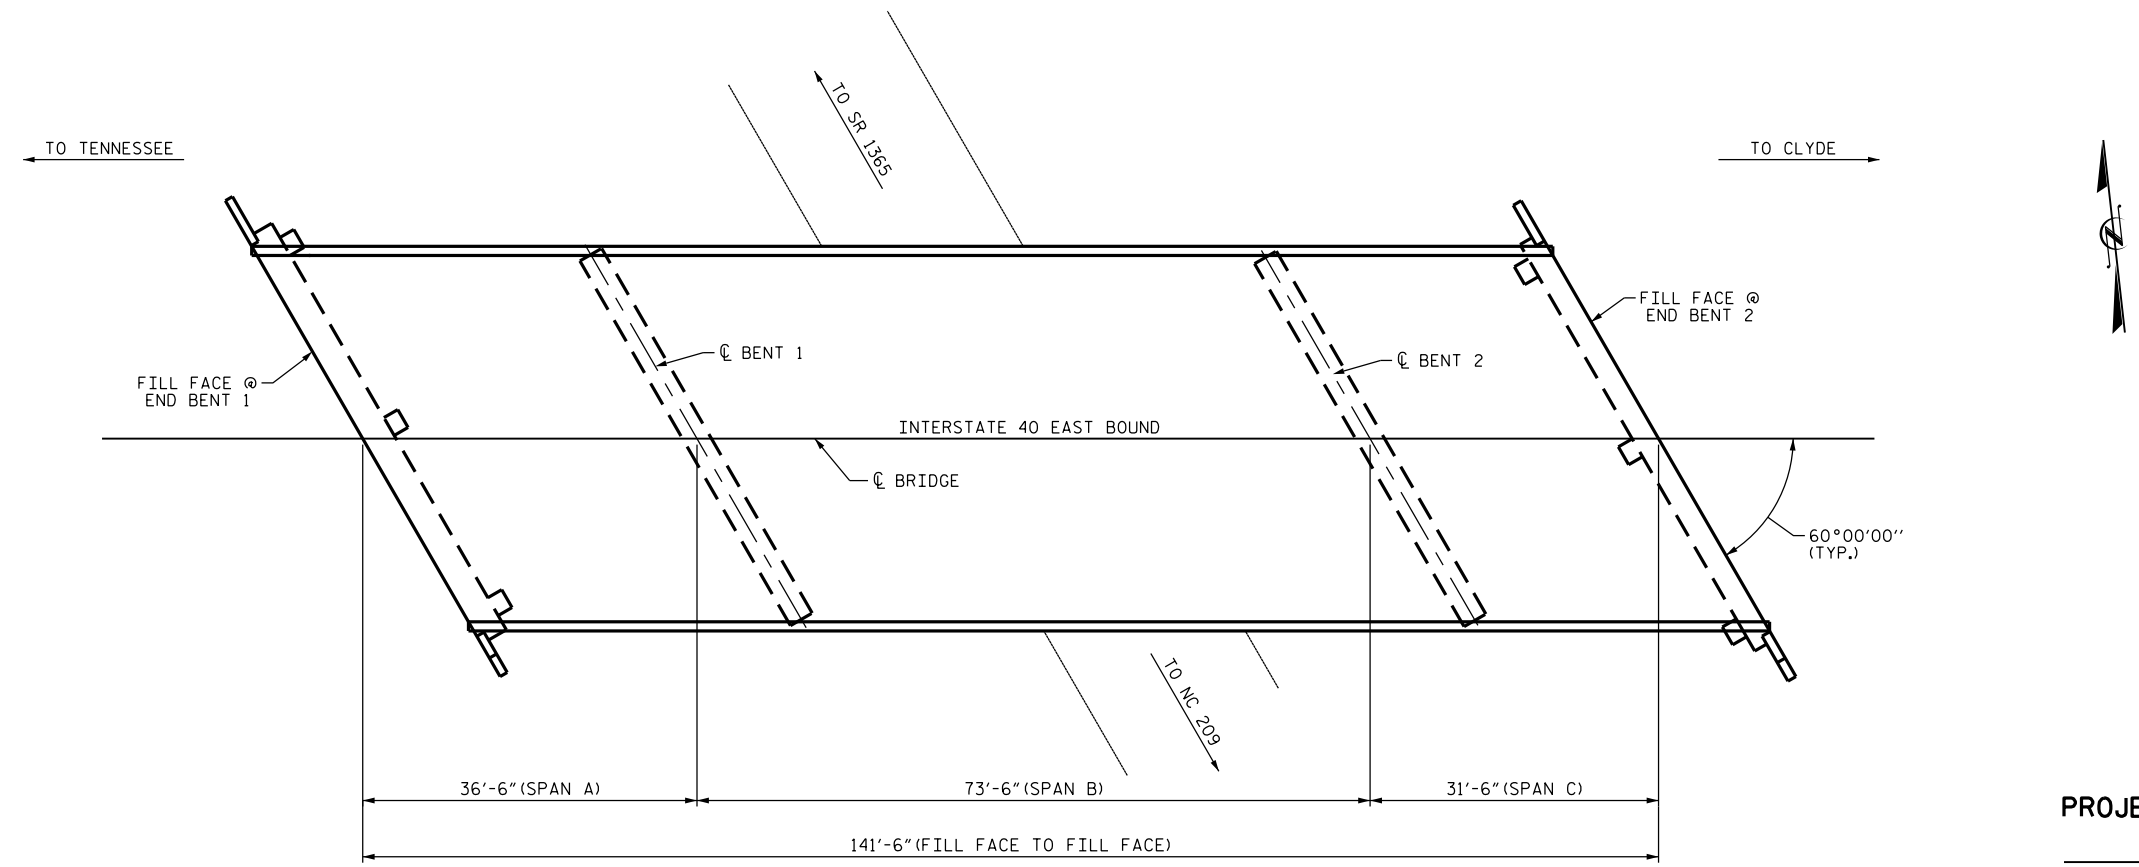


NOTES
 PROFILE INFORMATION IS TAKEN FROM THE ORIGINAL PLANS AND THE ROUTINE INSPECTION REPORT DATED 05/21/2015.
 BRIDGE ORIENTATION CONFORMS TO EXISTING BRIDGE PLANS.

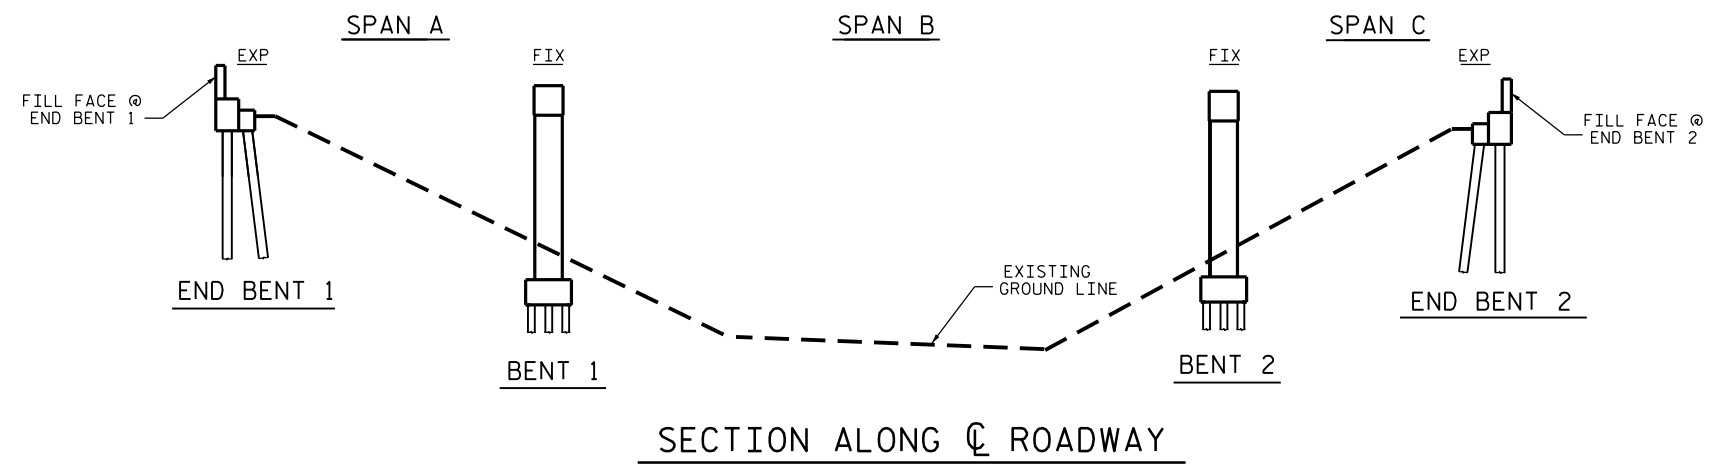

PLAN

SCOPE OF WORK

- CLEAN, PAINT AND REPAIR STEEL I-BEAMS AND BEARINGS.
- EPOXY INJECTION OF CONCRETE CRACKS.
- CLEAN AND REPAIR REBAR IN CONCRETE REPAIR AREAS.
- PERFORM SHOTCRETE REPAIRS IN PREPARED AREAS.
- PARTIALLY REMOVE BRIDGE DECK CONCRETE BY SCARIFICATION AND HYDRO-DEMOLITION METHODS.
- DEMOLISH EXISTING BRIDGE DECK JOINTS.
- OVERLAY PREPARED BRIDGE DECK WITH LATEX MODIFIED CONCRETE.
- CONSTRUCT CONCRETE HEADERS AT END BENTS.
- RECONSTRUCT BRIDGE JOINTS AND INSTALL JOINT SEALS.
- GROOVE LATEX MODIFIED CONCRETE BRIDGE DECK.

I HEREBY CERTIFY THAT THIS STRUCTURE WAS REHABILITATED ACCORDING TO THESE PLANS OR AS NOTED HEREIN.

RESIDENT ENGINEER

DocuSigned by:
John A. Yannaccone
 7BC36E9CE8845C
 NORTH CAROLINA PROFESSIONAL ENGINEER SEAL 32492
 JOHN A. YANNACCONI
 3/21/2016

PROJECT NO. I-5756
HAYWOOD COUNTY
 BRIDGE NO. 223

SHEET 1 OF 2

STATE OF NORTH CAROLINA
 DEPARTMENT OF TRANSPORTATION
 RALEIGH
 GENERAL DRAWING
 FOR BRIDGE ON I-40 EBL
 OVER SR 1364
 (IRON DUFF ROAD)

DRAWN BY : R.Z. DEAN DATE : 09/15
 CHECKED BY : J. YANNACCONI DATE : 11/15

DOCUMENT NOT CONSIDERED FINAL UNLESS ALL SIGNATURES COMPLETED

REVISIONS						SHEET NO.
NO.	BY:	DATE:	NO.	BY:	DATE:	S-46
1			3			TOTAL SHEETS
2			4			122