
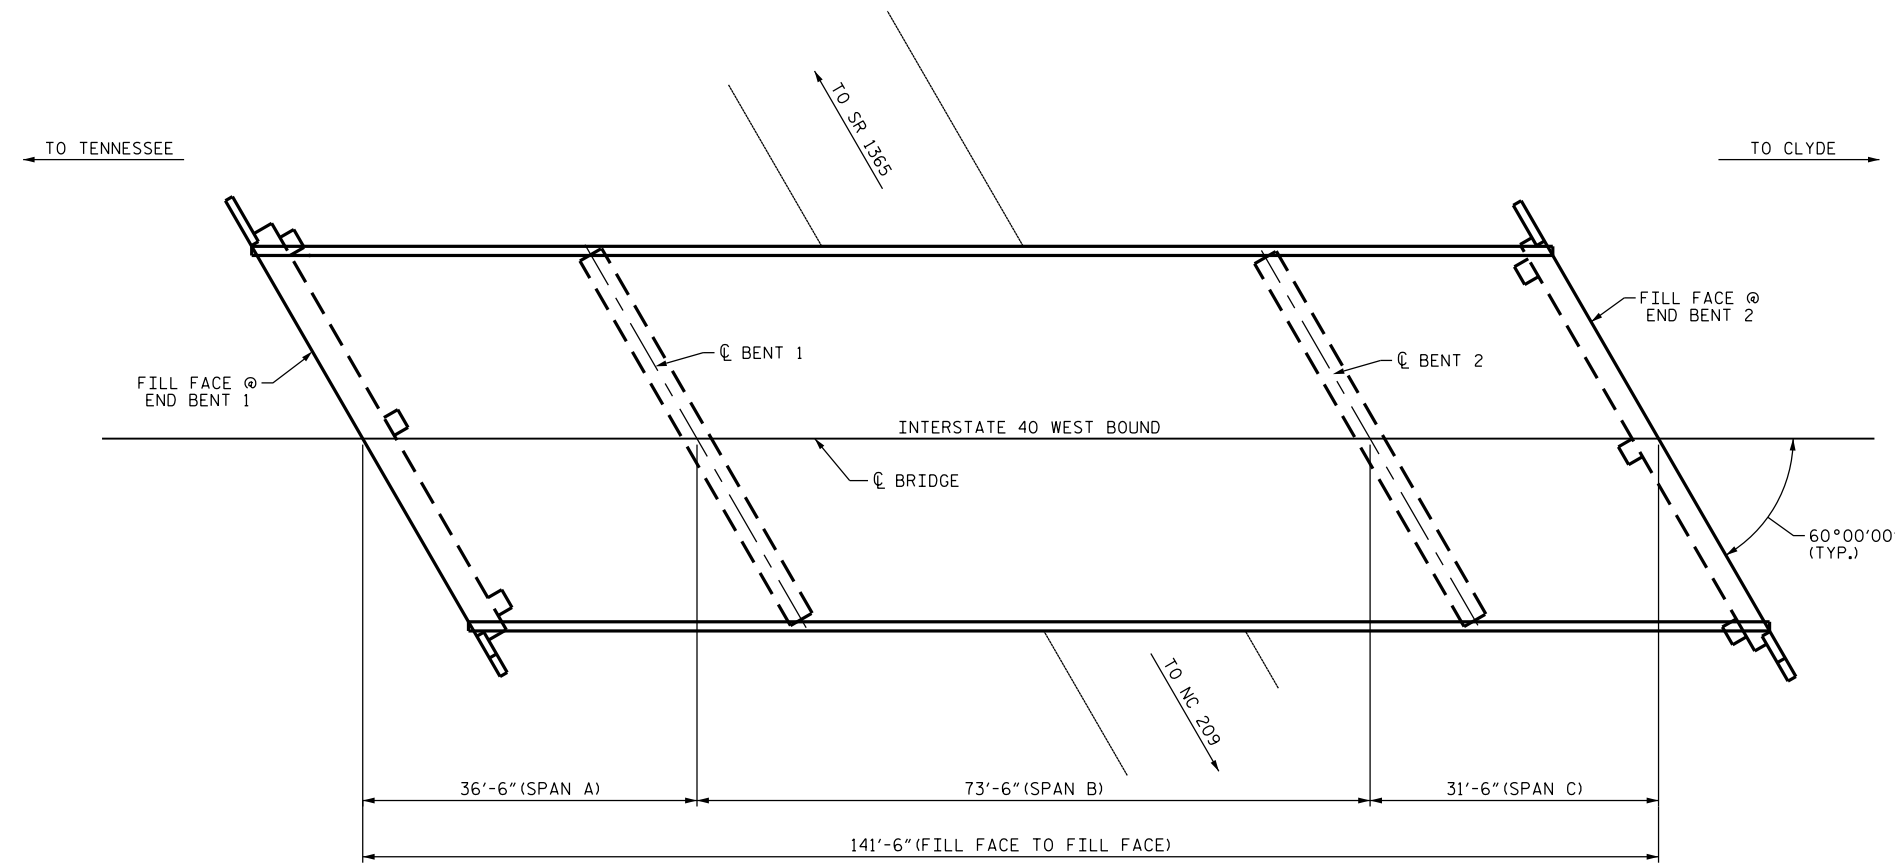


**NOTES**  
 PROFILE INFORMATION IS TAKEN FROM THE ORIGINAL PLANS AND THE ROUTINE INSPECTION REPORT DATED 05/21/2015.  
 BRIDGE ORIENTATION CONFORMS TO EXISTING BRIDGE PLANS. ORIENTATION OF ROUTINE INSPECTION REPORTS MAY VARY.

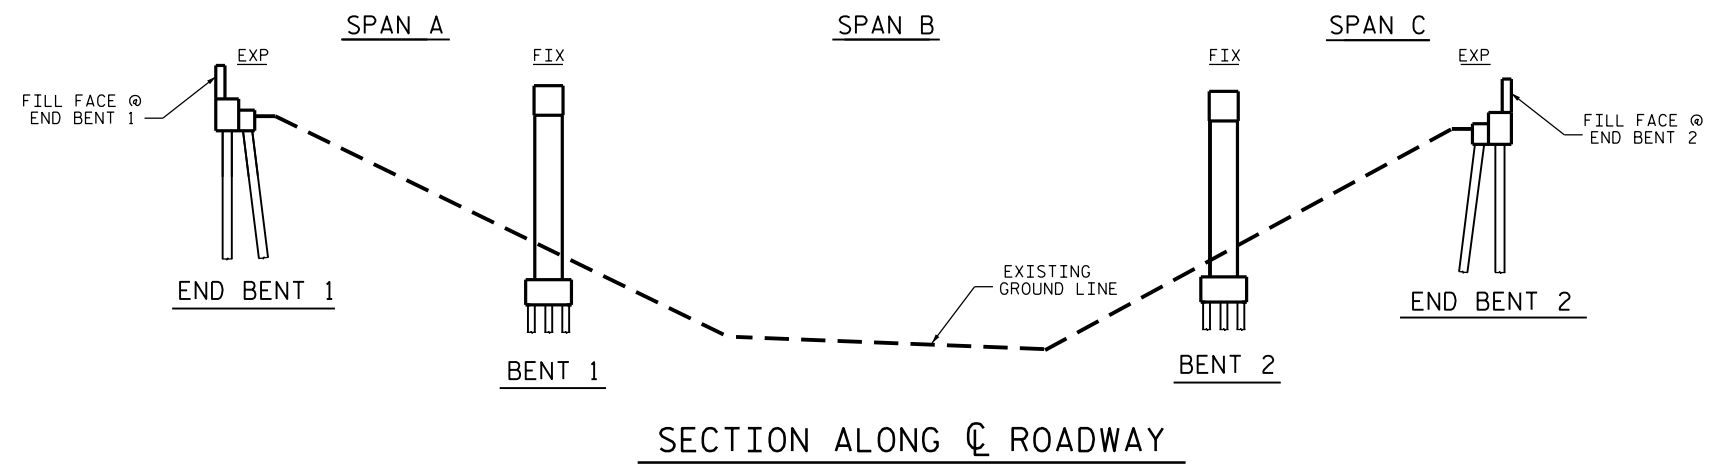

**PLAN**

**SCOPE OF WORK**

- CLEAN, PAINT AND REPAIR STEEL I-BEAMS AND BEARINGS.
- EPOXY INJECTION OF CONCRETE CRACKS.
- CLEAN AND REPAIR REBAR IN CONCRETE REPAIR AREAS.
- PERFORM SHOTCRETE REPAIRS IN PREPARED AREAS.
- PARTIALLY REMOVE BRIDGE DECK CONCRETE BY SCARIFICATION AND HYDRO-DEMOLITION METHODS.
- DEMOLISH EXISTING BRIDGE DECK JOINTS.
- OVERLAY PREPARED BRIDGE DECK WITH LATEX MODIFIED CONCRETE.
- CONSTRUCT CONCRETE HEADERS AT END BENTS.
- RECONSTRUCT BRIDGE JOINTS AND INSTALL JOINT SEALS.
- GROOVE LATEX MODIFIED CONCRETE BRIDGE DECK.

I HEREBY CERTIFY THAT THIS STRUCTURE WAS REHABILITATED ACCORDING TO THESE PLANS OR AS NOTED HEREIN.

RESIDENT ENGINEER

DocuSigned by:  
*John A. Yannaccone*  
 7BC36E9CE  
 NORTH CAROLINA PROFESSIONAL ENGINEER SEAL 32492  
 JOHN A. YANNACCONI  
 3/21/2016

PROJECT NO. I-5756  
HAYWOOD COUNTY  
 BRIDGE NO. 224

SHEET 1 OF 2

STATE OF NORTH CAROLINA  
 DEPARTMENT OF TRANSPORTATION  
 RALEIGH  
 GENERAL DRAWING  
 FOR BRIDGE ON I-40 WBL  
 OVER SR 1364  
 (IRON DUFF ROAD)

DRAWN BY : R.Z. DEAN DATE : 09/15  
 CHECKED BY : J. YANNACCONI DATE : 11/15

DOCUMENT NOT CONSIDERED FINAL UNLESS ALL SIGNATURES COMPLETED

REVISIONS						SHEET NO.
NO.	BY:	DATE:	NO.	BY:	DATE:	S-56
1			3			TOTAL SHEETS
2			4			122