


**AS-BUILT REPAIR QUANTITY TABLE**

TOP OF DECK REPAIRS				
	ESTIMATE	ACTUAL		
SCARIFYING BRIDGE DECK	327 SY			
HYDRO-DEMOLITION OF BRIDGE DECK	327 SY			
CLASS II SURFACE PREPARATION	1.7 SY			
CLASS III SURFACE PREPARATION	0.0 SY			
BRIDGE JOINT DEMOLITION	0.0 SF			
EPOXY RESIN INJECTION	0.0 LF			
CLASS AA CONCRETE FOR CLASS III SURFACE PREPARATION	0.0 CY			
UNDERSIDE OF DECK REPAIRS				
SHOTCRETE REPAIRS	ESTIMATE		ACTUAL	
	AREA SF	VOLUME CF	AREA SF	VOLUME CF
UNDERSIDE OF DECK	0.0	0.0		
OVERHANG DIAPHRAGMS	0.0	0.0		
UNDERSIDE OF OVERHANG	0.0	0.0		
INTERIOR DIAPHRAGMS	0.0	0.0		
	ESTIMATE		ACTUAL	
UNDERSIDE EPOXY RESIN INJECTION	0.0 LF			

VALUES IN CHARTS REPRESENT ESTIMATED UNDERSIDE OF DECK REPAIR TOTALS AFTER REMOVAL OF UNSOUND CONCRETE, MIN. OF 1" BEHIND REBAR AND MIN. 1" CLEAR TO SAWCUT. SEE REPAIR DETAILS.

- APPROX. CLASS II AREA
- APPROX. CLASS III AREA
- BRIDGE JOINT DEMOLITION
- UNDERSIDE REPAIR
- DIAPHRAGM REPAIR
- #1 TEST LOCATION
- ERI EPOXY RESIN INJECTION

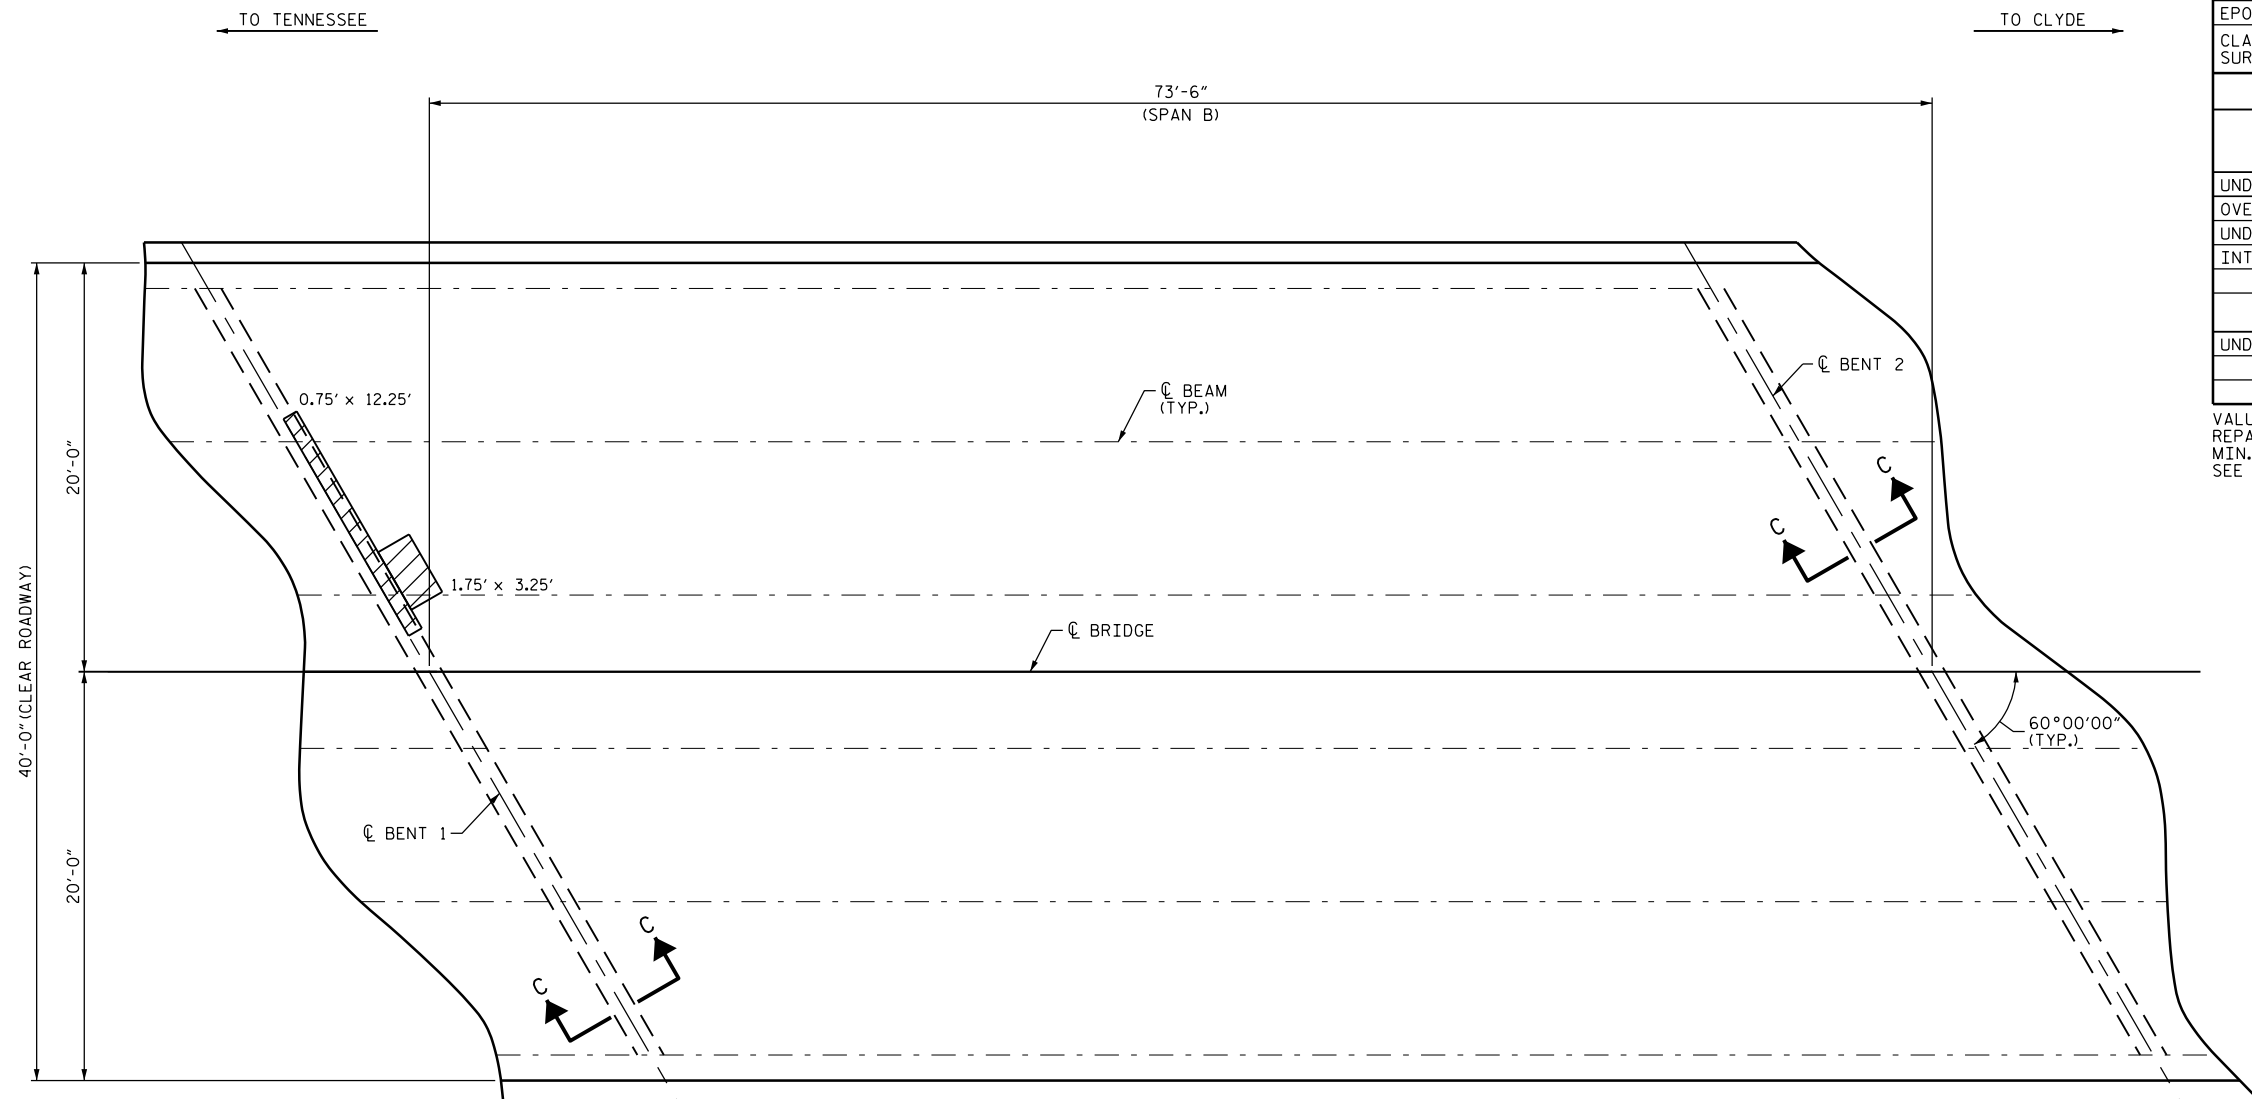

**PLAN**

**NOTES**

REPAIR LOCATIONS AND ESTIMATED QUANTITIES ARE GIVEN WITH THE BEST INFORMATION AVAILABLE. IF ADDITIONAL REPAIRS NOT SHOWN ON THE DRAWINGS ARE DEEMED NECESSARY BY THE ENGINEER, THE ENGINEER WILL NOTE ON THE DRAWINGS THE APPROXIMATE LOCATIONS AND DESCRIPTION OF THE REPAIRS AND ADJUST THE ACTUAL QUANTITIES ENTERED INTO THE AS-BUILT REPAIR QUANTITY TABLE.

CONCRETE COVER FOR TOP BARS IN THE DECK SLAB IS 1 1/2" PER THE EXISTING BRIDGE PLANS.

PRIOR TO PLACEMENT OF THE LMC OVERLAY ACROSS THE CONTINUOUS DECK SPANS, THE CONTRACTOR SHALL SUBMIT A POUR SEQUENCE FOR APPROVAL BY THE ENGINEER.

FOR SECTION C-C, SEE "JOINT DETAILS" SHEET.

FOR UNDERSIDE OF DECK AND DIAPHRAGM REPAIRS, SEE "OVERHANG & DIAPHRAGM REPAIRS DETAILS" SHEET.

PROJECT NO. I-5756  
HAYWOOD COUNTY  
 BRIDGE NO. 224

SHEET 2 OF 3

DocuSigned by:  
*John A. Yannaccone*  
 7BC36E9C...  
 STATE OF NORTH CAROLINA  
 PROFESSIONAL ENGINEER  
 SEAL 32492  
 JOHN A. YANNACCONI  
 3/21/2016

STATE OF NORTH CAROLINA  
 DEPARTMENT OF TRANSPORTATION  
 RALEIGH  
**PLAN OF SPAN  
 SPAN B**

REVISIONS						SHEET NO.
NO.	BY:	DATE:	NO.	BY:	DATE:	S-60
1			3			TOTAL SHEETS
2			4			122

DOCUMENT NOT CONSIDERED FINAL UNLESS ALL SIGNATURES COMPLETED

DRAWN BY : S. WANCE DATE : 11/15  
 CHECKED BY : J. YANNACCONI DATE : 12/15