
 





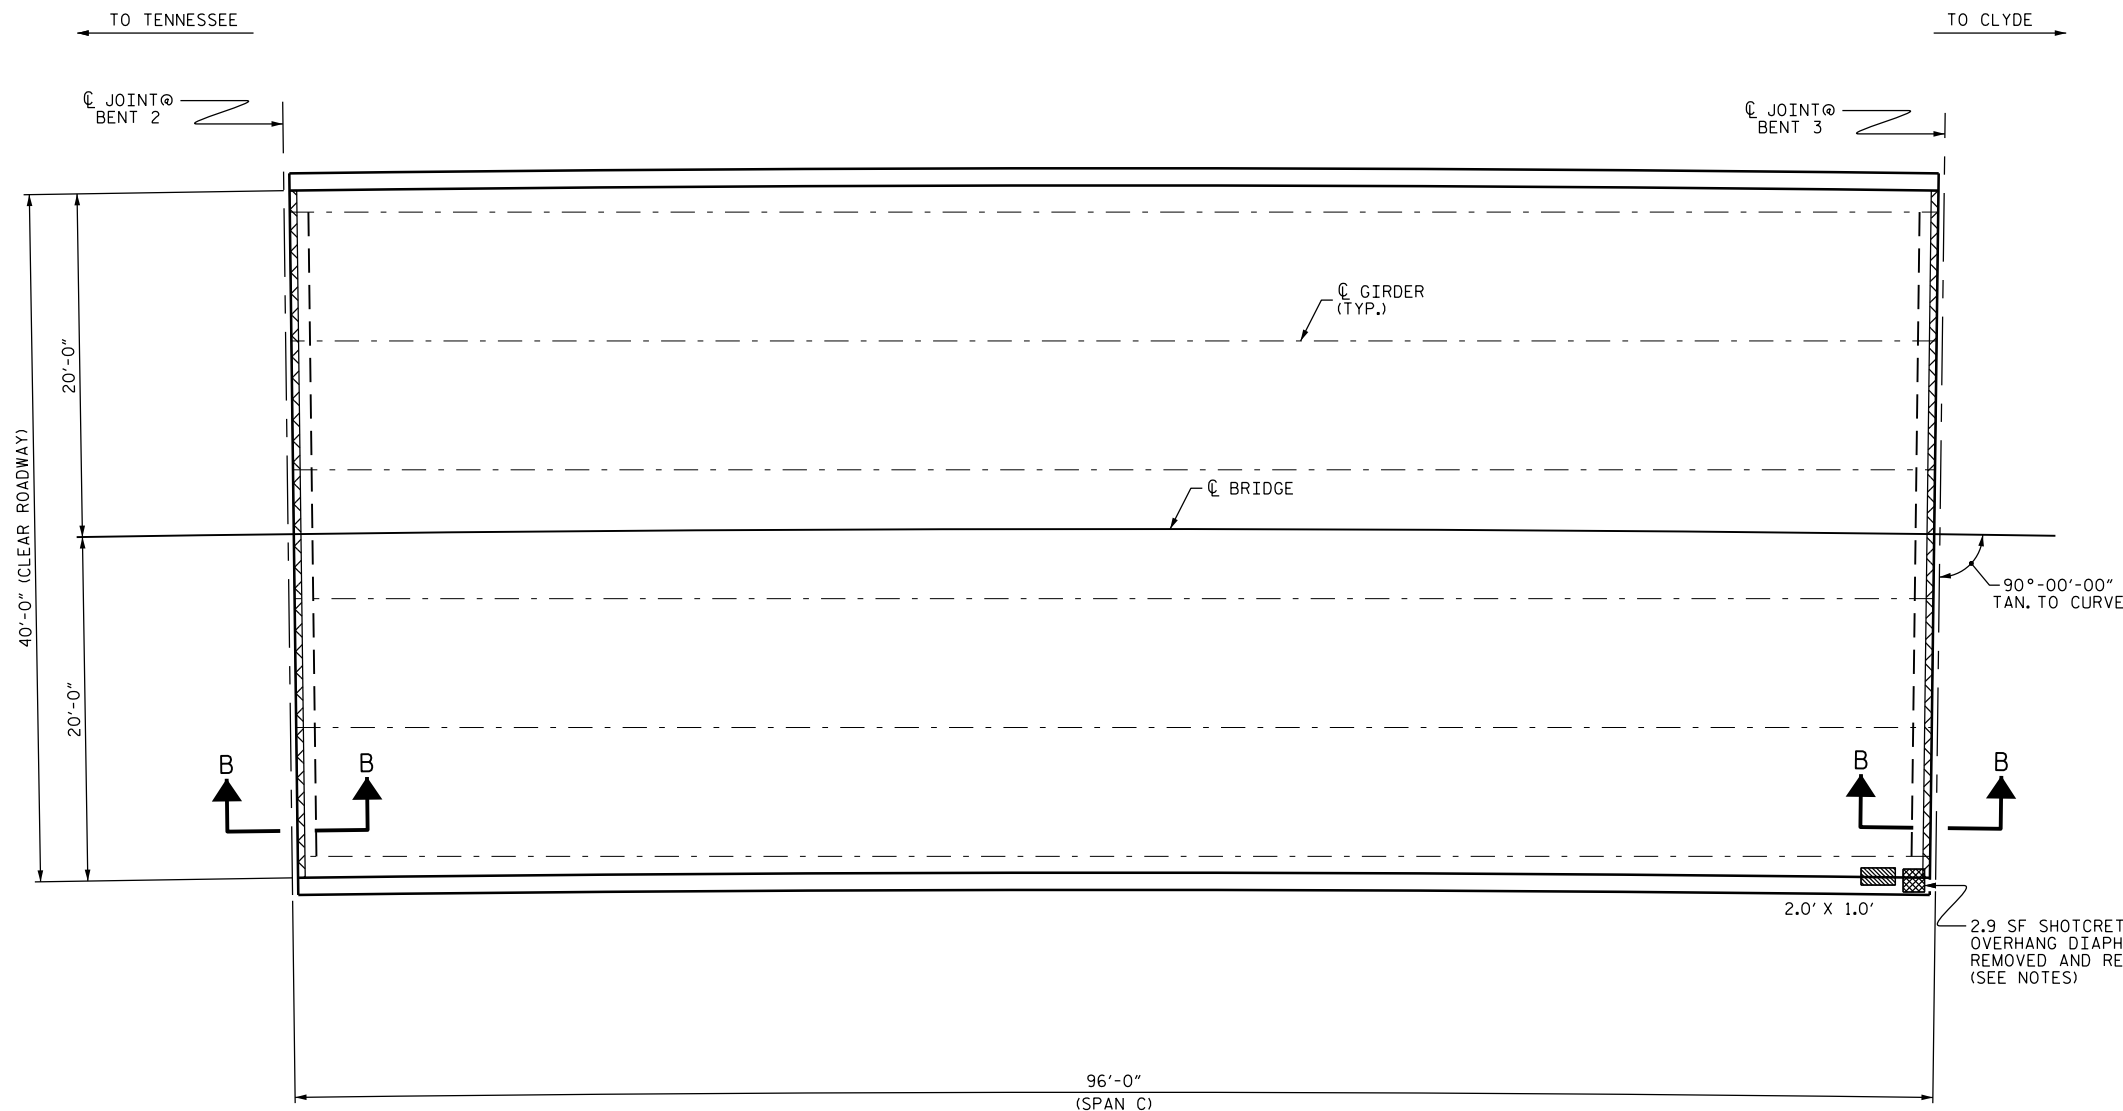


AS-BUILT REPAIR QUANTITY TABLE

TOP OF DECK REPAIRS				
	ESTIMATE		ACTUAL	
SCARIFYING BRIDGE DECK	422	SY		
HYDRO-DEMOLITION OF BRIDGE DECK	422	SY		
CLASS II SURFACE PREPARATION	0.0	SY		
CLASS III SURFACE PREPARATION	0.0	SY		
BRIDGE JOINT DEMOLITION	40.0	SF		
CLASS AA CONCRETE FOR CLASS III SURFACE PREPARATION	0.0	CY		
UNDERSIDE OF DECK REPAIRS				
SHOTCRETE REPAIRS	ESTIMATE		ACTUAL	
	AREA SF	VOLUME CF	AREA SF	VOLUME CF
UNDERSIDE OF DECK	0.0	0.0		
OVERHANG DIAPHRAGMS	2.9	1.5		
UNDERSIDE OF OVERHANG	2.0	1.1 *		
INTERIOR DIAPHRAGMS	0.0	0.0		
		ESTIMATE	ACTUAL	
UNDERSIDE EPOXY RESIN INJECTION		0.0	LF	

VALUES IN CHARTS REPRESENT ESTIMATED UNDERSIDE OF DECK REPAIR TOTALS AFTER REMOVAL OF UNSOUND CONCRETE, MIN. OF 1" BEHIND REBAR AND MIN. 1" CLEAR TO SAWCUT. SEE REPAIR DETAILS.

-  APPROX. CLASS II AREA
-  APPROX. CLASS III AREA
-  BRIDGE JOINT DEMOLITION
-  UNDERSIDE REPAIR
-  DIAPHRAGM REPAIR
-  #1 TEST LOCATION
-  ERI EPOXY RESIN INJECTION



PROJECT NO. I-5756
HAYWOOD COUNTY
 BRIDGE NO. 230

SHEET 3 OF 5

STATE OF NORTH CAROLINA
 DEPARTMENT OF TRANSPORTATION
 RALEIGH

PLAN OF SPANS
 SPAN C

DocuSigned by:
John A. Yannaccone
 7BC36E9C5...
 NORTH CAROLINA PROFESSIONAL ENGINEER SEAL 32492
 JOHN A. YANNACCONI
 3/21/2016

PLAN

NOTES

REPAIR LOCATIONS AND ESTIMATED QUANTITIES ARE GIVEN WITH THE BEST INFORMATION AVAILABLE. IF ADDITIONAL REPAIRS NOT SHOWN ON THE DRAWINGS ARE DEEMED NECESSARY BY THE ENGINEER, THE ENGINEER WILL NOTE ON THE DRAWINGS THE APPROXIMATE LOCATIONS AND DESCRIPTION OF THE REPAIRS AND ADJUST THE ACTUAL QUANTITIES ENTERED INTO THE AS-BUILT REPAIR QUANTITY TABLE.

THE EXISTING REINFORCING STEEL IN THE OVERHANG DIAPHRAGMS SHALL REMAIN IN PLACE. REINFORCING BARS SHALL BE CLEANED AND BENT TO THEIR ORIGINAL SHAPE. ANY DAMAGED BARS SHALL BE REPLACED. THE UNIT CONTRACT PRICE BID FOR "SHOTCRETE REPAIRS" WILL BE FULL COMPENSATION FOR THIS WORK.

FOR UNDERSIDE OF DECK AND DIAPHRAGM REPAIRS, SEE "OVERHANG & DIAPHRAGM REPAIRS DETAILS" SHEET.

FOR SECTION B-B, SEE "JOINT DETAILS" SHEET.

* QUANTITY HAS BEEN INCREASED DUE TO THE POTENTIAL FOR FURTHER DETERIORATION SINCE THE FIELD INSPECTION BY STRUCTURES MANAGEMENT UNIT.

DOCUMENT NOT CONSIDERED FINAL UNLESS ALL SIGNATURES COMPLETED

REVISIONS						SHEET NO.
NO.	BY:	DATE:	NO.	BY:	DATE:	TOTAL SHEETS
1			3			S-88
2			4			122

DRAWN BY : H. T. BARBOUR DATE : 11/15
 CHECKED BY : J. YANNACCONI DATE : 12/15