


NOTES

PROFILE INFORMATION IS TAKEN FROM THE ORIGINAL PLANS AND THE ROUTINE INSPECTION REPORT DATED 04/21/2015.

BRIDGE ORIENTATION CONFORMS TO EXISTING BRIDGE PLANS.

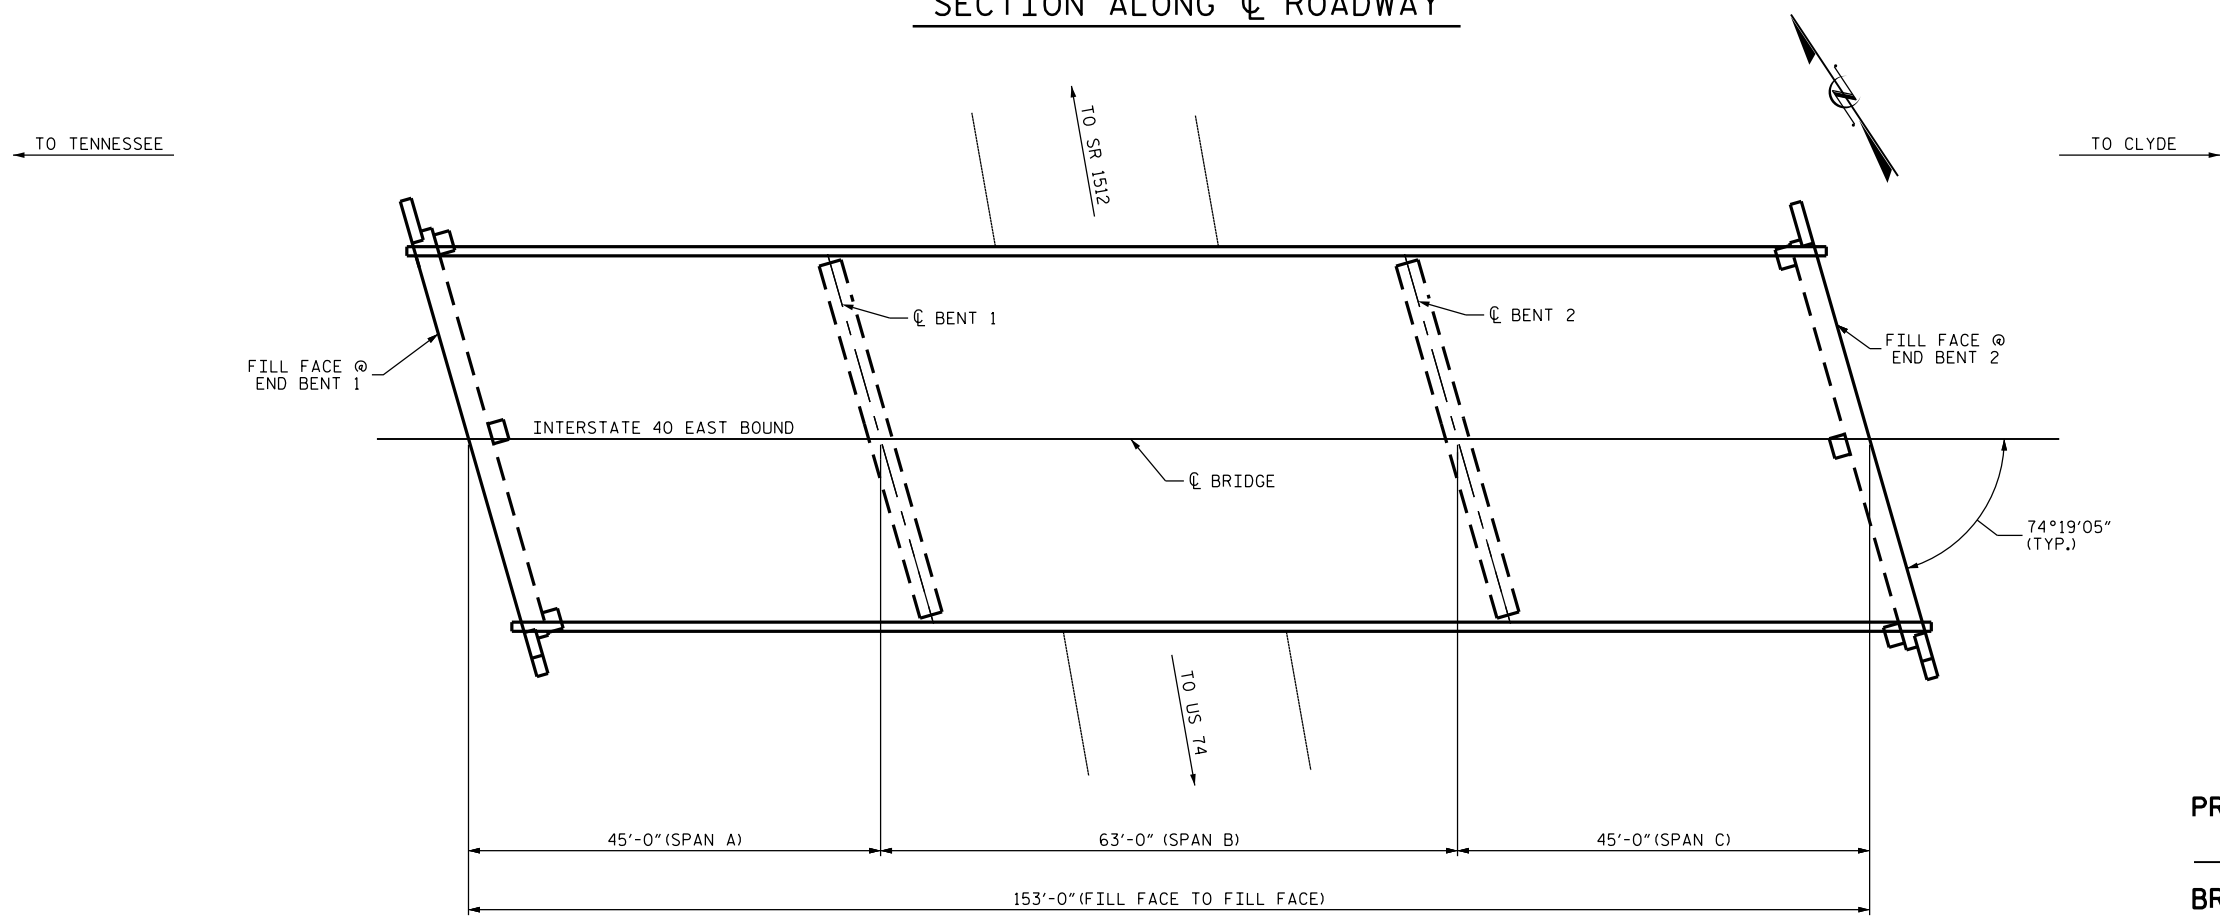

PROJECT NO. I-5756

HAYWOOD COUNTY

BRIDGE NO. 231

SHEET 1 OF 2

SCOPE OF WORK

- CLEAN, PAINT AND REPAIR STEEL I-BEAMS AND BEARINGS.
- CLEAN AND REPAIR REBAR IN CONCRETE REPAIR AREAS.
- PERFORM SHOTCRETE AND CONCRETE REPAIRS IN PREPARED AREAS.
- PARTIALLY REMOVE BRIDGE DECK CONCRETE BY SCARIFICATION AND HYDRO-DEMOLITION METHODS.
- DEMOLISH EXISTING BRIDGE DECK JOINTS.
- OVERLAY PREPARED BRIDGE DECK WITH LATEX MODIFIED CONCRETE.
- CONSTRUCT CONCRETE HEADERS AT END BENTS.
- RECONSTRUCT BRIDGE JOINTS AND INSTALL JOINT SEALS.
- GROOVE LATEX MODIFIED CONCRETE BRIDGE DECK.

PLAN

I HEREBY CERTIFY THAT THIS STRUCTURE WAS REHABILITATED ACCORDING TO THESE PLANS OR AS NOTED HEREIN.

RESIDENT ENGINEER

DocuSigned by:
John A. Yannaccone
7BC36E9CE



3/21/2016

STATE OF NORTH CAROLINA
DEPARTMENT OF TRANSPORTATION
RALEIGH

**GENERAL DRAWING
FOR BRIDGE ON I-40 EBL
OVER SR 1513
(RICHLAND CREEK
MOUNTAIN ROAD)**

REVISIONS						SHEET NO.
NO.	BY:	DATE:	NO.	BY:	DATE:	TOTAL SHEETS
1			3			S-99
2			4			122

DOCUMENT NOT CONSIDERED FINAL UNLESS ALL SIGNATURES COMPLETED

DRAWN BY : W.O. KEITH DATE : 10/15

CHECKED BY : J. YANNACCONE DATE : 11/15