


**NOTES**  
 PROFILE INFORMATION IS TAKEN FROM THE ORIGINAL PLANS AND THE ROUTINE INSPECTION REPORT DATED 04/21/2015.  
 BRIDGE ORIENTATION CONFORMS TO EXISTING BRIDGE PLANS. ORIENTATION OF ROUTINE INSPECTION REPORTS MAY VARY.

**SECTION ALONG CL ROADWAY**

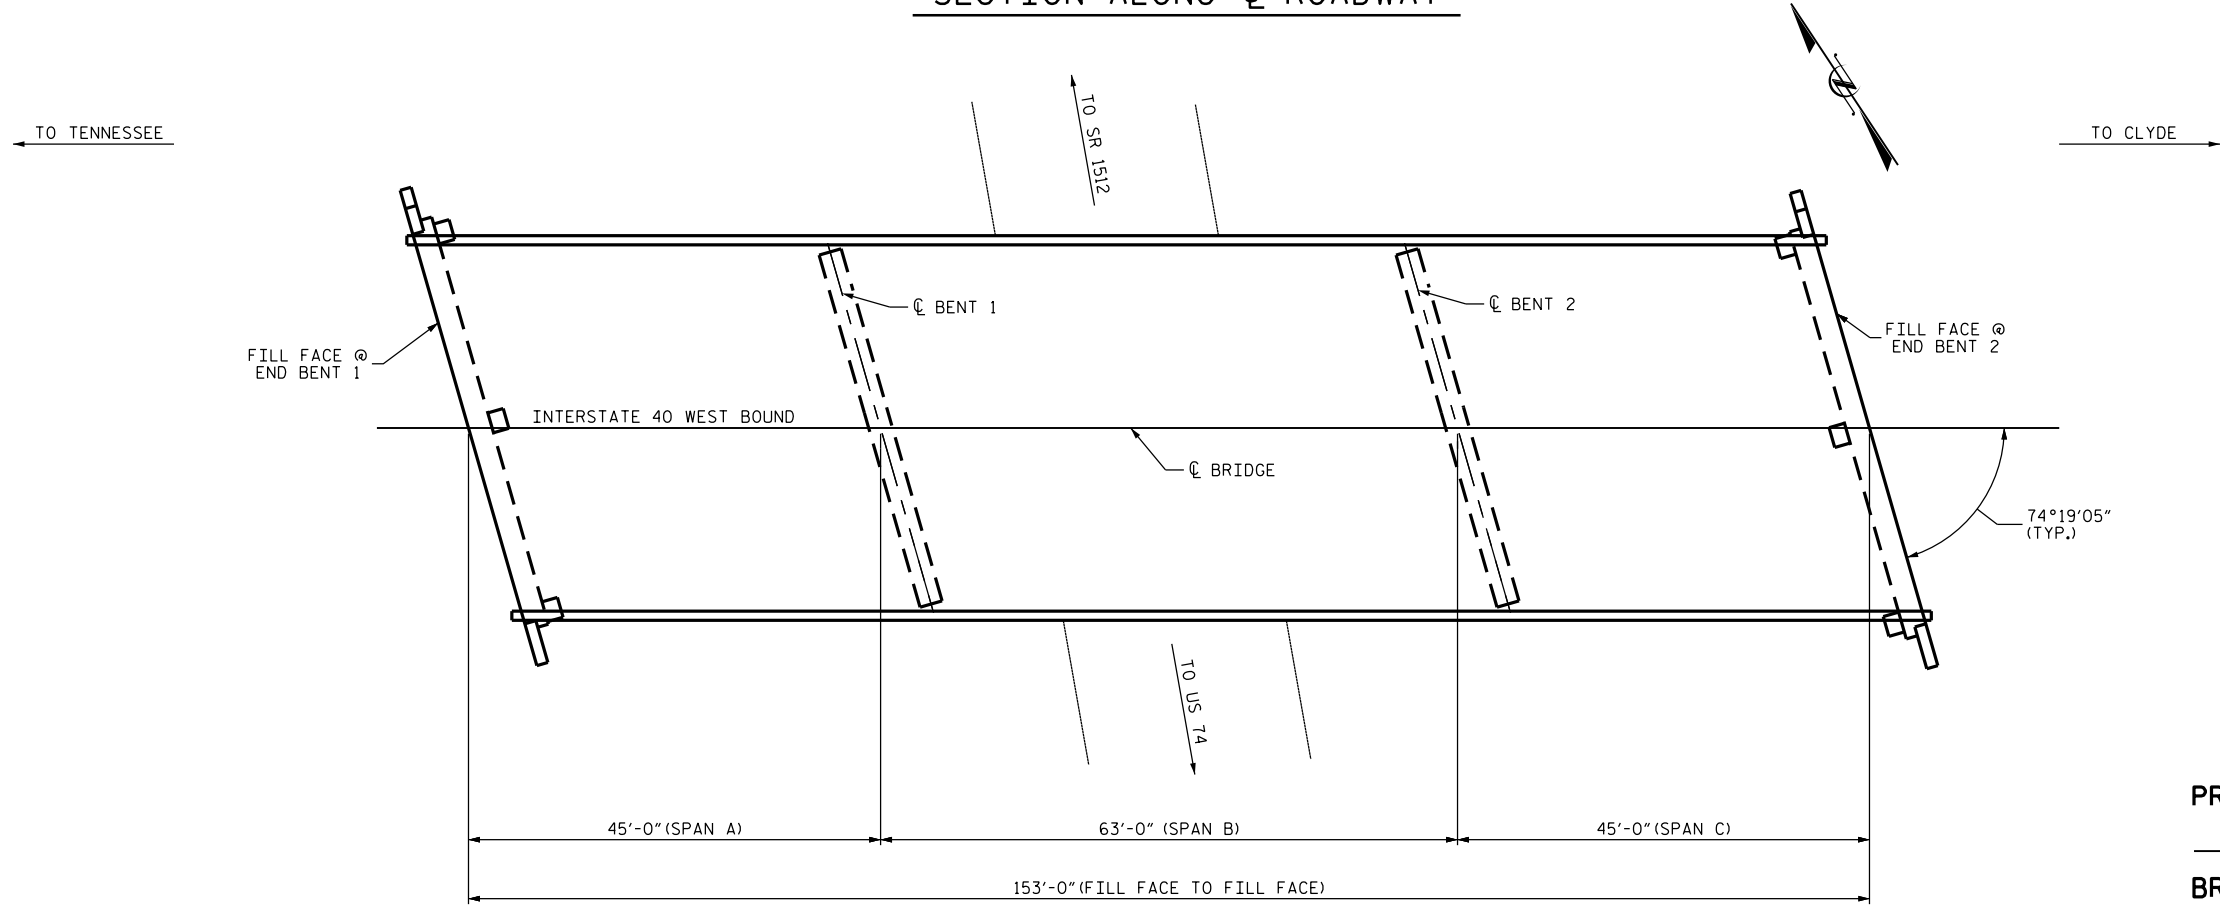

PROJECT NO. I-5756  
HAYWOOD COUNTY  
 BRIDGE NO. 232

SHEET 1 OF 2

**SCOPE OF WORK**


- CLEAN, PAINT AND REPAIR STEEL I-BEAMS AND BEARINGS.
- EPOXY INJECTION OF CONCRETE CRACKS.
- CLEAN AND REPAIR REBAR IN CONCRETE REPAIR AREAS.
- PERFORM SHOTCRETE REPAIRS IN PREPARED AREAS.
- PARTIALLY REMOVE BRIDGE DECK CONCRETE BY SCARIFICATION AND HYDRO-DEMOLITION METHODS.
- DEMOLISH EXISTING BRIDGE DECK JOINTS.
- OVERLAY PREPARED BRIDGE DECK WITH LATEX MODIFIED CONCRETE.
- CONSTRUCT CONCRETE HEADERS AT END BENTS.
- RECONSTRUCT BRIDGE JOINTS AND INSTALL JOINT SEALS.
- GROOVE LATEX MODIFIED CONCRETE BRIDGE DECK.

**PLAN**

I HEREBY CERTIFY THAT THIS STRUCTURE WAS REHABILITATED ACCORDING TO THESE PLANS OR AS NOTED HEREIN.

RESIDENT ENGINEER

DocuSigned by:  
*John A. Yannaccone*  
 7BC36E9CE

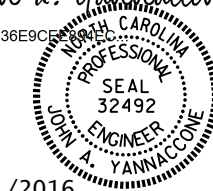

3/21/2016

STATE OF NORTH CAROLINA  
 DEPARTMENT OF TRANSPORTATION  
 RALEIGH  
**GENERAL DRAWING  
 FOR BRIDGE ON I-40 WBL  
 OVER SR 1513  
 (RICHLAND CREEK  
 MOUNTAIN ROAD)**

REVISIONS						SHEET NO.
NO.	BY:	DATE:	NO.	BY:	DATE:	TOTAL SHEETS
1			3			S-109
2			4			122

DOCUMENT NOT CONSIDERED FINAL UNLESS ALL SIGNATURES COMPLETED

DRAWN BY : W.O. KEITH DATE : 10/15  
 CHECKED BY : J.YANNACCONI DATE : 11/15