


STATE	PROJECT NO.	SHEET NO.	TOTAL SHEETS
N.C.	2016CPT.10.58.20902.8, 2016CPT.10.64.10901.8, ETC.	13	
F.A. PROJECT NO.			

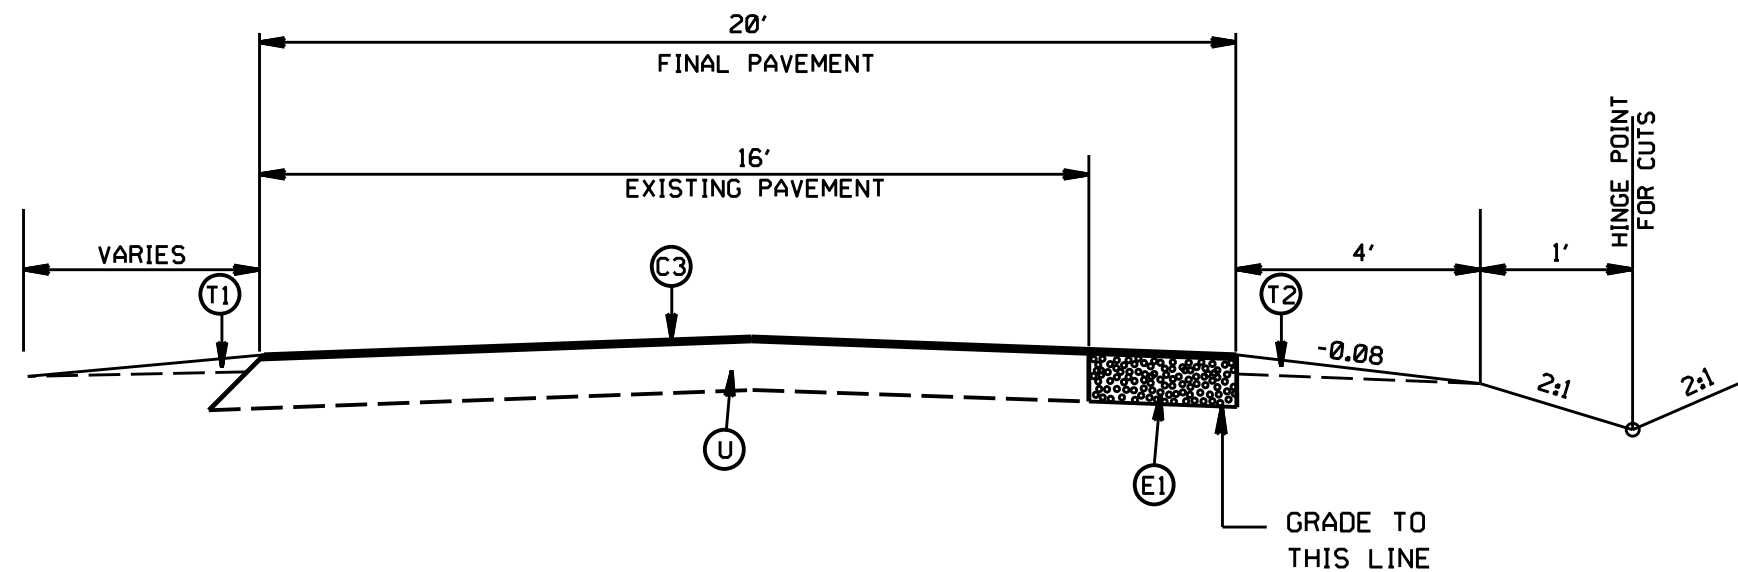

TYPICAL SECTION NO. 3
SR 1446 CAMP GROUND ROAD (MAP 16)

PAVEMENT SCHEDULE

(C1)	PROP. APPROX. 1.5" ASPHALT CONC. SURFACE COURSE, TYPE S9.5B, AT AN AVERAGE RATE OF 168 LBS. PER SQ. YD.
(C2)	PROP. APPROX. 2.0" ASPHALT CONC. SURFACE COURSE, TYPE S9.5B, AT AN AVERAGE RATE OF 224 LBS. PER SQ. YD.
(C3)	PROP. APPROX. 1.5" SF9.5A ASPHALT CON. SURFACE COURSE, TYPE SF9.5A, AT AN AVERAGE RATE OF 165 LBS. PER SQ. YD.
(C4)	PROP. ASPHALT SURFACE TREATMENT, DOUBLE SEAL #78M, TO BE PLACED AT THE END OF EACH DAY'S PRODUCTION.
(D1)	PROPOSED 2.5" ASPHALT CONC. INTERMEDIATE CORSE, TYPE I19.0B, AT AN AVERAGE RATE OF 285 LBS. PER SQ. YD.
(E1)	PROPOSED 6" OF ASPHALT CONC. BASE COURSE, B25.0B, AT AN AVERAGE RATE 342 LBS. PER SQ. YD., IN EACH OF TWO LAYERS.
(U)	EXISTING PAVEMENT
(T1)	SHOULDER RECONSTRUCTION
(T2)	SHOULDER CONSTRUCTION
(V1)	MILLING OF EXISTING PAVEMENT, 1.5" DEPTH.
(V2)	PROFILE MILLING EXISTING ASPHALT, 0 - 2"
(V3)	MILLING OF EXISTING PAVEMENT, 2.0" DEPTH
(Z)	FULL DEPTH RECLAMATION

2016-2017
UNION COUNTY RESURFACING

SCALE	-NA-		REVISIONS
DATE	01/16		
DWG. BY	AMD		
DESIGN BY	AMD		
APPROVED	CLA		