


STATE OF NORTH CAROLINA
DIVISION OF HIGHWAYS

TRANSPORTATION MANAGEMENT PLAN

CHATHAM COUNTY

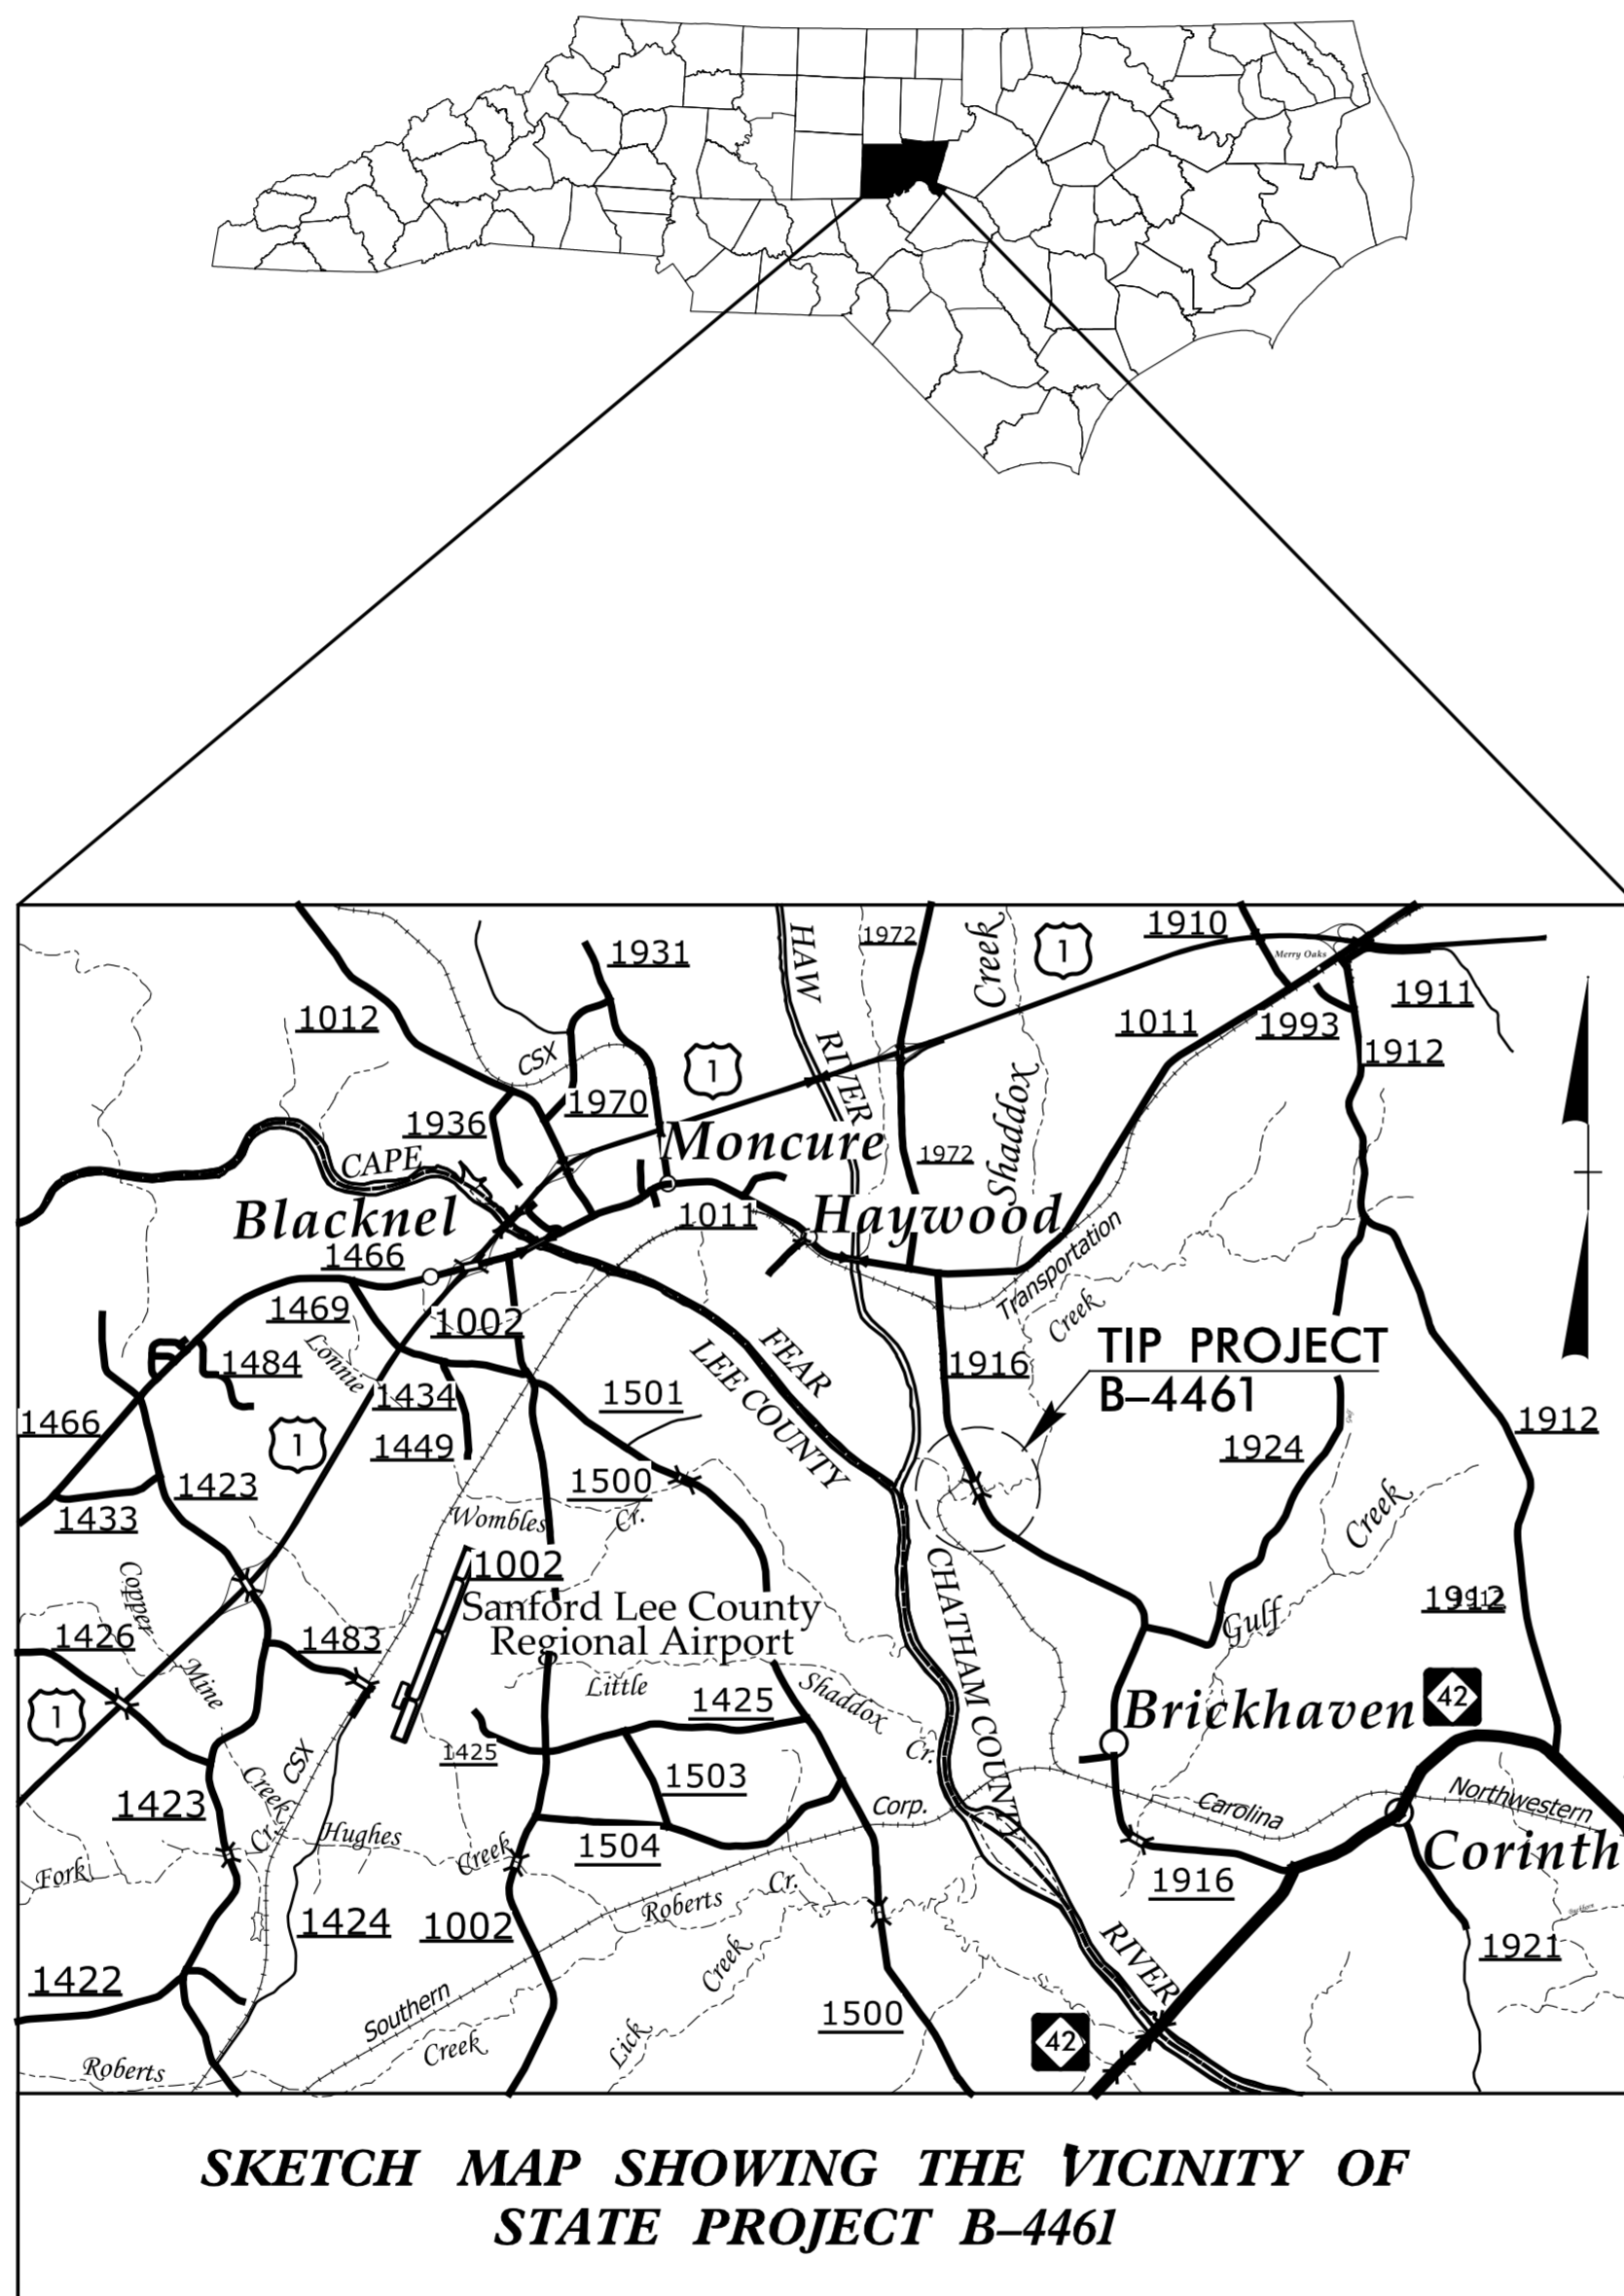

**SKETCH MAP SHOWING THE VICINITY OF
STATE PROJECT B-4461**

**LOCATION: BRIDGE NO.10 OVER SHADDOX CREEK ON SR 1916
(CORINTH RD.)**

TYPE OF WORK: GRADING, DRAINAGE, PAVING, AND STRUCTURE

INDEX OF SHEETS

SHEET NO.	TITLE
TMP-1	TITLE SHEET, VICINITY MAP AND INDEX OF SHEETS
TMP-1A	LIST OF APPLICABLE ROADWAY STANDARD DRAWINGS, LEGEND & TEMPORARY PAVEMENT MARKING SCHEDULE
TMP-2	TRANSPORTATION OPERATION PLAN (GENERAL NOTES & MANAGEMENT STRATEGIES)
TMP-3	PHASING
TMP-4	PHASE I DETAIL
TMP-5	PHASE II DETAIL
TMP-6	PHASE III DETAIL

SHEET NO.
TMP-1

B-4461

TIP PROJECT:

DOCUMENT NOT CONSIDERED FINAL
UNLESS ALL SIGNATURES COMPLETED

APPROVED: Michael T. Rzepka
DATE: 01/03/2016

SEAL



N.C.D.O.T. WORK ZONE TRAFFIC CONTROL
1561 MAIL SERVICE CENTER (MSC) RALEIGH, NC 27699-1561
750 N. GREENFIELD PARKWAY, GARNER, NC 27529 (DELIVERY)
PHONE: (919) 773-2800 FAX: (919) 771-2745

J. S. BOURNE, P.E. — STATE TRAFFIC MANAGEMENT ENGINEER
DAVID BISSETTE, P.E. — TRAFFIC CONTROL PROJECT ENGINEER
MIKE STEELMAN — TRAFFIC CONTROL PROJECT DESIGN ENGINEER
ALLEN HAYES, E.I. — TRAFFIC CONTROL DESIGN ENGINEER

