


5/14/99

PAVEMENT SCHEDULE


PROJECT REFERENCE NO.	SHEET NO.
2016CPT.05.10.10321.1, etc.	7

C1	1½" ASPHALT CONCRETE SURFACE COURSE, TYPE S9.5B, AT AN AVERAGE RATE OF 168 LBS. PER SQ. YD.
C2	1½" ASPHALT CONCRETE SURFACE COURSE, TYPE S9.5C, AT AN AVERAGE RATE OF 168 LBS. PER SQ. YD.
U	EXISTING PAVEMENT
S	PROP. SHOULDER RECONSTRUCTION IN AREAS ONLY AS DIRECTED BY THE ENGINEER
V	1½" MILLING

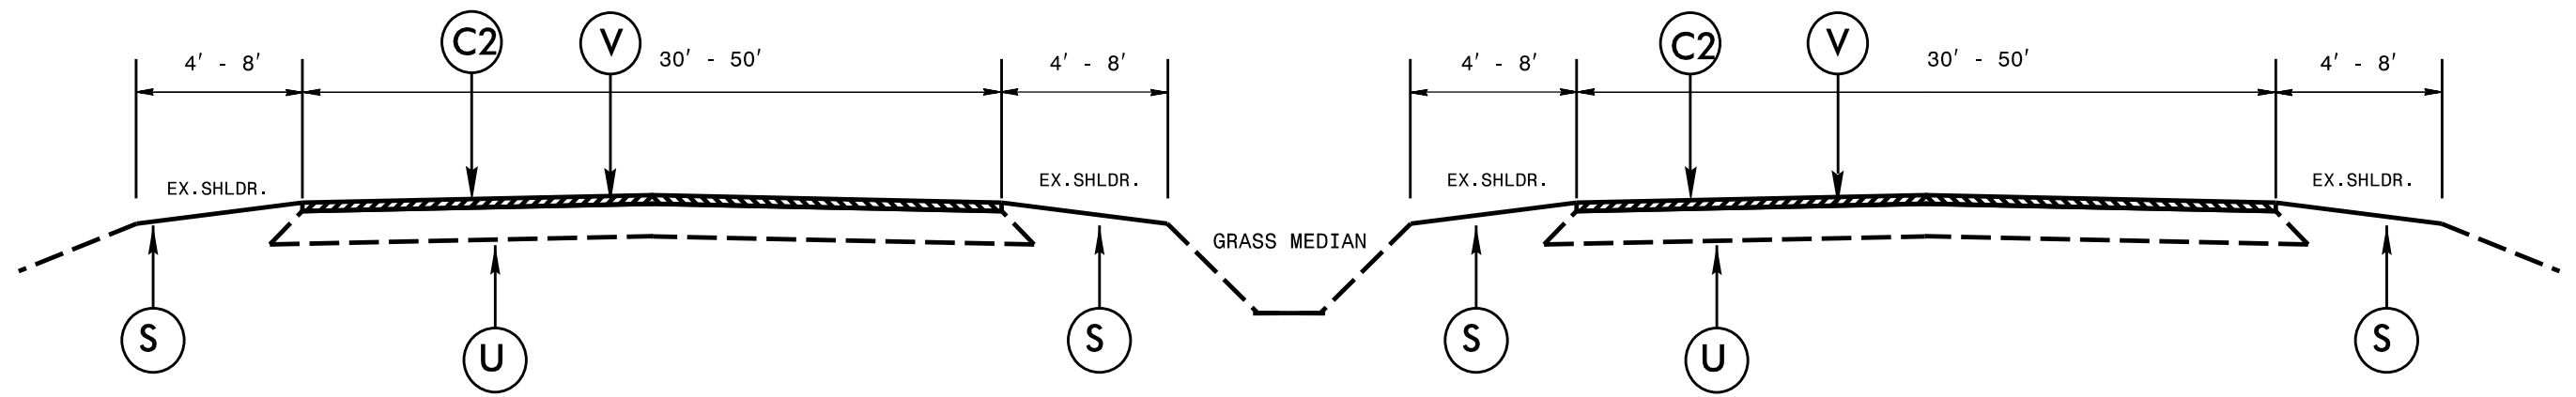

USE ON MAP 1

TYPICAL SECTION NO. 2

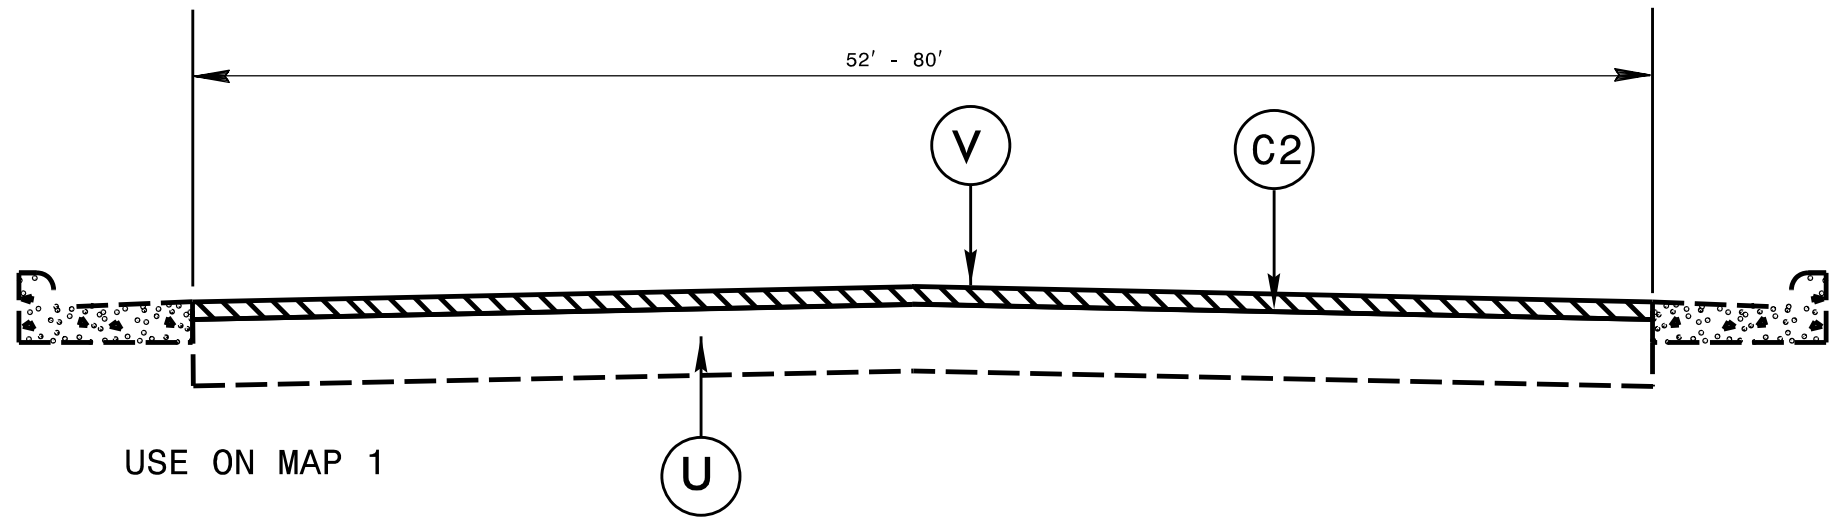

USE ON MAP 1

TYPICAL SECTION NO. 3

5/14/99