


DETAIL SHOWING PAVEMENT-BRIDGE RELATIONSHIP FOR STRUCTURE ON -LALT- NC 55 (ALSTON AVE) OVER -YA- (NC 147/ I.L. "Buck" Dean Freeway) NOT TO SCALE

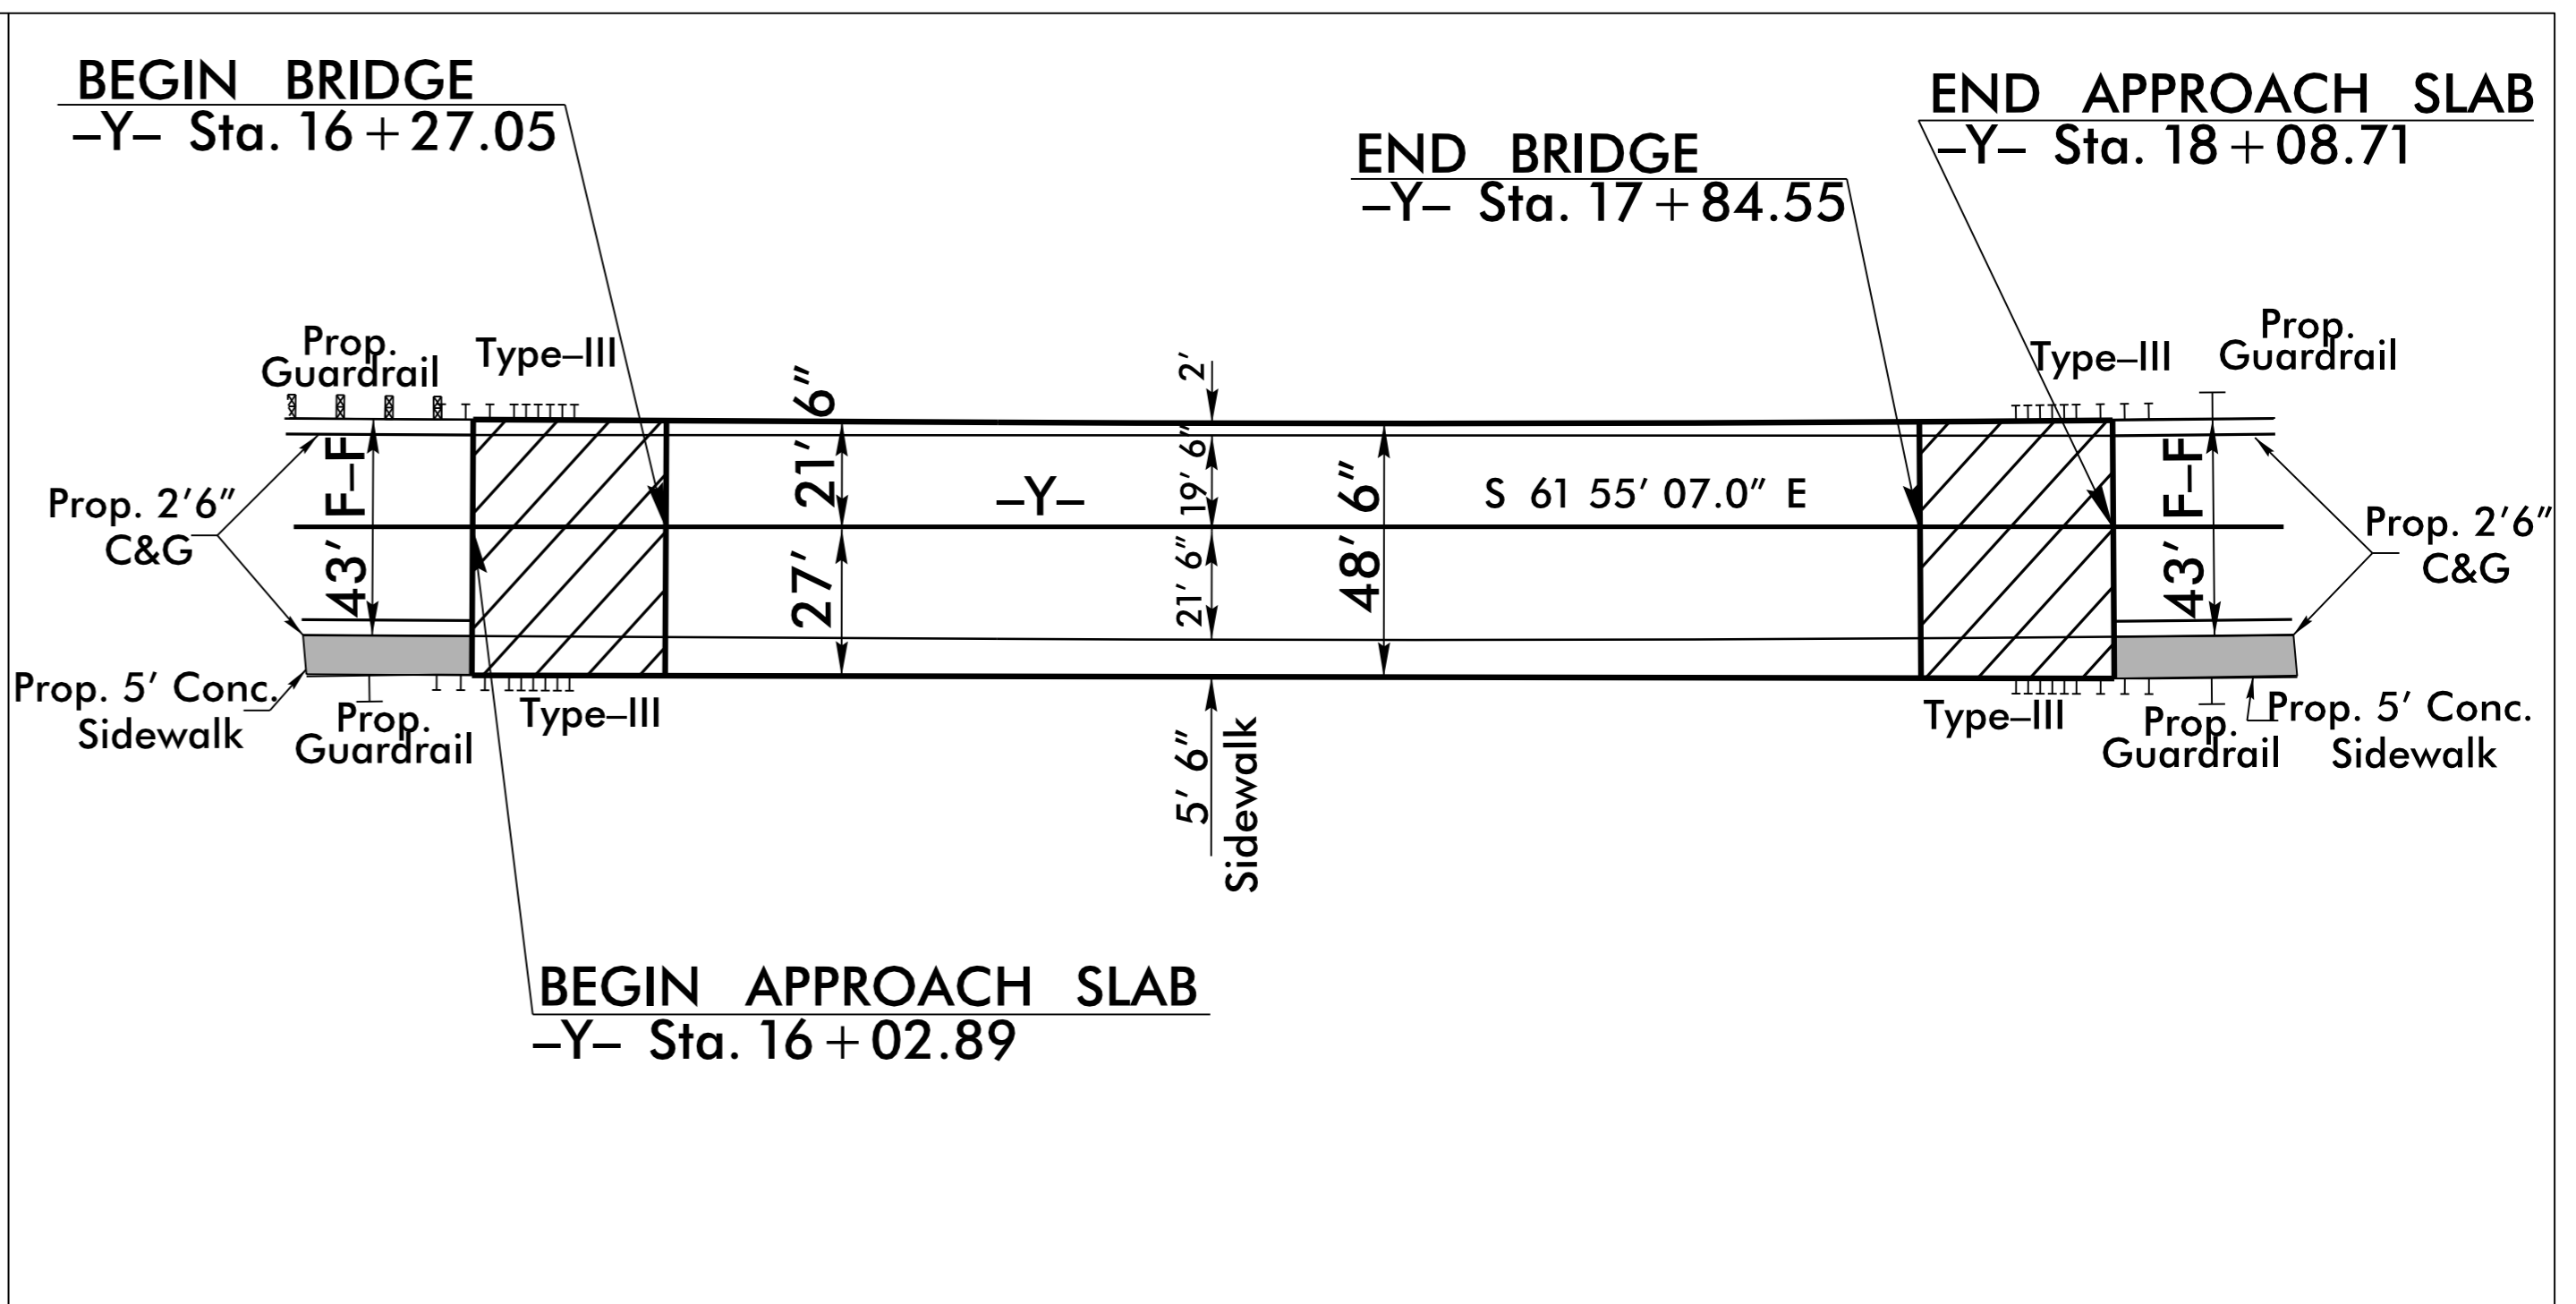

DETAIL SHOWING PAVEMENT-BRIDGE RELATIONSHIP FOR STRUCTURE ON -Y- (PETTIGREW ST.) OVER -LALT- (ALSTON AVE.) NOT TO SCALE

NOTE: PROPOSED -Y- (PETTIGREW STREET) BRIDGE WILL BE CONSTRUCTED USING AN OFFSITE DETOUR TO MAINTAIN TRAFFIC DURING CONSTRUCTION

5/14/99

I:\MAY-2015 10:59
88881\PROJECTS\3308\3308-rdy-tp.dgn