

PROJECT REFERENCE NO. SHEET NO. U-3308 2B-7 RW SHEET NO.

ROADWAY DESIGN ENGINEER

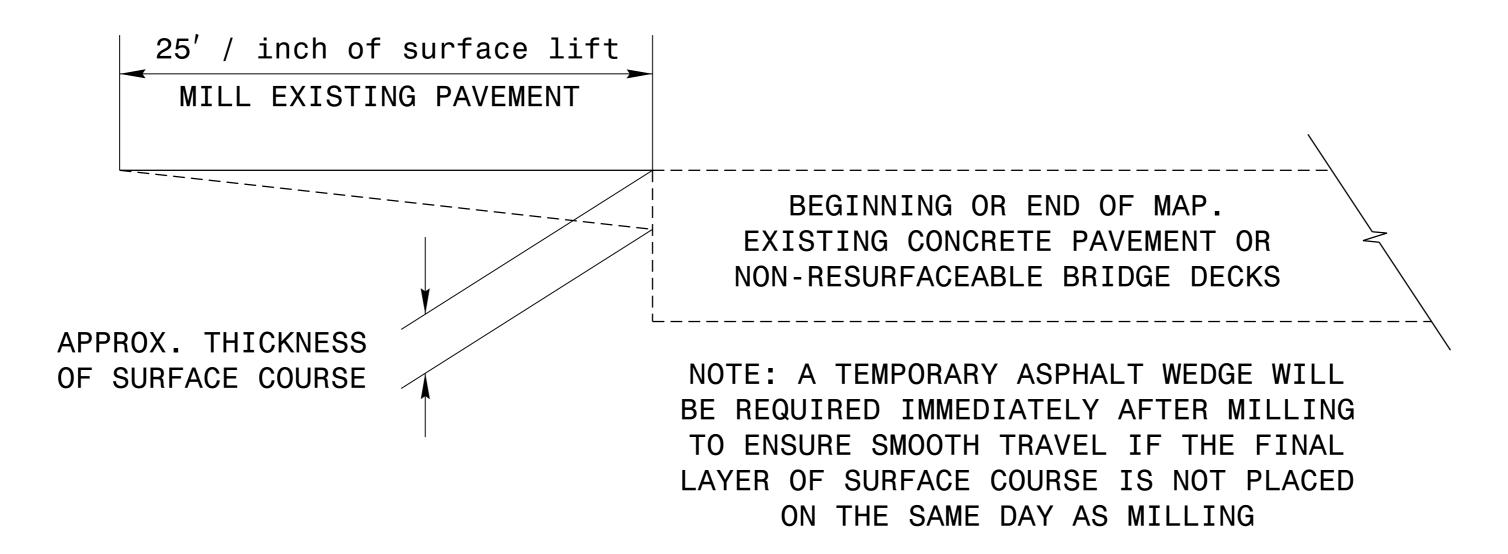

DETAIL OF INCIDENTAL MILLING

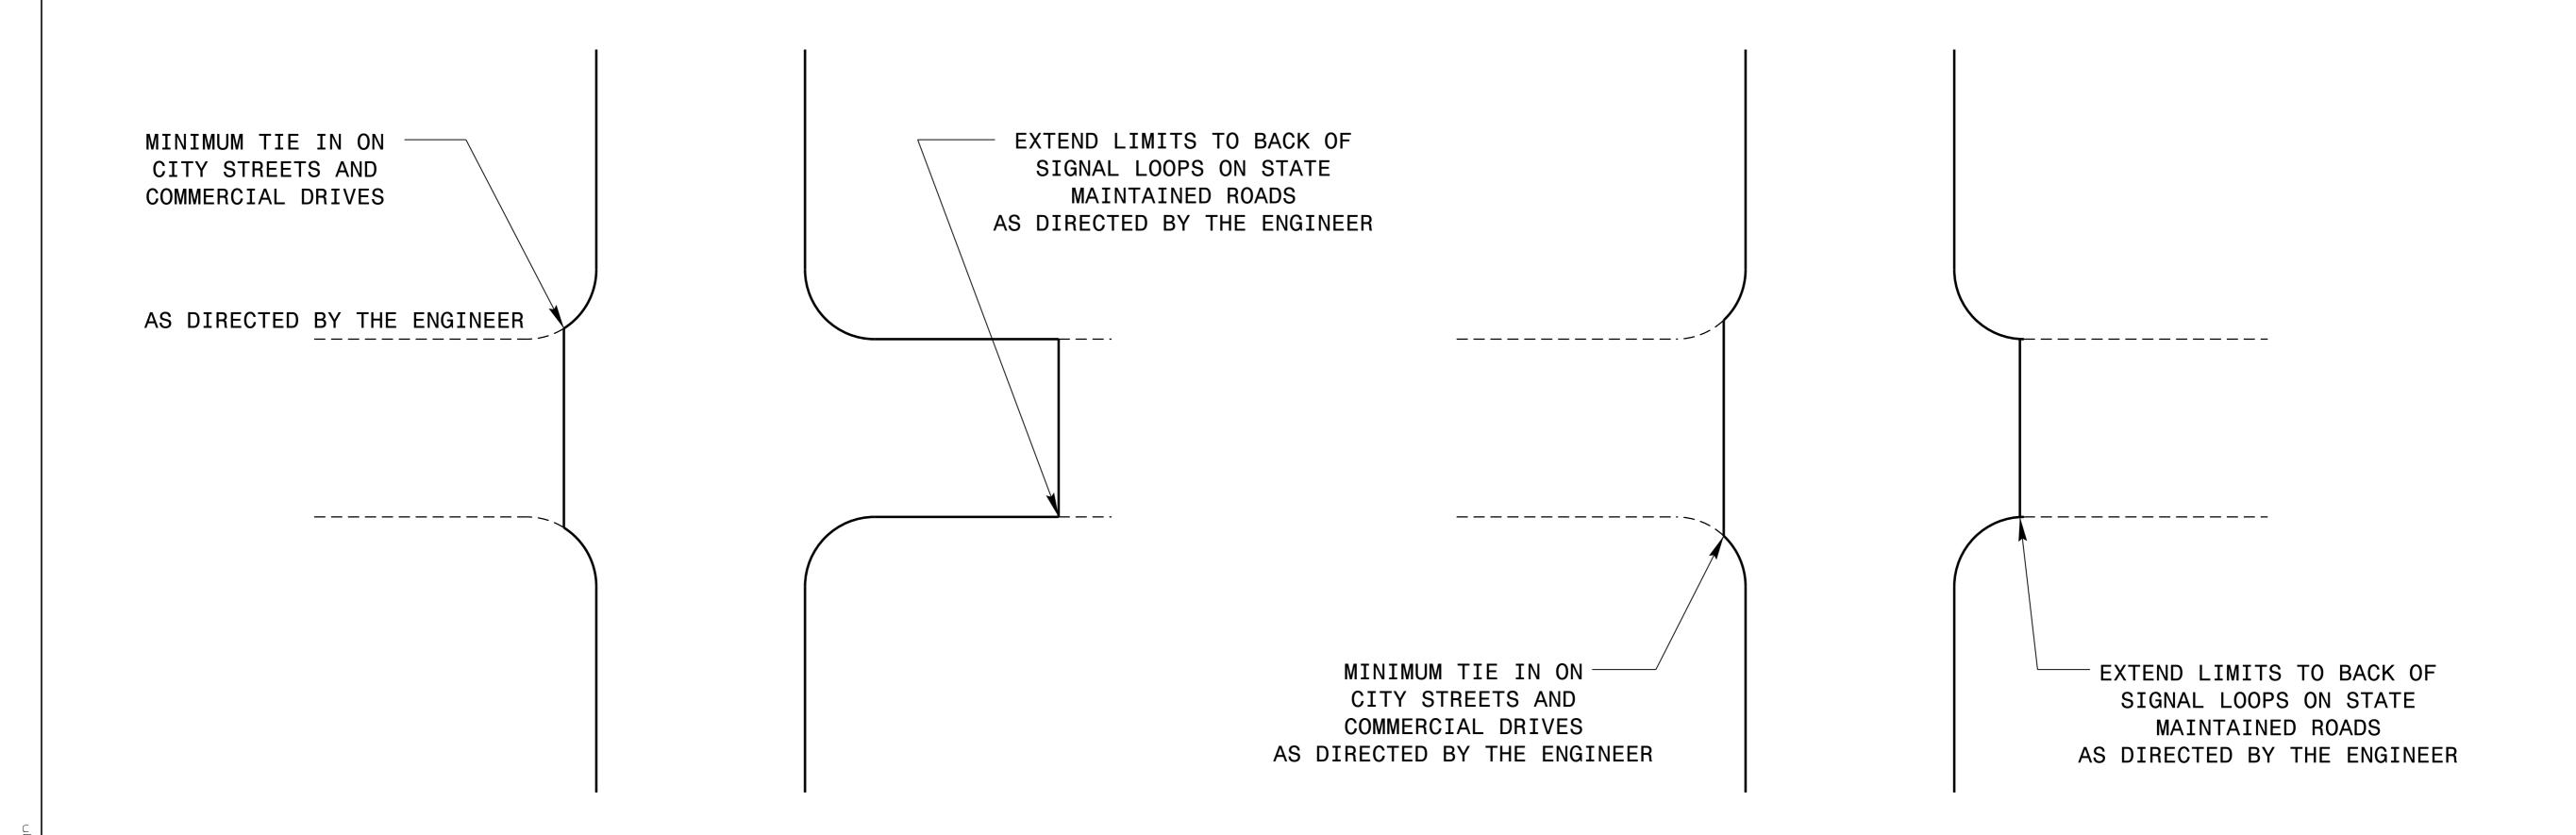

DETAIL OF PROJECT LIMITS AT UNSIGNALIZED Y LINES

DETAIL OF PROJECT LIMITS AT UNSIGNALIZED Y LINES