


REVISIONS

PLOT DRIVER: NCDOT_pdf_color_eng_50.pit
 USER: erbrooks
 DATE: 5/12/2016
 TIME: 3:59:43 PM
 FILE: c:\pwworking\tpa\d0487729\U-3308_TMP-TMP-07.dgn


TEMPORARY DRAINAGE NOTE:
 WHEN NEEDED, CONSTRUCT A TEMPORARY DRAINAGE STRUCTURE AND TIE THE PROPOSED 54" RCP TO THE EXISTING SYSTEM WITHIN FRANKLIN STREET. MAINTAIN THIS TEMPORARY DRAINAGE PATTERN UNTIL COMPLETION OF THE PERMANENT DRAINAGE SYSTEM WITHIN -Y15- (TAYLOR STREET). IF A STREET CLOSURE IS REQUIRED, SEE SHEET TMP-2Q FOR DETOUR ROUTE.

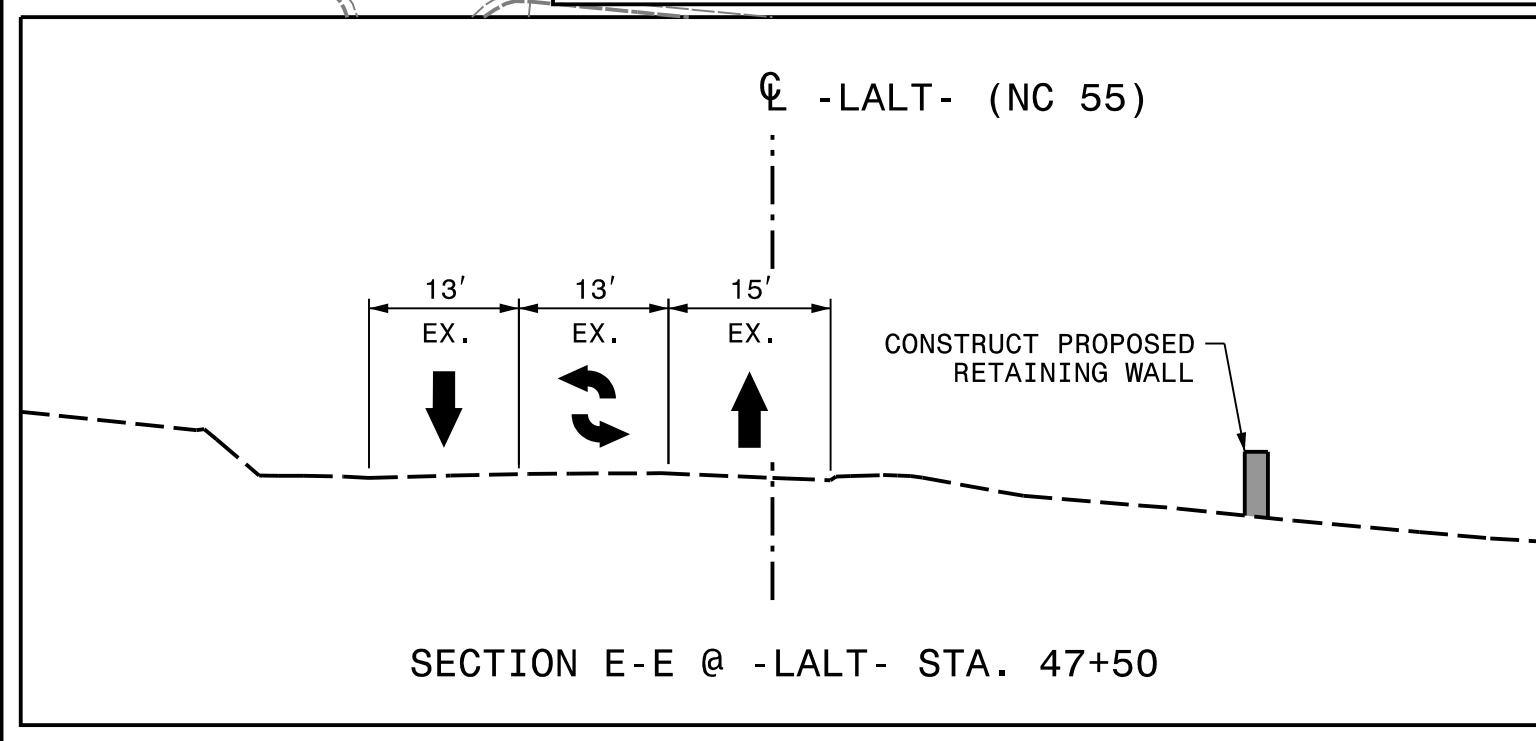


CONSTRUCT -Y15- USING OFF-SITE DETOUR. SEE SHEET TMP-2R FOR DETOUR.

* TWO (2) TEMPORARY SIGNALS WILL BE REQUIRED IF -Y15- TAYLOR ST IS REOPENED PRIOR TO SHIFTING NC 55 TRAFFIC TO PHASE 1, STEP 11 PATTERN

DOCUMENT NOT CONSIDERED FINAL UNLESS ALL SIGNATURES COMPLETED

APPROVED  DATE: 5/13/2016

SEAL


WORK ZONE TRAFFIC CONTROL


PHASE 1
 STEPS 1 - 10