

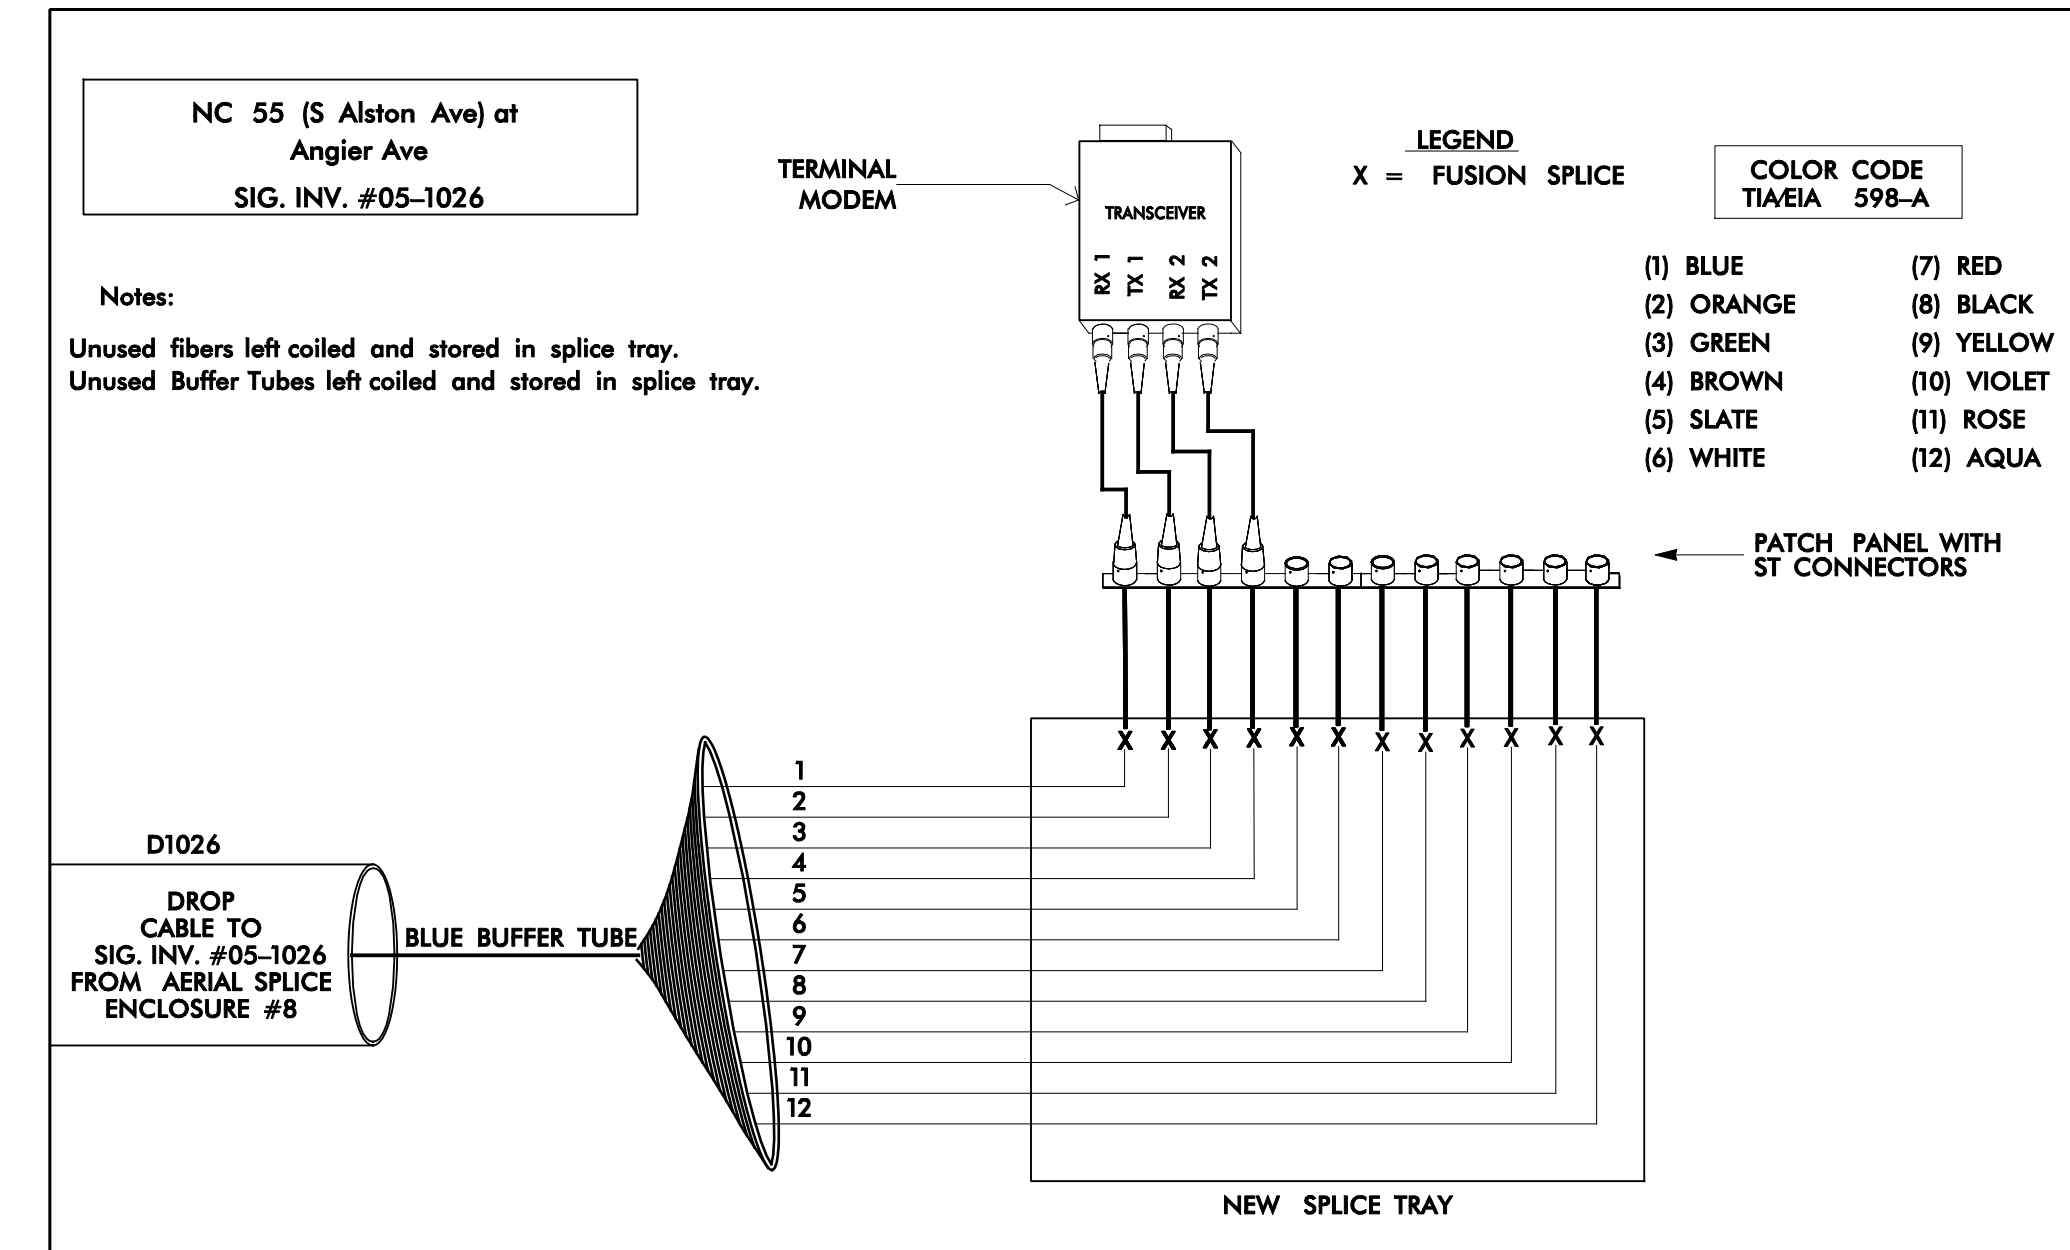


# FIBER OPTIC CABLE

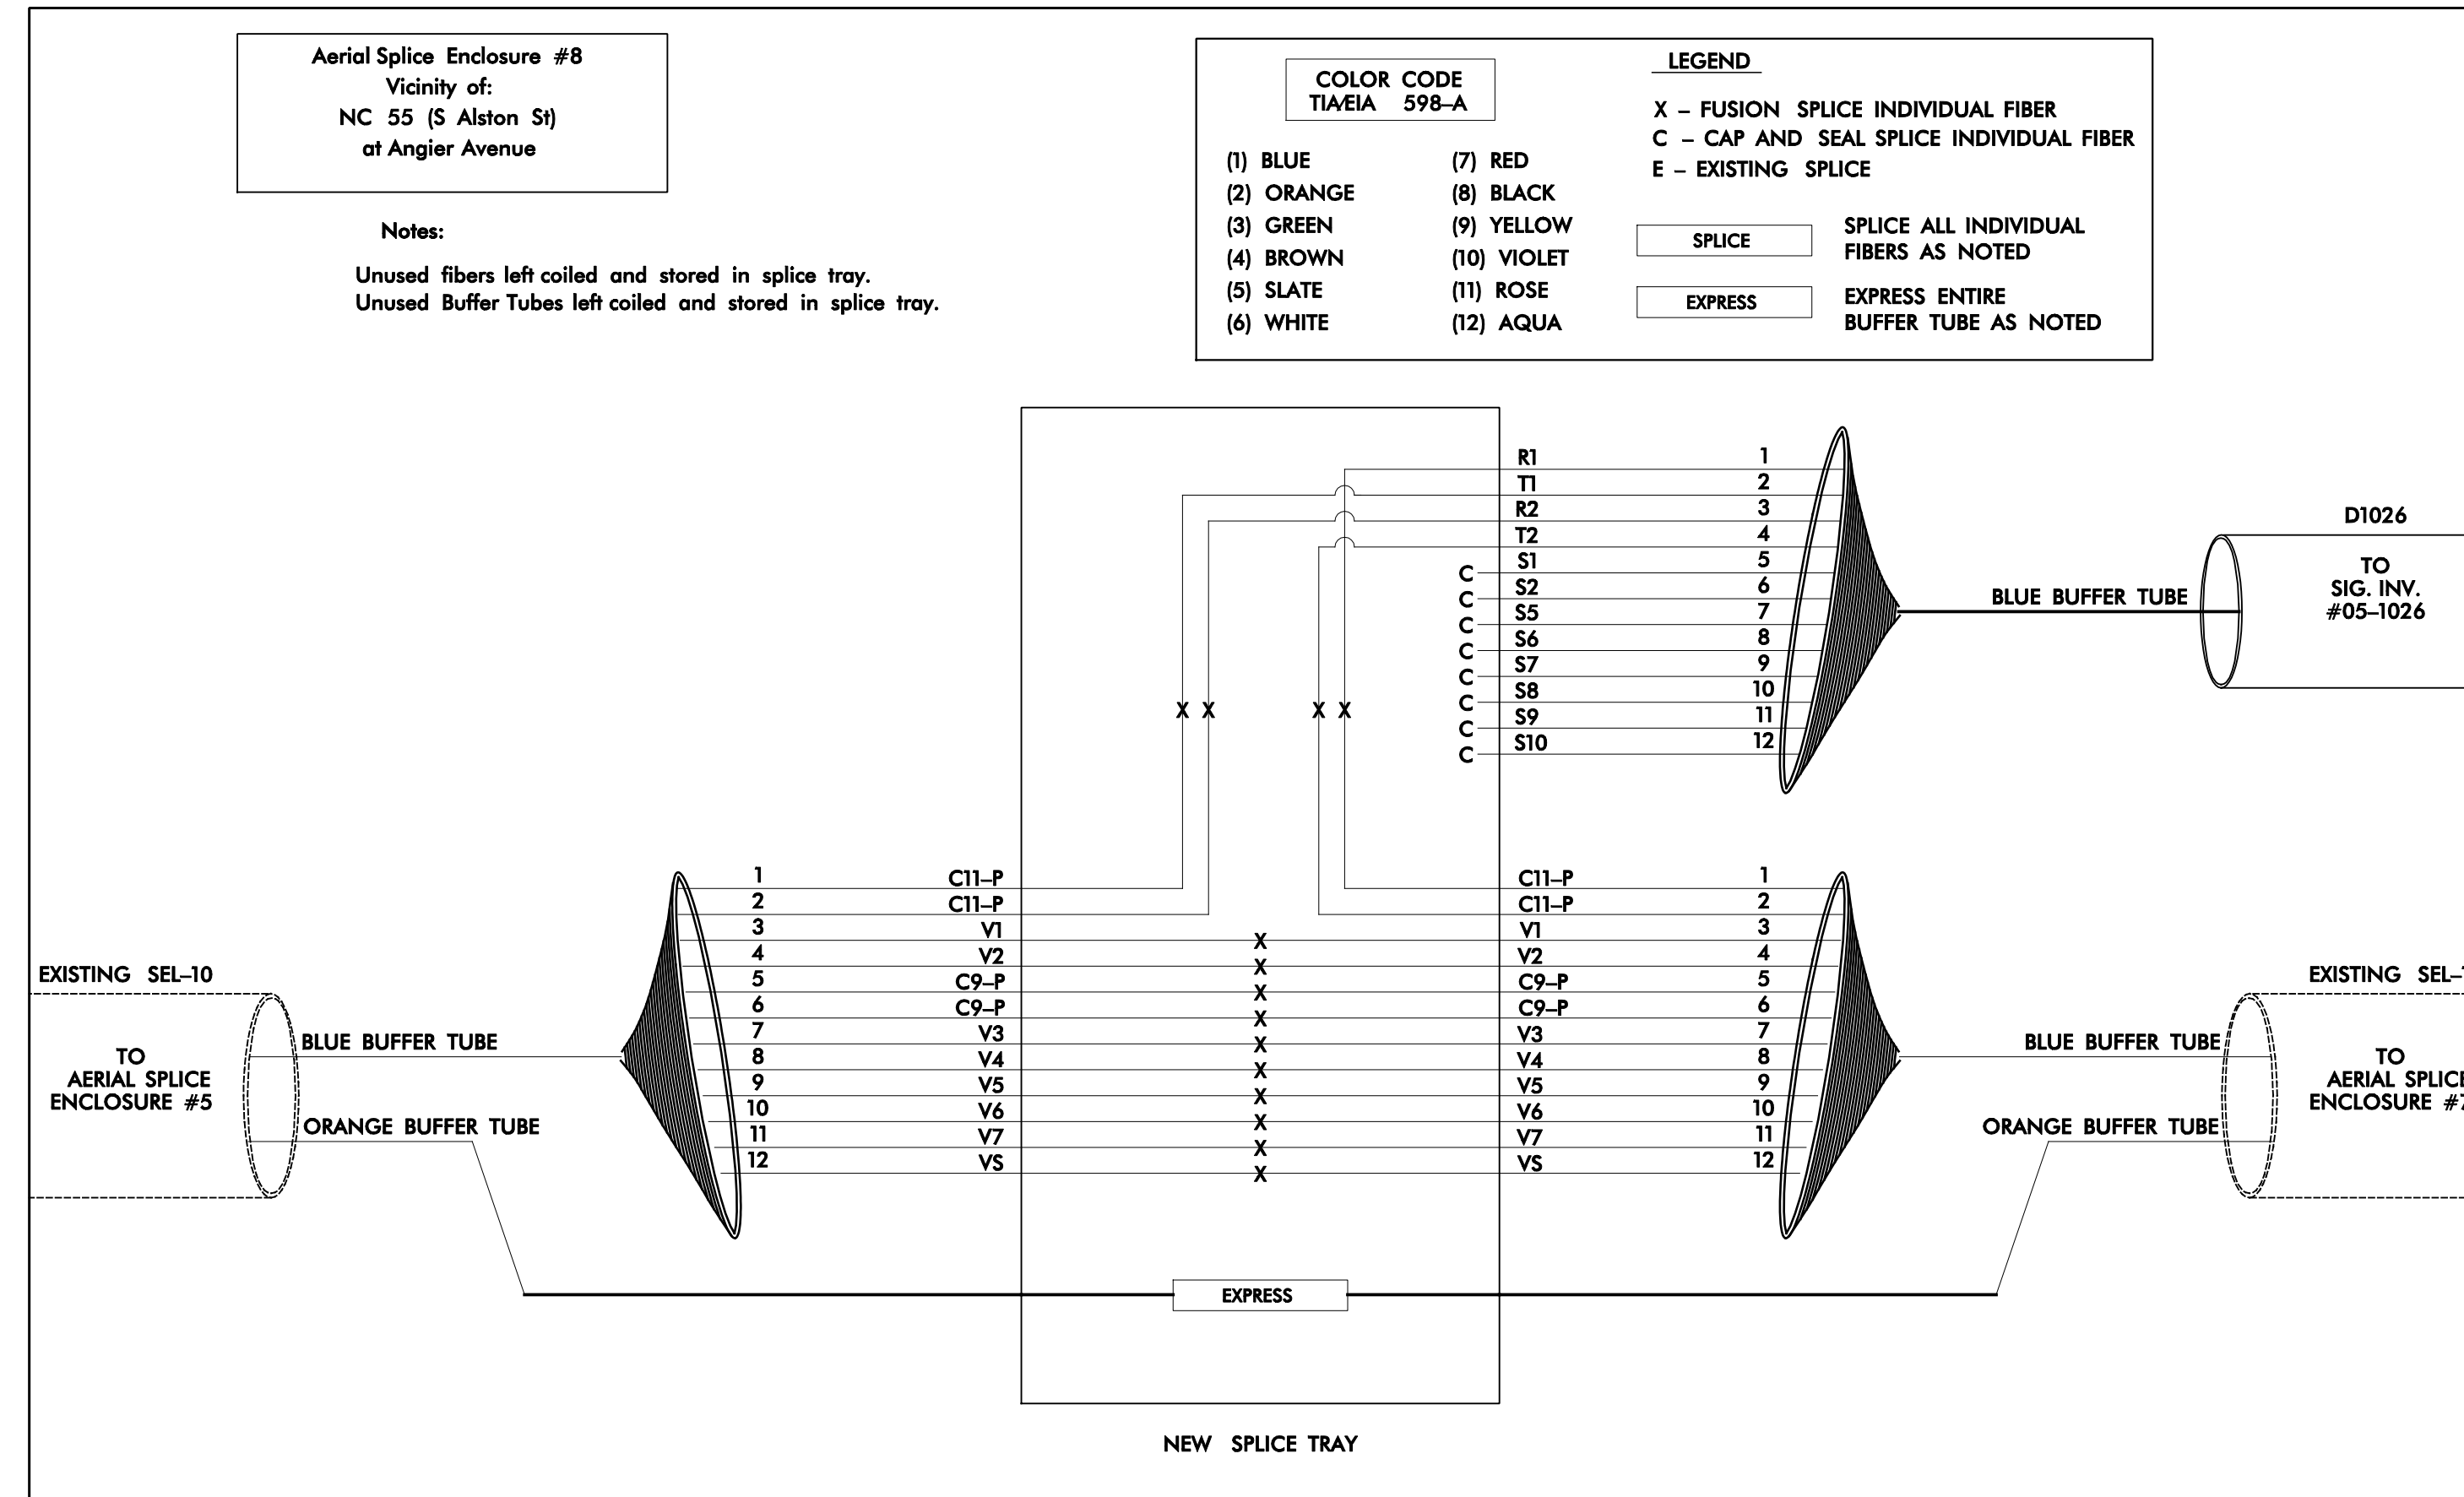

# FIBER OPTIC CABLE

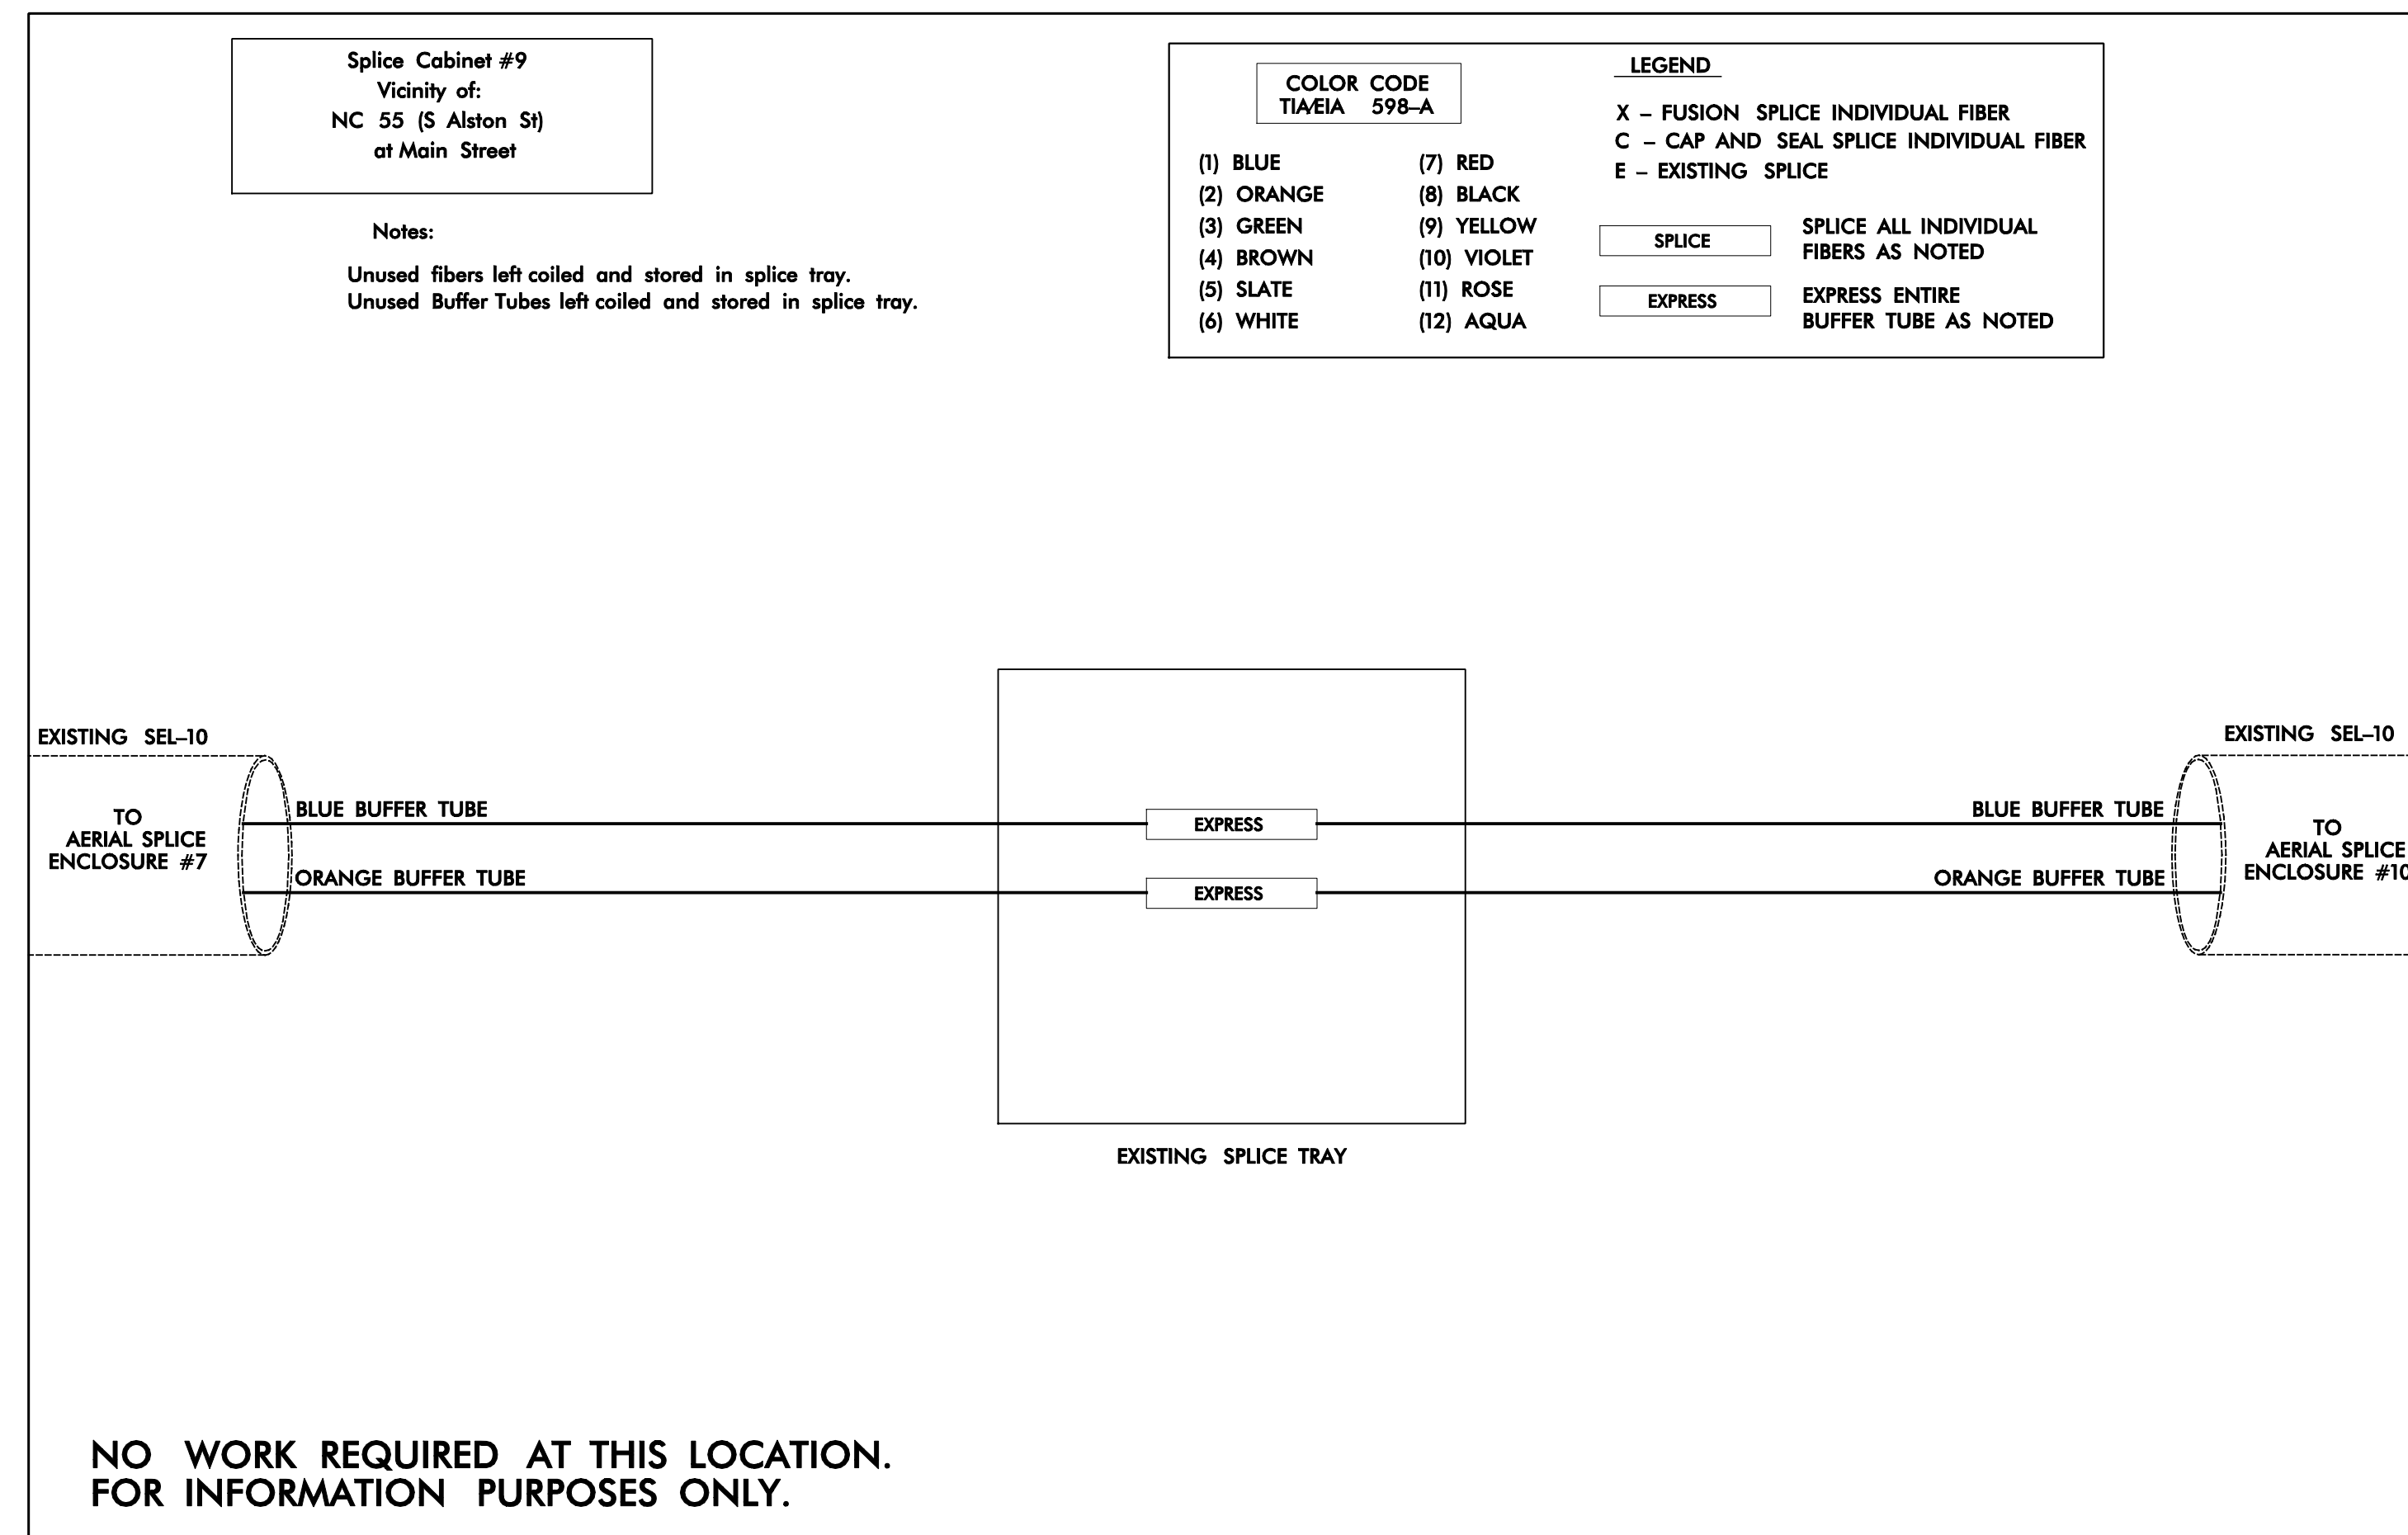

INCLUDE ON THE COVER OF EACH SPLICE TRAY THE FOLLOWING:  
REFERENCE SECTION 1731 "FIBER OPTIC SPLICE ENCLOSURE"

- 1) SPLICE LOCATION
- 2) DATE
- 3) COMPANY NAME
- 4) NAME OF INDIVIDUAL PERFORMING THE SPLICING

PRIOR TO INSTALLING THE COVER ON THE SPLICE TRAY TAKE A DIGITAL PHOTOGRAPH SHOWING THE SPLICE TRAY AND INFORMATION SHOWN ABOVE (1-4) AND SUBMIT PHOTOGRAPH ALONG WITH OTDR TEST RESULTS.

12/17/2014 6:41:40 AM J:\Projects\13-017-00 NDDOT 2012 Traffic LS\WTR13-017-03 (U-3308 Signal)\MTR\off\cable Routing\PLANS\SCP9 thru SCP18.dgn J.Kopaskie

**SEPI**  
ENGINEERING & CONSTRUCTION

1025 Wade Avenue  
Raleigh, NC 27605  
Tel: 919-789-9977  
Fax: 919-789-9591  
License #: C-2197

Prepared For the Offices of:

750 N. Greenfield Pkwy, Garner, NC 27529

**NC 55 (ALSTON AVE.)  
SPLICE DETAILS**

Division 5 Durham County Durham

PLAN DATE: November 2014 REVIEWED BY: J Hochanadel

PREPARED BY: J Kopaskie REVIEWED BY:

REVISIONS	INIT.	DATE

SEAL

SEAL 28430

DocuSign  
-50781025F8AC498-  
SIGNATURE DATE  
12/22/2014  
CADD Filename: